



DO NOT SCALE FROM THIS DRAWING.
ALL LEVELS AND DIMENSIONS ARE
TO BE CHECKED ON SITE AND ANY
DISCREPANCIES REPORTED TO THE
ARCHITECT PRIOR TO WORK
COMMENCING ON SITE.

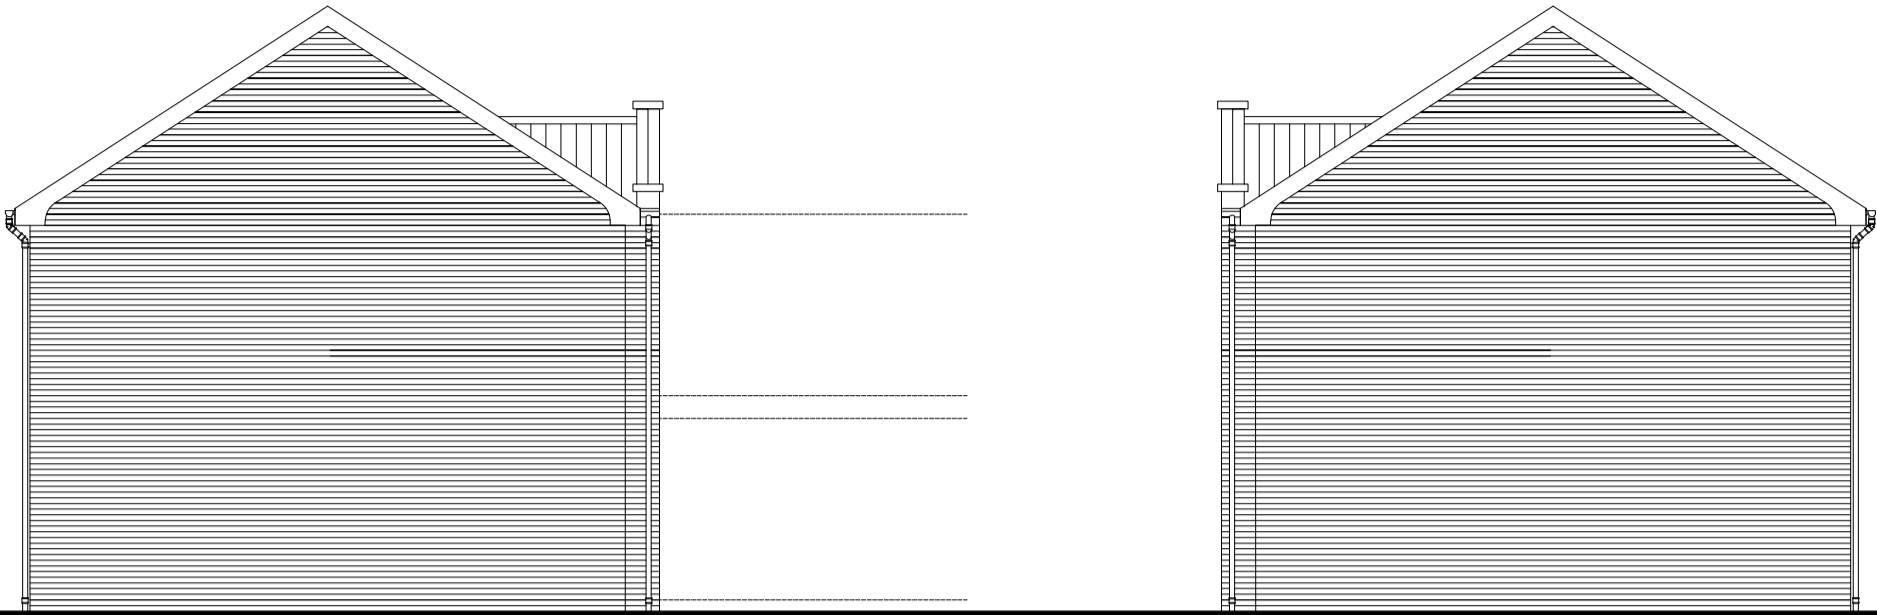


Side Elevations



Front Elevation

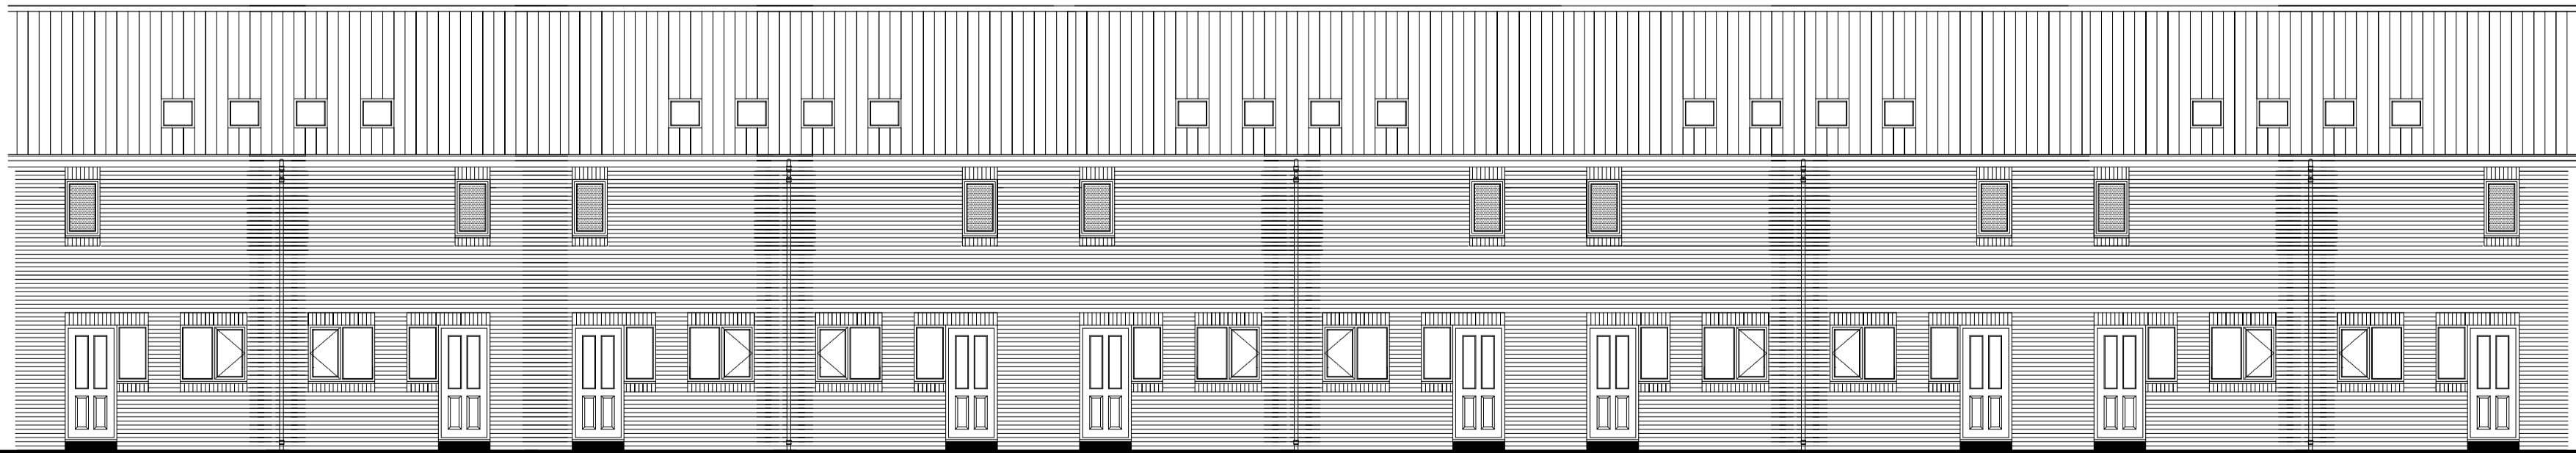

Rear Elevation

 

Ref.	Date	Notes
REVISIONS		

DRAWING NUMBER:		DATE	
323-BR-10		09/07/15	
SCALE	DRAWN		
1:100	FW		

JOB TITLE

10x New Build Houses
Land at Lowndes Road
Tuebrook
Liverpool
L6 4DH

DRAWING TITLE

Proposed Elevations