




FIRST FLOOR

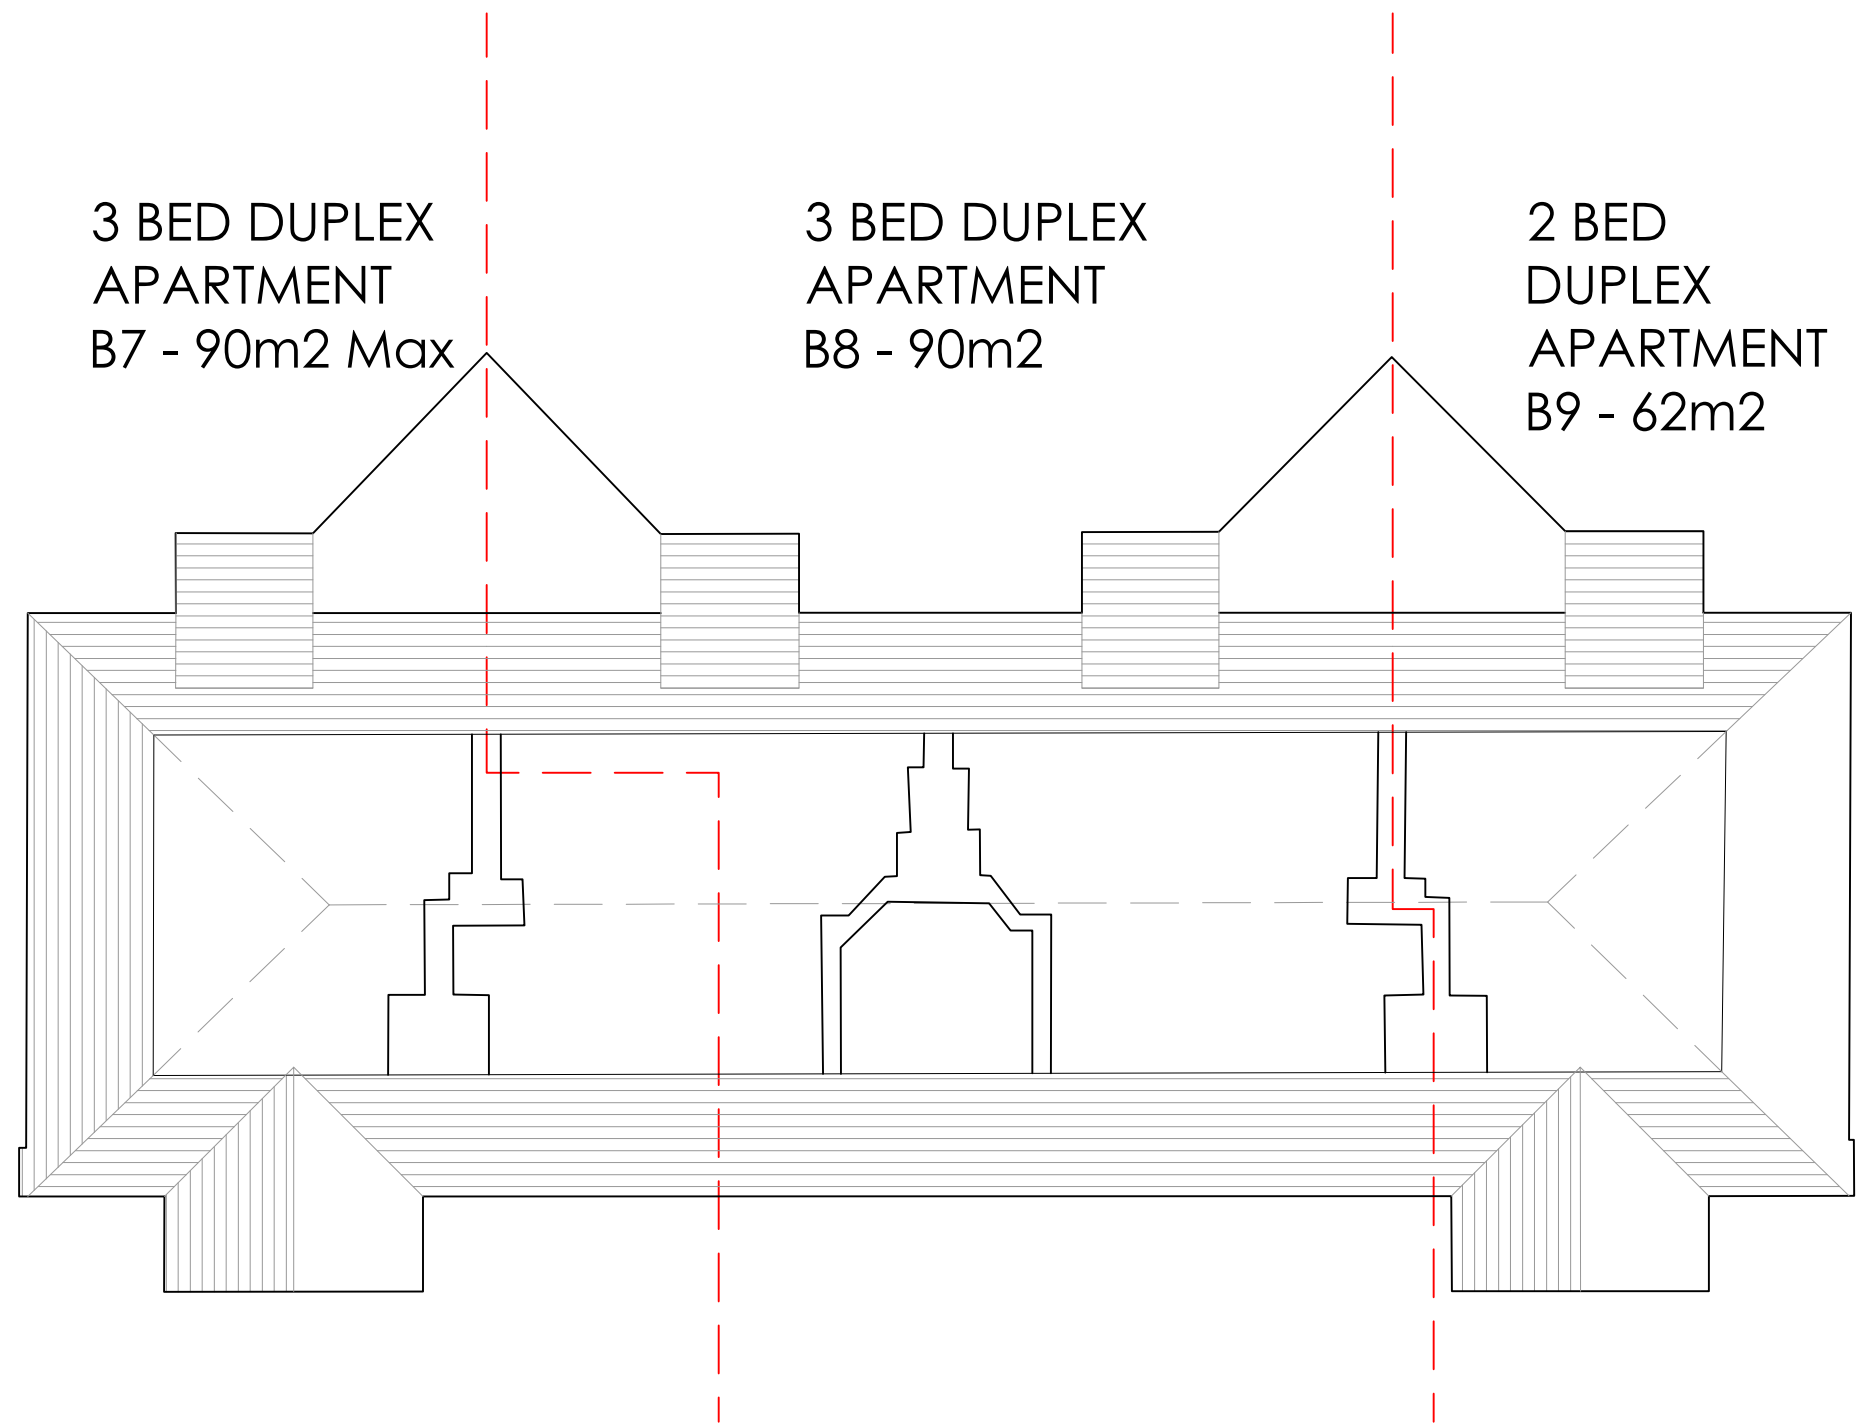

THIRD FLOOR  
**NOTE:** LAYOUT OF DUPLEX APARTMENTS TO BE CONFIRMED FOLLOWING COMPLETION OF BUILDING SURVEY - FLOOR ALLOWANCE INCLUDED FOR PLANNING PURPOSES

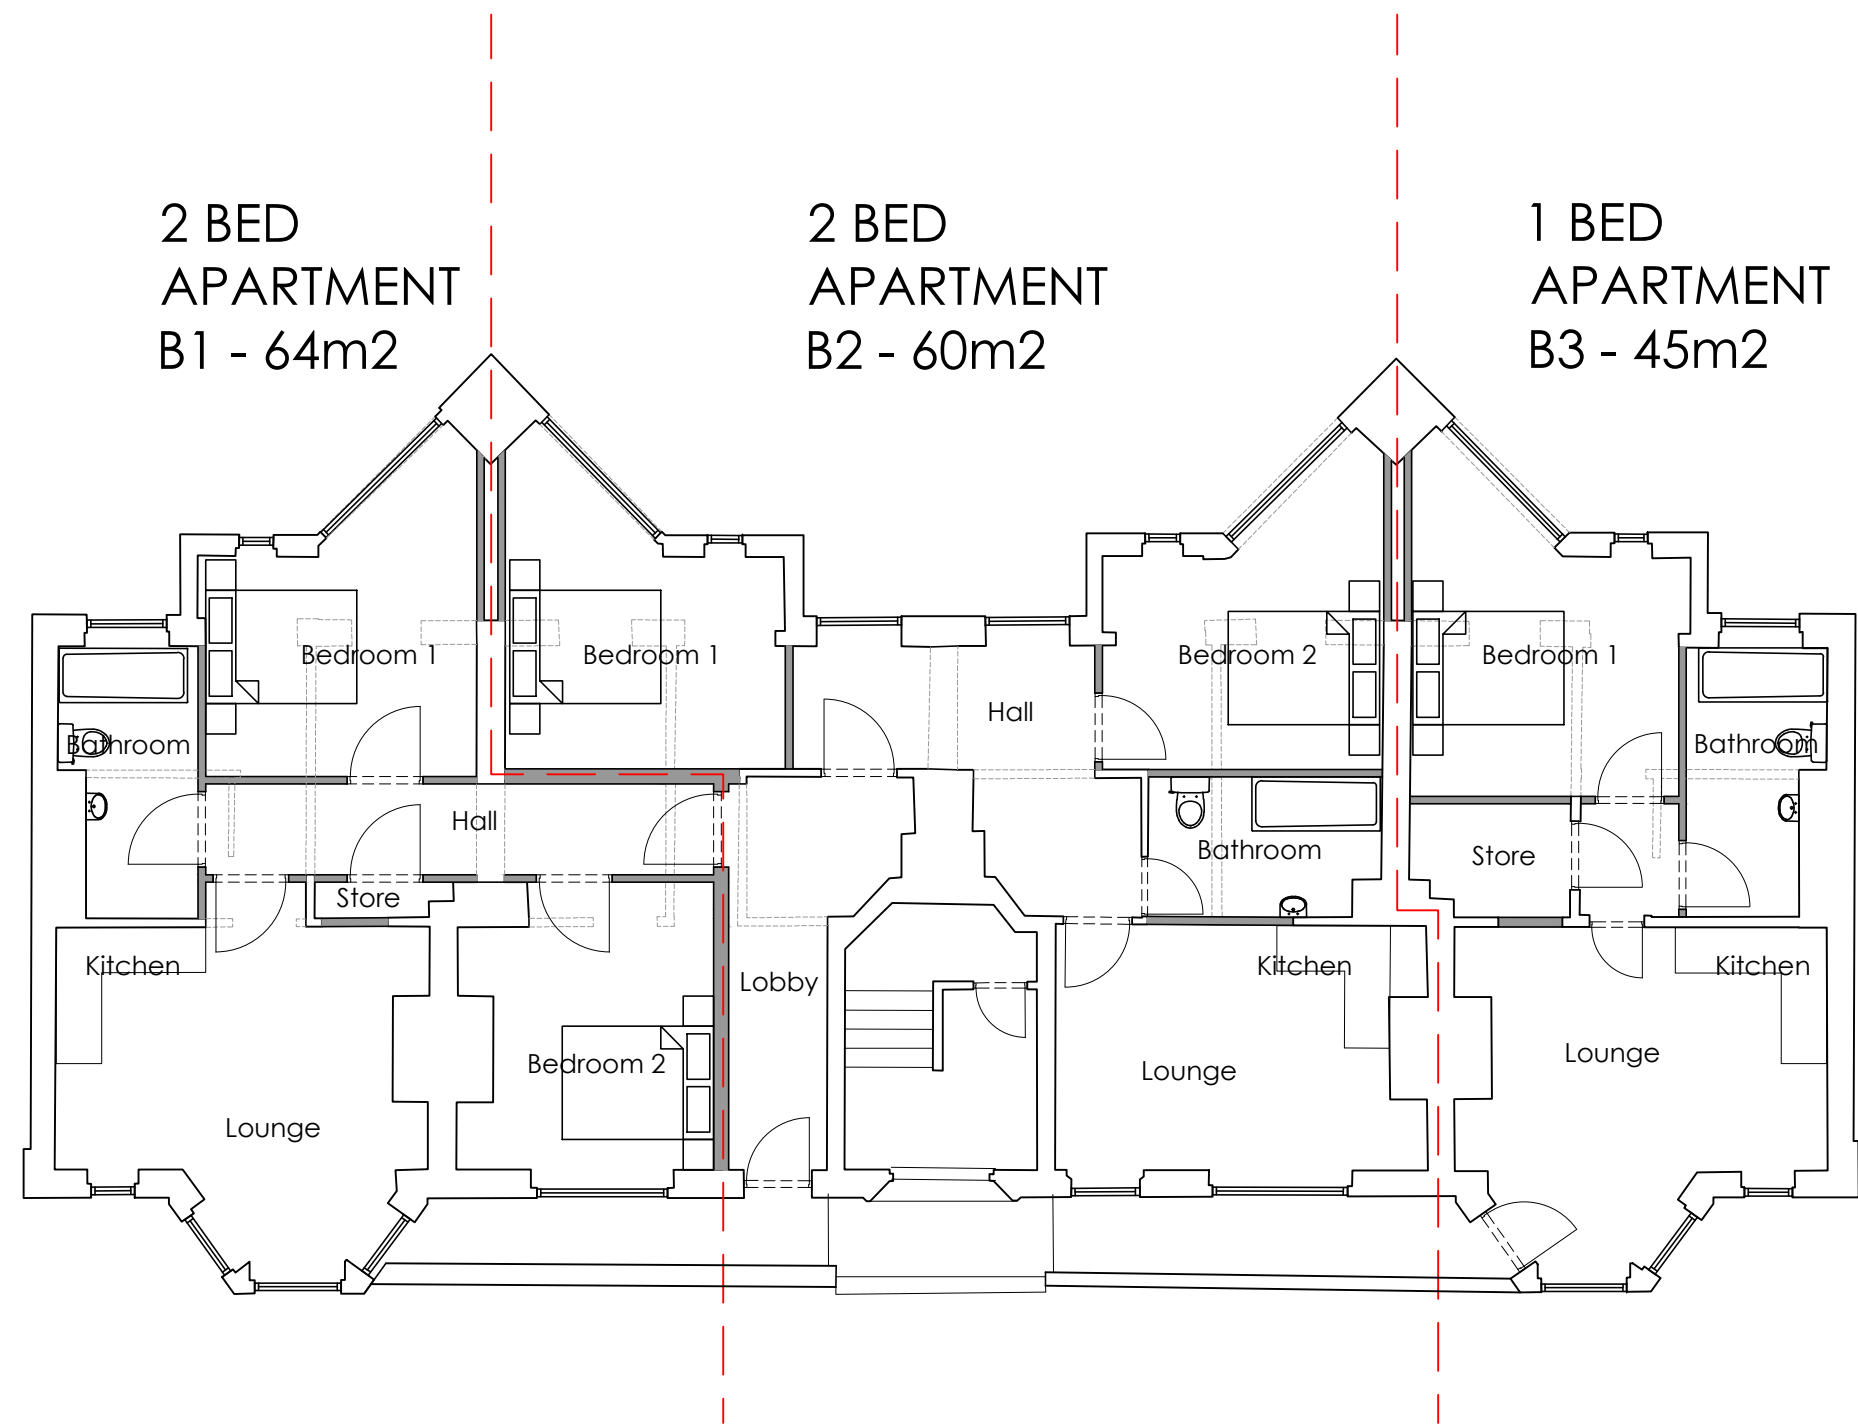

GROUND FLOOR

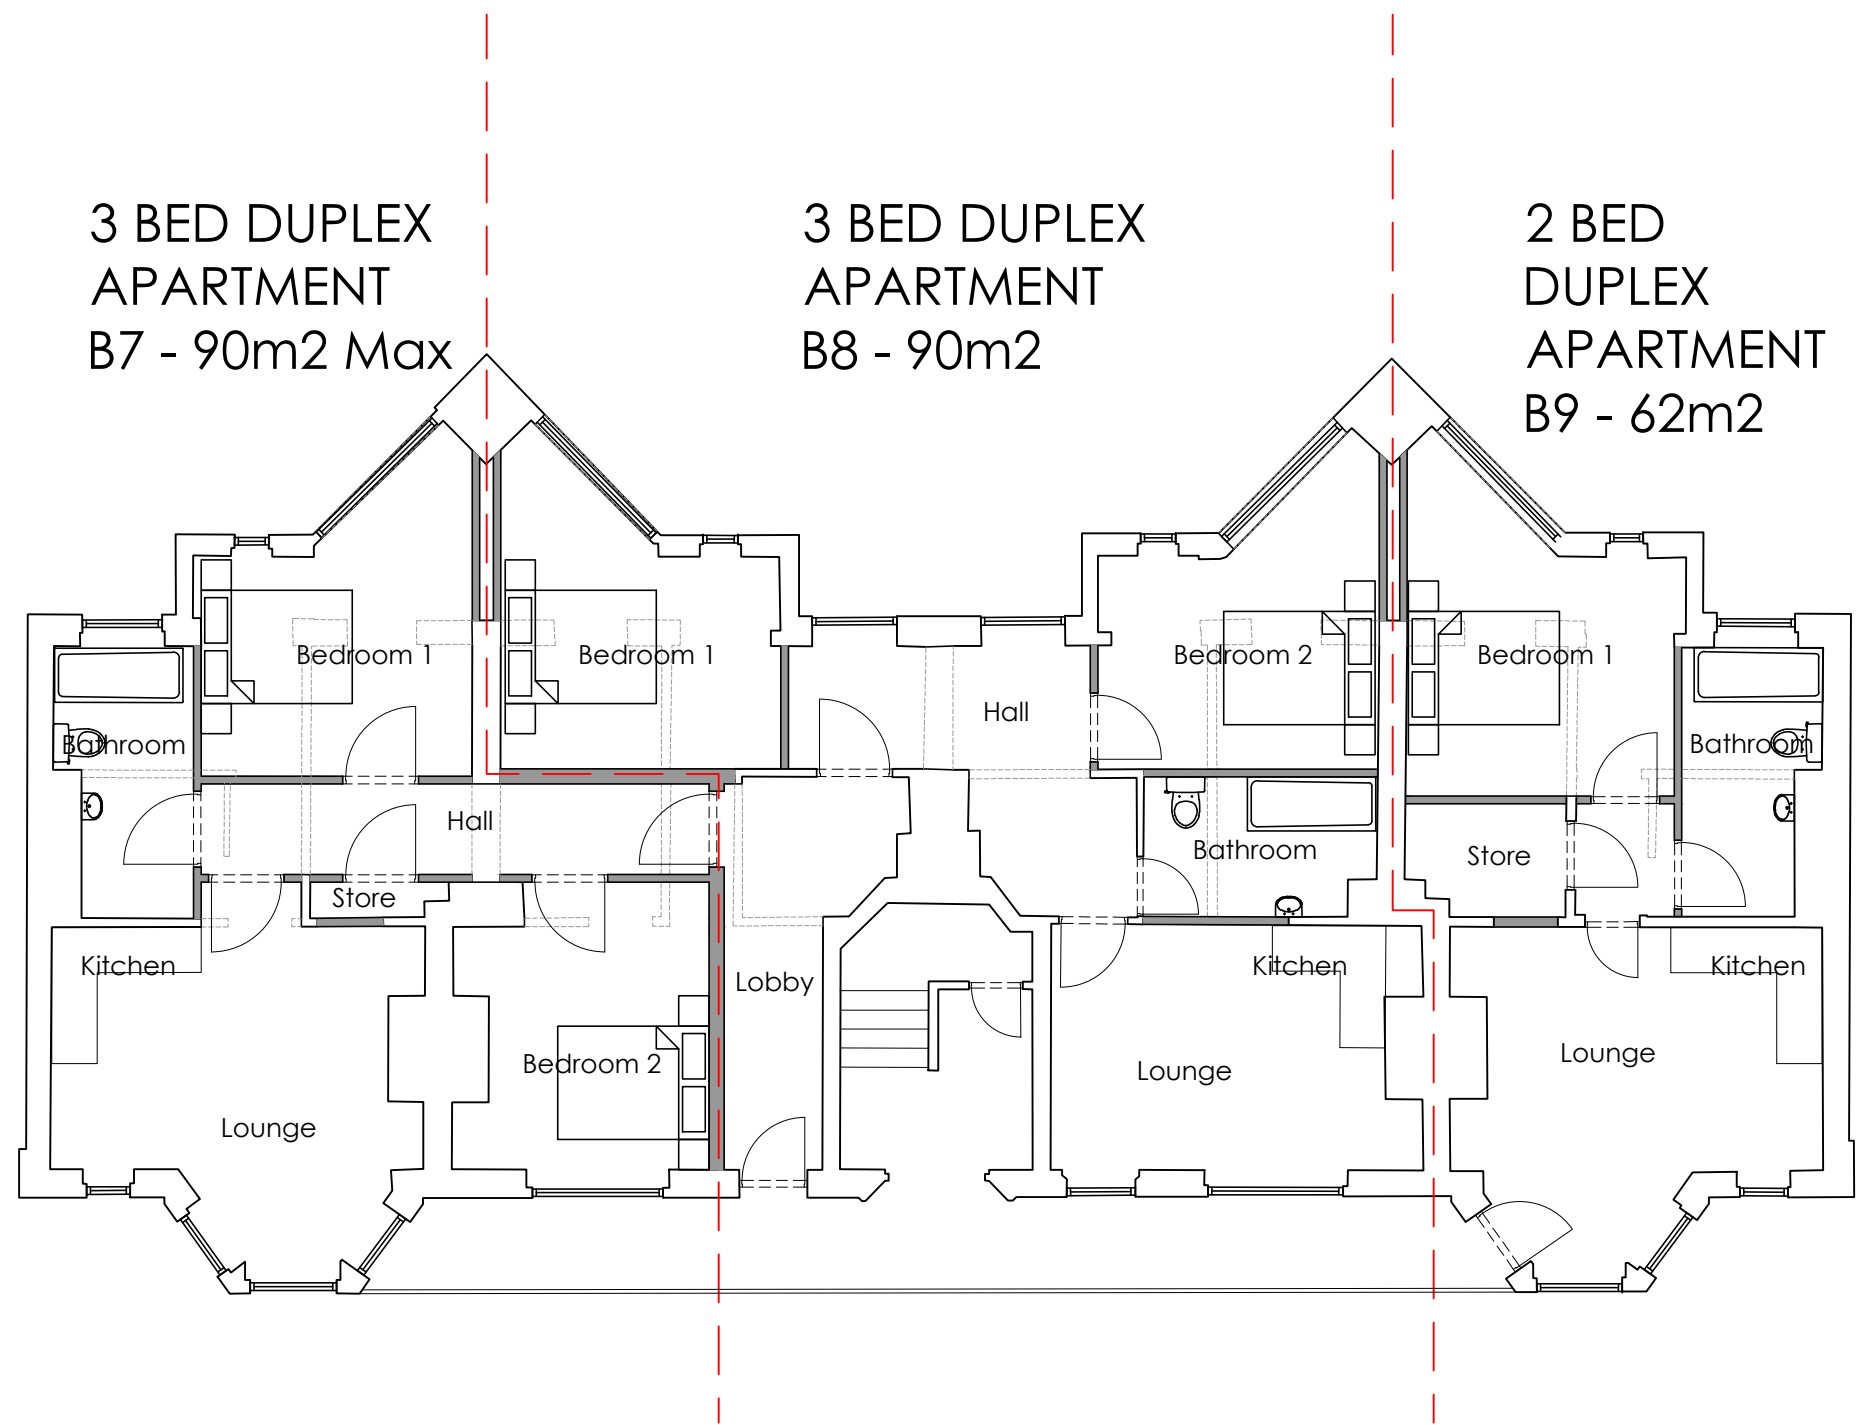

SECOND FLOOR  
**NOTE:** LAYOUT OF DUPLEX APARTMENTS TO BE CONFIRMED FOLLOWING COMPLETION OF BUILDING SURVEY - FLOOR ALLOWANCE INCLUDED FOR PLANNING PURPOSES

|   |  |  |                       |  |  |   |  |  |  |  |  |   |  |  |
|---|--|--|-----------------------|--|--|---|--|--|--|--|--|---|--|--|
| <p>GENERAL NOTES:</p> <p>DAY Architectural Ltd accepts no responsibility for any costs, losses or claims whatsoever arising from these drawings, specifications and related documents unless there is full compliance with the Client or any unauthorised user of the following:</p> <ol style="list-style-type: none"><li>All boundaries, dimensions and levels are to be checked on site before construction and any discrepancies reported to the Architect / Designer.</li><li>Partial Service: Any discrepancies with site or other information is to be advised to the Architect / Designer and direction and / or approval is to be sought before the implementation of the detail.</li><li>Block and site plans are reproduced under license from the Ordnance Survey.</li><li>Do not scale this drawing.</li><li>For the purpose of coordination, all relevant parties must check this information prior to implementation and report any discrepancies to the Architect / Designer.</li></ol> |  |  | <p>DRAWING NOTES:</p> |  |  | <p>CLIENT</p> <p><b>Eldonian Group</b></p>                                  |  |  | <p>DRAWING</p> <p><b>Proposed Floor Layouts of Existing Block B</b></p>  |  |  | <p><b>DAY</b> ARCHITECTURAL LTD</p> <p>THE LOFT, COTTON EXCHANGE, BIXTETH STREET, LIVERPOOL L3 9LQ</p> <p>0161 8349703, info@day-architectural.com, www.day-architectural.com</p> |  |  |
|   |  |  |                       |  |  | <p>PROJECT</p> <p><b>Proposed Development of Eldon Grove, Liverpool</b></p> |  |  | <p>SCALE</p> <p><b>1:100</b></p>   |  |  | <p>PAPER SIZE</p> <p><b>A0</b></p>  |  |  |
|   |  |  |                       |  |  |   |  |  | <p>DATE</p> <p><b>January 2016</b></p>   |  |  | <p>DRAWN BY</p> <p><b>SJW</b></p>   |  |  |
|   |  |  |                       |  |  |   |  |  | <p>DWG No.</p> <p><b>AL-22-A05</b></p>   |  |  | <p>REVISION</p> <p><b>--</b></p>  |  |  |
|   |  |  |                       |  |  |   |  |  | <p>PROJECT No.</p> <p><b>332-15</b></p>  |  |  |   |  |  |
|   |  |  |                       |  |  |   |  |  | <p>DRAWING STATUS</p> <p><b>PLANNING</b></p>   |  |  |   |  |  |
|   |  |  |                       |  |  |   |  |  | <p>Information contained on this drawing is the sole copyright of DAY Architectural Ltd. and is not to be reproduced without their permission.</p> |  |  |   |  |  |
| <p>STATUS</p>   |  |  | <p>REVISION</p>       |  |  | <p>DATE</p>   |  |  |  |  |  |   |  |  |