



- Roof
57625
- Level 10
54775
- Level 9
51925
- Level 8
49075
- Level 7
46225
- Level 6
43375
- Level 5
40525
- Level 4
37675
- Level 3
34825
- Level 2
31975
- Level 1
29125
- Level 0.1
25000
24400
- Level -1
21670



01_East Elevation
1 : 100

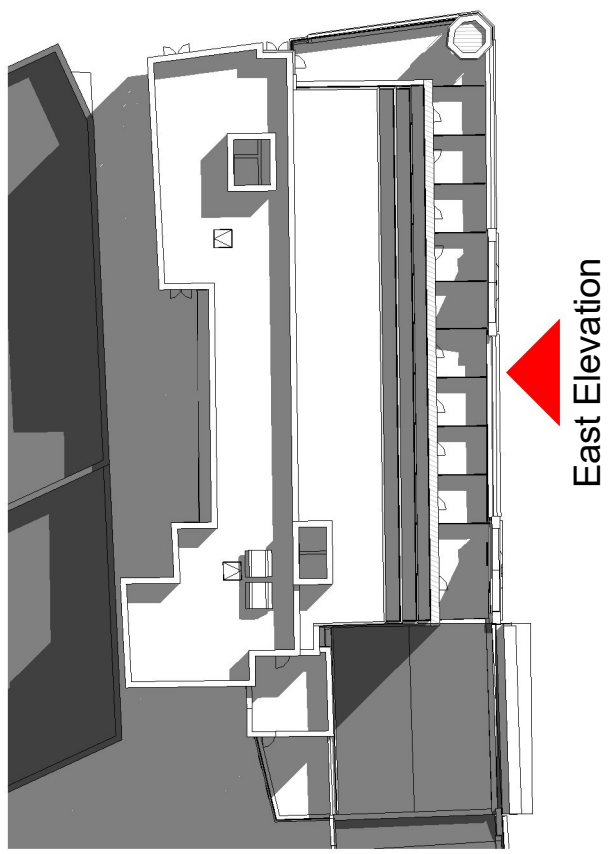

Key Plan
1 : 500

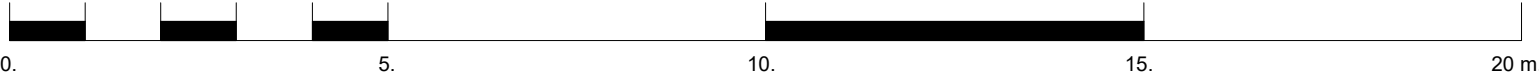

GENERAL NOTES:
DAY Architectural Ltd accepts no responsibility for any costs, losses or claims whatsoever arising from these drawings, specifications and related documents unless there is full compliance with the Client or any unauthorised user of the following:
1 All boundaries, dimensions and levels are to be checked on site before construction and any discrepancies reported to the Architect / Designer.
2 Partial Service: Any discrepancies with site or other information is to be advised to the Architect / Designer and direction and / or approval is to be sought before the implementation of the detail.
3 Block and site plans are reproduced under license from the Ordnance Survey.
4 Do not scale this drawing.
5 For the purpose of coordination, all relevant parties must check this information prior to implementation and report any discrepancies to the Architect / Designer.

P1	Existing Facade retained, windows revised	31/10/16
REV	DESCRIPTION	DATE

CLIENT Yu Property Group.	PROJECT Proposed Mixed Use Development
------------------------------	---

DRAWING 01_East / Front Elevation	PAPER SIZE A1	PROJECT No. 338-15
SCALE As indicated	DRAWN BY Author	
DATE 07/14/16	REVISION P1	
DAY DRAWING No. AE-20-001	DRAWING STATUS PLANNING	
Information contained on this drawing is the sole copyright of DAY Architectural Ltd. and is not to be reproduced without their permission.		

DAY ARCHITECTURAL LTD
61 BURLINGTON STREET,
LIVERPOOL,
L3 5LG

E: info@day-architectural.com
W: www.day-architectural.com