





03\_South Elevation  
1 : 100

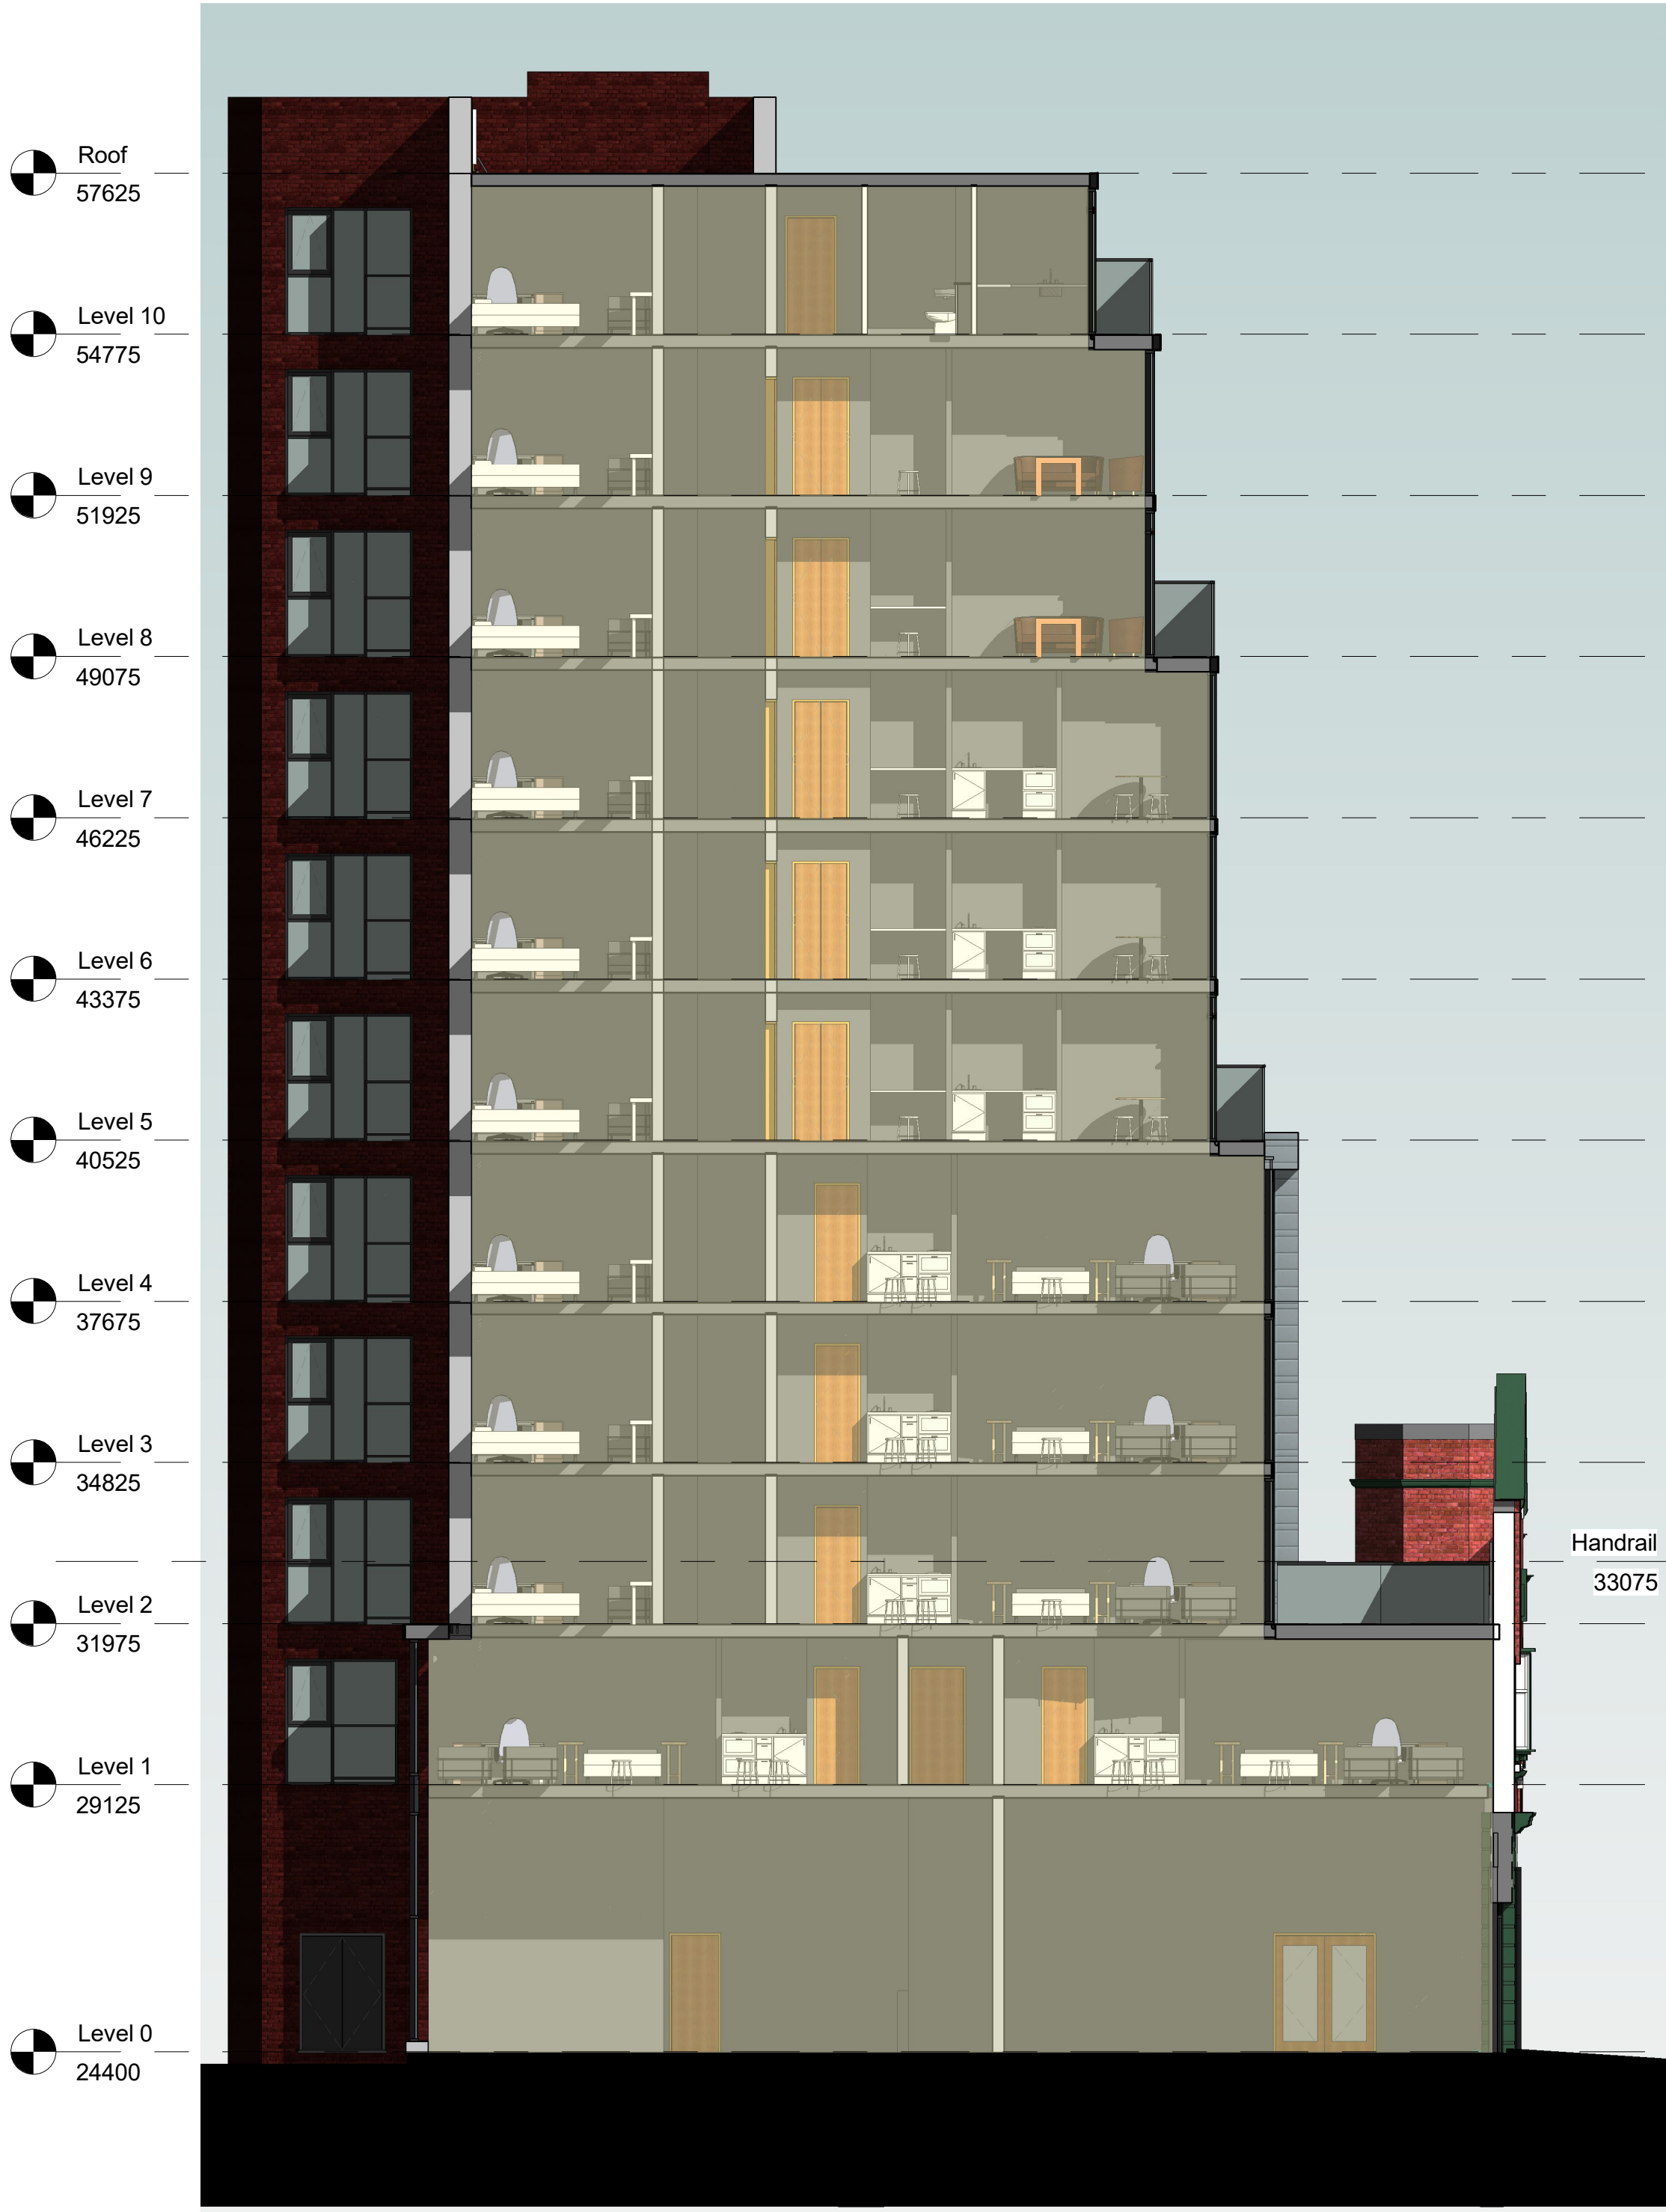

Cross Section  
1 : 100

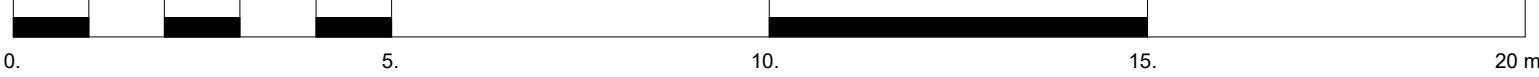

Key Plan  
1 : 500

GENERAL NOTES:  
DAY Architectural Ltd accepts no responsibility for any costs, losses or claims whatsoever arising from these drawings, specifications and related documents unless there is full compliance with the Client or any unauthorised user of the following:  
1 All boundaries, dimensions and levels are to be checked on site before construction and any discrepancies reported to the Architect / Designer.  
2 Partial Service: Any discrepancies with site or other information is to be advised to the Architect / Designer and direction and / or approval is to be sought before the implementation of the detail.  
3 Block and site plans are reproduced under license from the Ordnance Survey.  
4 Do not scale this drawing.  
5 For the purpose of coordination, all relevant parties must check this information prior to implementation and report any discrepancies to the Architect / Designer.

P1	Existing Facade retained, windows revised	31/10/16
REV	DESCRIPTION	DATE

CLIENT	Yu Property Group.
PROJECT	Proposed Mixed Use Development

DRAWING	03_South / Side Elevation
SCALE	As indicated
DATE	07/14/16
DAY DRAWING No.	AE-20-003
DRAWING STATUS	PLANNING
PAPER SIZE	A1
DRAWN BY	Author
REVISION	P1
PROJECT No.	338-15

DAY

ARCHITECTURE : DESIGN

DAY ARCHITECTURAL LTD  
61 BURLINGTON STREET,  
LIVERPOOL,  
L3 5LG

E: info@day-architectural.com  
W: www.day-architectural.com

DAY ARCHITECTURAL LTD  
61 BURLINGTON STREET,  
LIVERPOOL,  
L3 5LG

E: info@day-architectural.com  
W: www.day-architectural.com