


Key Plan
1 : 500

04_West Elevation
1 : 100

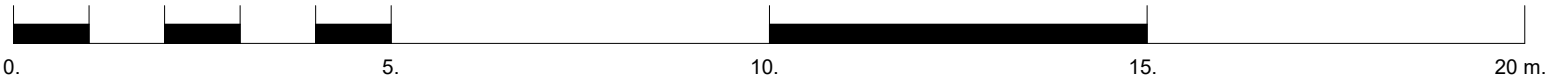

GENERAL NOTES:
DAY Architectural Ltd accepts no responsibility for any costs, losses or claims whatsoever arising from these drawings, specifications and related documents unless there is full compliance with the Client or any unauthorised user of the following:
1 All boundaries, dimensions and levels are to be checked on site before construction and any discrepancies reported to the Architect / Designer.
2 Partial Service: Any discrepancies with site or other information is to be advised to the Architect / Designer and direction and / or approval is to be sought before the implementation of the detail.
3 Block and site plans are reproduced under license from the Ordnance Survey.
4 Do not scale this drawing.
5 For the purpose of coordination, all relevant parties must check this information prior to implementation and report any discrepancies to the Architect / Designer.

| | | |
|-----|---|----------|
| P1 | Existing Facade retained, windows revised | 31/10/16 |
| REV | DESCRIPTION | DATE |

| |
|---|
| CLIENT Yu Property Group. |
| PROJECT Proposed Mixed Use Development |

| | |
|-------------------------------------|---|
| DRAWING 04_West / Rear Elevation | PAPER SIZE A1 |
| SCALE As indicated | DRAWN BY Author |
| DATE 07/14/16 | REVISION P1 |
| DAY DRAWING No. AE-20-004 | PROJECT No. 338-15 |
| DRAWING STATUS PLANNING | Information contained on this drawing is the sole copyright of DAY Architectural Ltd. and is not to be reproduced without their permission. |

DAY ARCHITECTURAL LTD
61 BURLINGTON STREET,
LIVERPOOL,
L3 5LG

E: info@day-architectural.com
W: www.day-architectural.com