



AE-20-00 1



## GENERAL NOTES:

DAY Architectural Ltd accepts no responsibility for any costs, losses or claims whatsoever arising from these drawings, specifications and related documents unless there is full compliance with the Client or any unauthorised user of the following:

All boundaries, dimensions and levels are to be checked on site before construction and any discrepancies reported to the Architect / Designer.
 Partial Service: Any descrepancies with site or other information is to be advised to the Architect / Designer and direction and / or approval is to be sought before the implementation of the detail.
 Block and site plans are reproduced under license from the Ordnance Survey.
 Do not scale this drawing.
 For the purpose of coordination, all relevant parties must check this information prior to implementation and report any discrepancies to the Architect / Designer.

AE-20-004		_
1		
		_
Stair - 47.7 m <sup>2</sup> - 490.3 SF		
Studio 25.3 m <sup>2</sup> 272.2 SF	Studio 25.3 m <sup>2</sup> 272.2 SF UNION 25.3 m <sup>2</sup> 272.2 SF Stair 14.5 m <sup>2</sup> 155.6 SF 155.6 SF 155.6 SF 155.6 SF 155.6 SF 155.6 SF 155.6 SF 155.6 SF 155.6 SF 155.7 SF 17.5 SF 17.5 SF 17.5 SF 17.5 SF 19.1 SF	S 2( 28
		) (•
ft sf Lift 2.9 m <sup>2</sup> 31.0 SF Studio 26.4 m <sup>2</sup> 283.7 SF 283.7 SF 283.7 SF	Studio       26.4 m²       283.7 SF       283.7 SF       283.7 SF	


AE-20-005


			CLIENT Yu Property Group.
			PROJECT
			Proposed Mixed Use Development
P1	Existing Facade retained, windows revised	31/10/16	
REV	DESCRIPTION	DATE	

5.

10.

15.

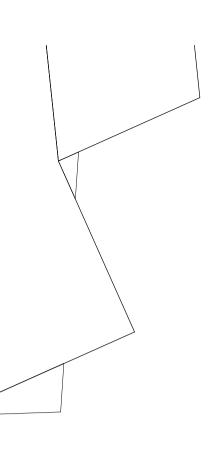

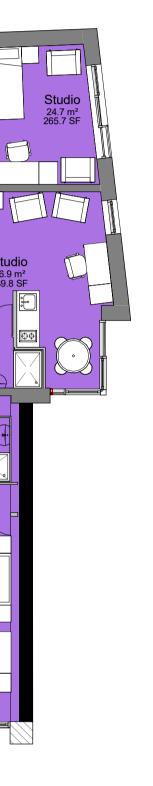

20 m.

## Room Legend







DRAWING				
04_4th Floor Level				
SCALE 1:100	PAPER SIZE <b>A1</b>			
DATE 07/18/16	DRAWN BY Author		<b>ARCHITECTURE : DESIGN</b>	
DAY DRAWING No.	REVISION	PROJECT No.	_	
AL-20-008	P1	338-15	DAY ARCHITECTURAL LTD 61 BURLINGTON STREET, LIVERPOOL	
DRAWING STATUS			L3 6LG	
PLANNING			E: info@day-architectural.com	
Information contained on this drawing is the sole copyright of			W: www.day-architectural.com	