




Room Legend

- Apartment
- Corridor
- Lift
- Riser
- Stair
- Studio
- Terrace
- Vent

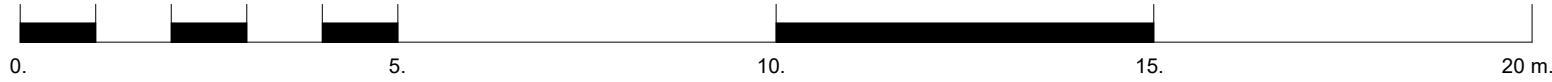

1 Level 10 Plan
1 : 100

GENERAL NOTES:

DAY Architectural Ltd accepts no responsibility for any costs, losses or claims whatsoever arising from these drawings, specifications and related documents unless there is full compliance with the Client or any unauthorised user of the following:

1 All boundaries, dimensions and levels are to be checked on site before construction and any discrepancies reported to the Architect / Designer.

2 Partial Service: Any discrepancies with site or other information is to be advised to the Architect / Designer and direction and / or approval is to be sought before the implementation of the detail.

3 Block and site plans are reproduced under license from the Ordnance Survey.

4 Do not scale this drawing.

5 For the purpose of coordination, all relevant parties must check this information prior to implementation and report any discrepancies to the Architect / Designer.

			CLIENT Yu Property Group.	DRAWING 10_10th Floor Level		<div><div>DAY</div><div>ARCHITECTURE : DESIGN</div><div><div>DAY ARCHITECTURAL LTD</div><div>61 BURLINGTON STREET, LIVERPOOL L3 5LG</div><div>E: info@day-architectural.com</div><div>W: www.day-architectural.com</div></div></div>	
			PROJECT Proposed Mixed Use Development	SCALE 1 : 100	PAPER SIZE A1		
				DATE 07/18/16	DRAWN BY Author		
				DAY DRAWING No. AL-20-014	REVISION P1		PROJECT No. 338-15
				DRAWING STATUS PLANNING			
			Information contained on this drawing is the sole copyright of DAY Architectural Ltd, and is not to be reproduced without their permission.				
P1	Existing Facade retained, windows revised	31/10/16					
REV	DESCRIPTION	DATE					