



GROUND FLOOR PLAN
1:50

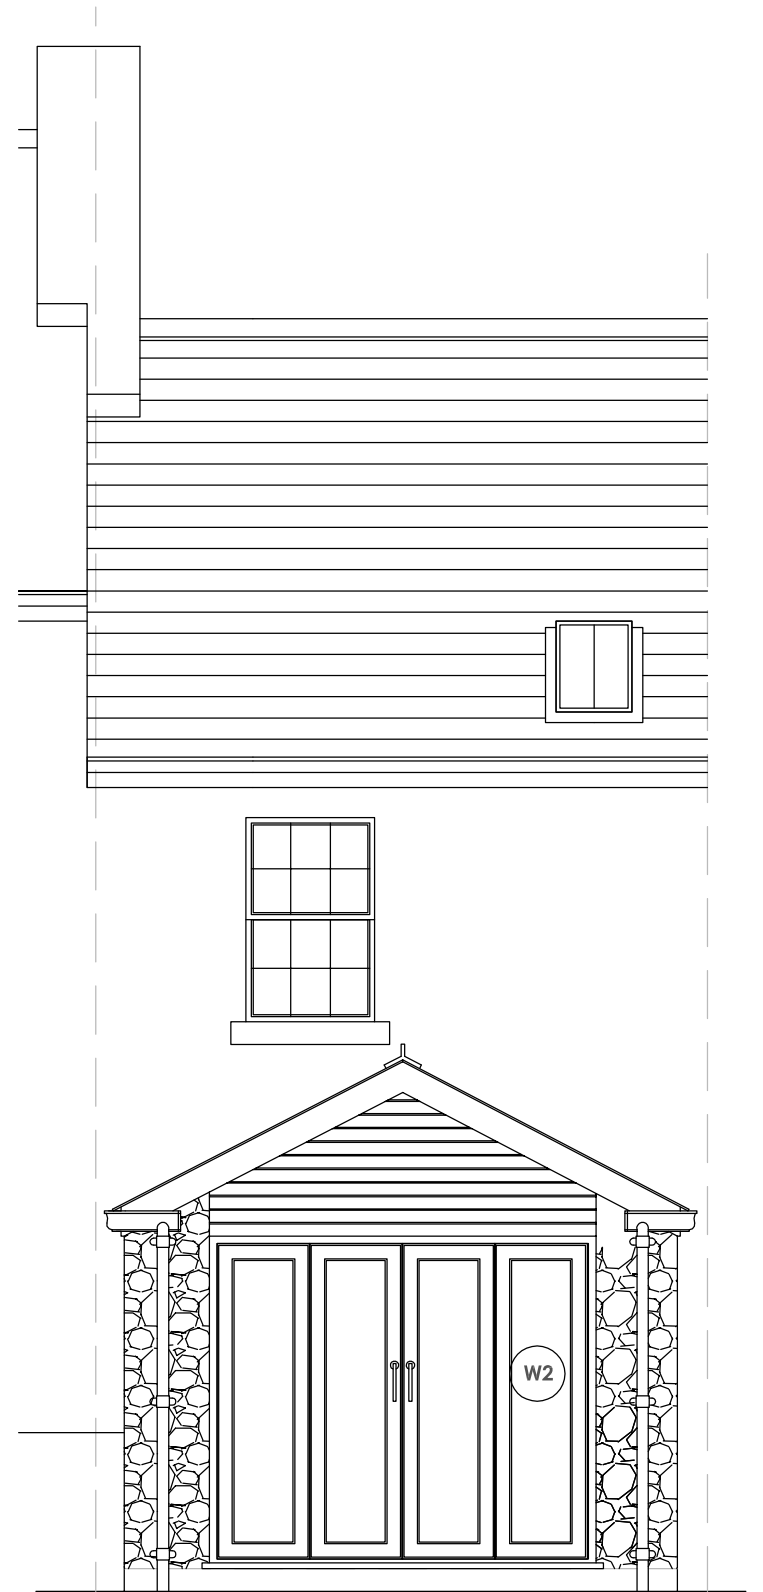

REAR ELEVATION (NO WORKS PROPOSED)
1:50

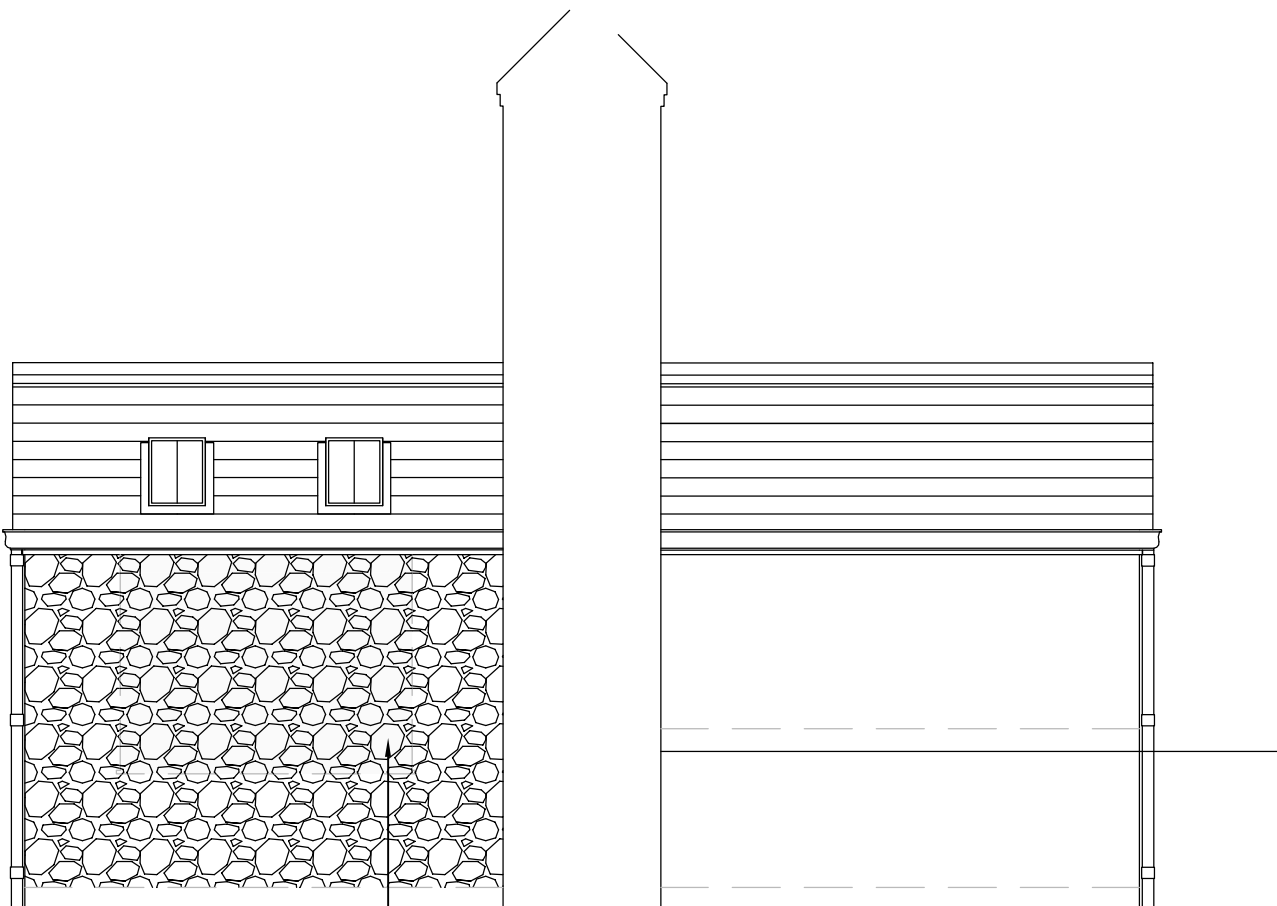

SIDE ELEVATION
1:50

RETURN ELEVATION (SIDE)
(NO WORKS PROPOSED)
1:50

Job Address:
34 Castle Street
Woolton
L25 7SW

Drawing Title:
PLANS & ELEVATIONS
AS PROPOSED

Drawing Ref:
B1167 - 002

Date:
8th April 2015

Drawn By:
DS

Revision:
-

Checked By:
-

Scale:
1:500 &
1:100

Paper Size:
A3



126 ALLERTON ROAD / LIVERPOOL / L18 2DG

T 0151 733 2121
F 0151 733 3360

WWW.outwoodsurveyors.com