

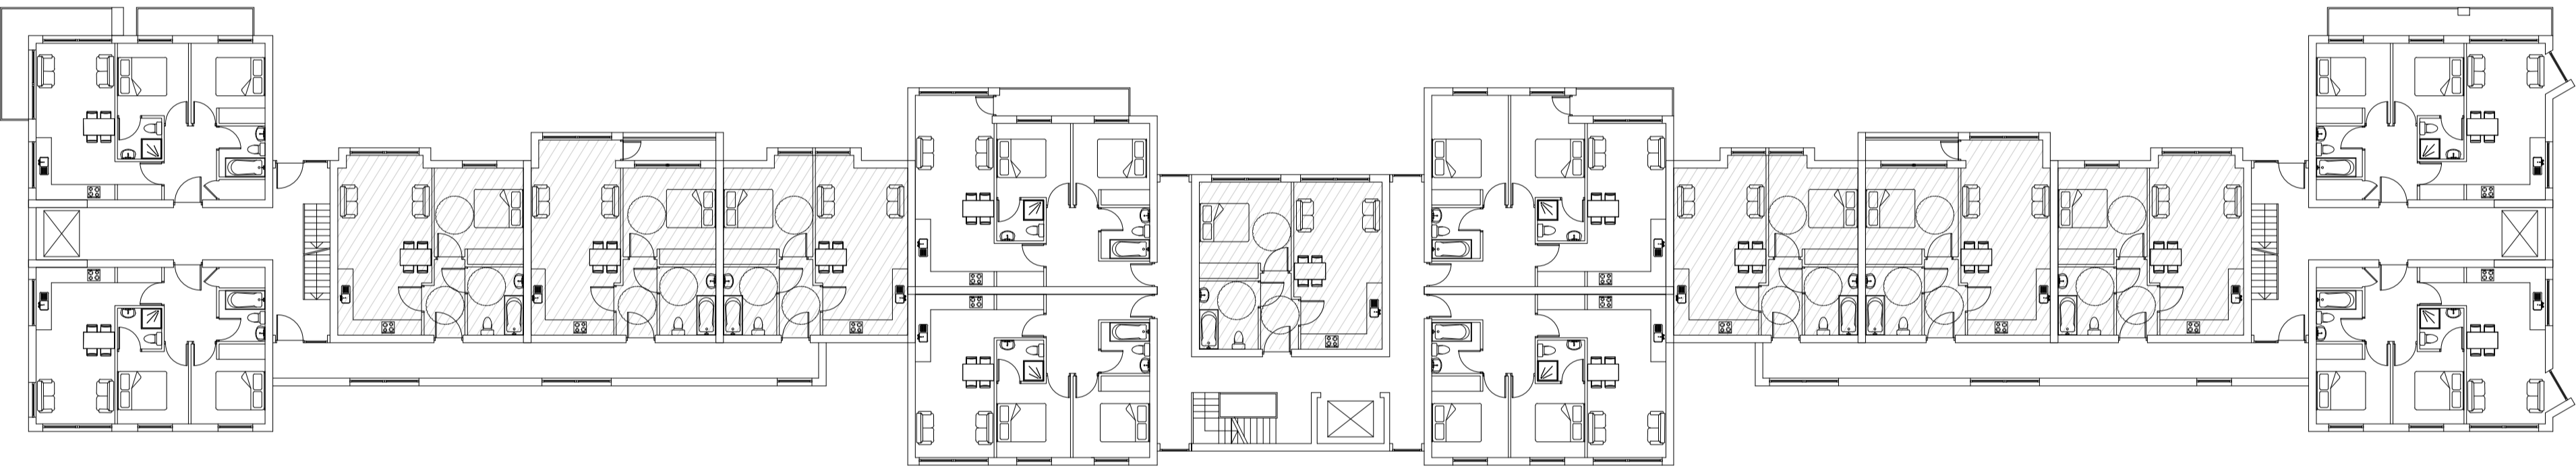
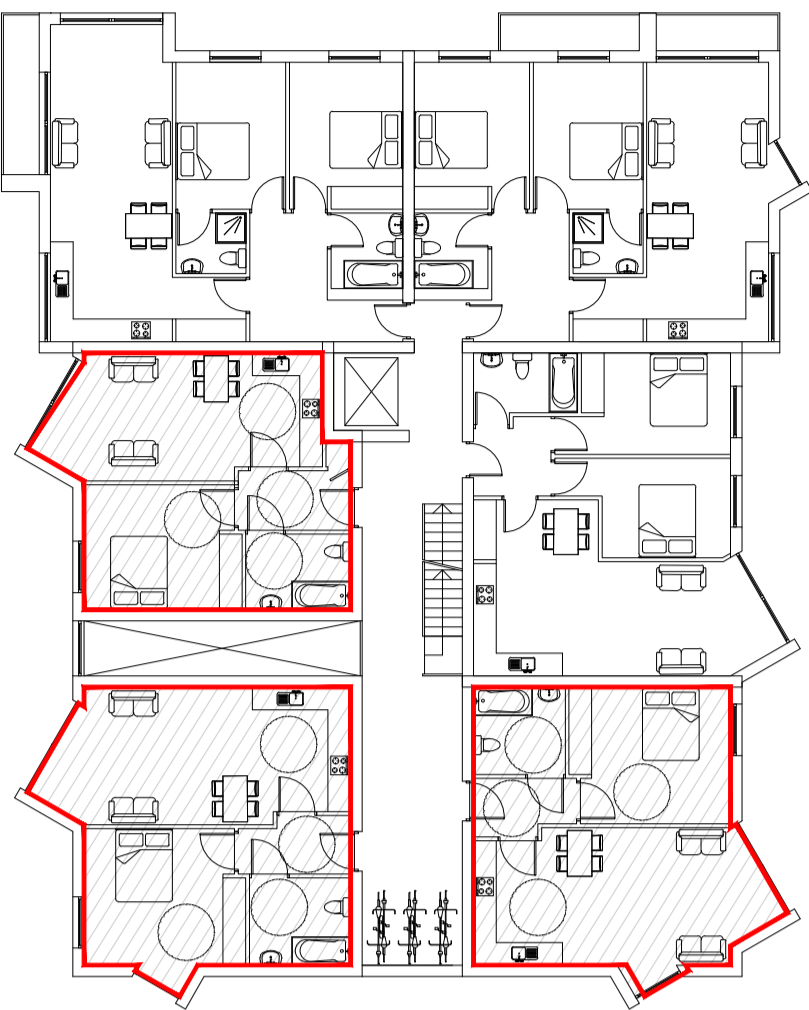



SECOND FLOOR

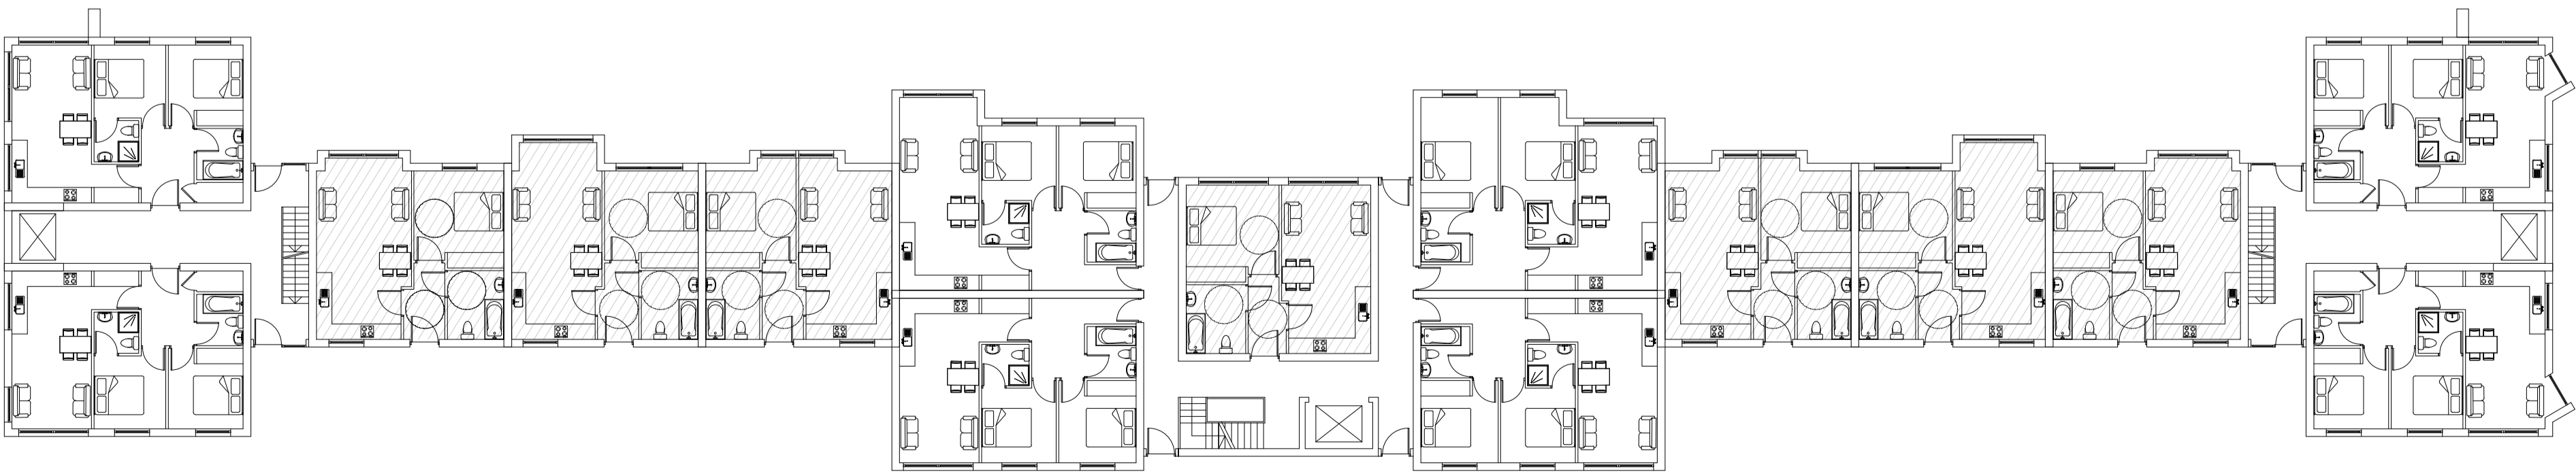

FIRST FLOOR

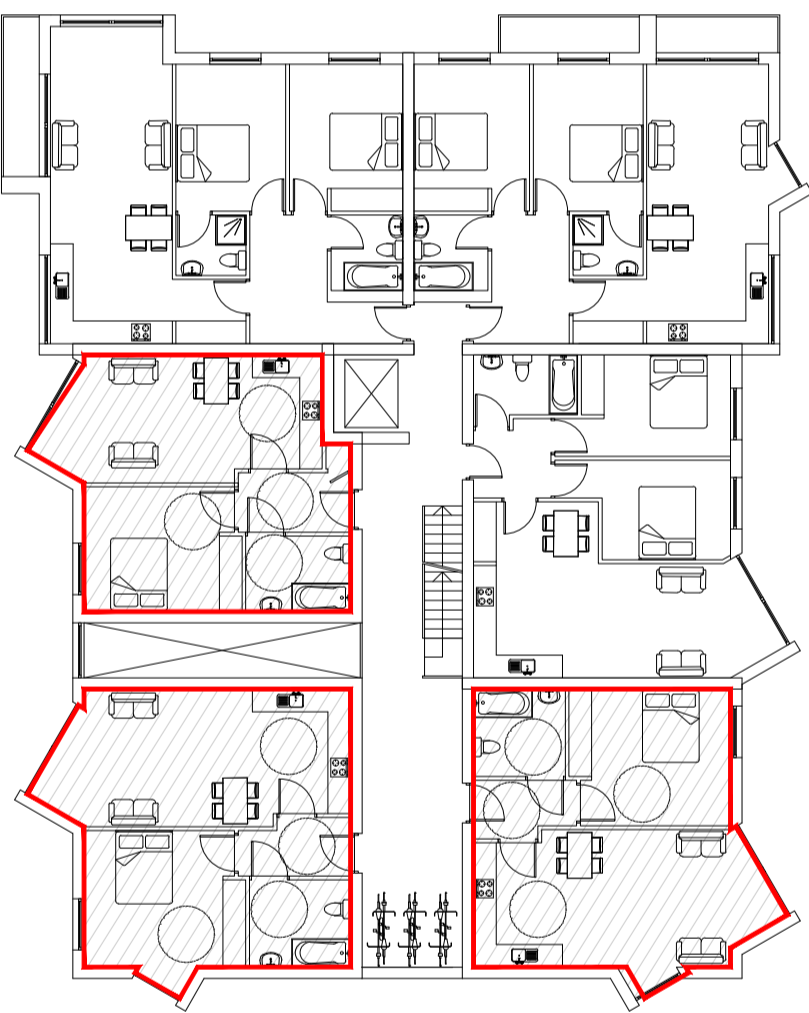

GROUND FLOOR

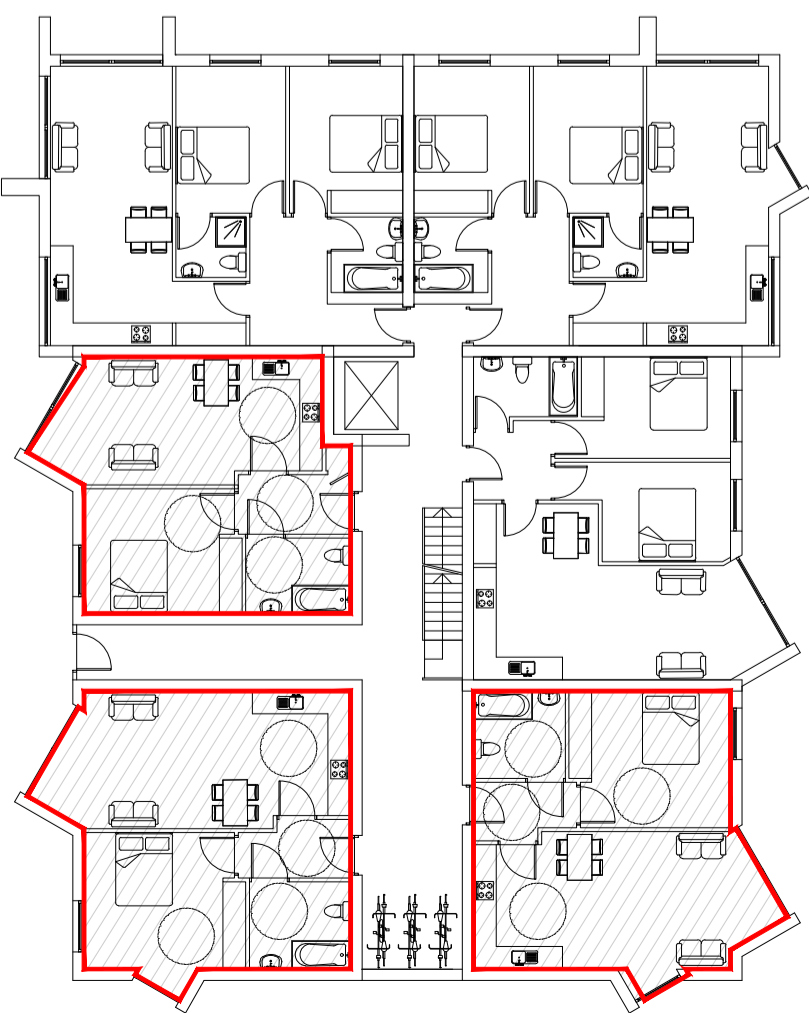

KEY:

- Part M4(2) ACCESSIBLE
- Part M4(3) ACCESSIBLE



DRAWING NUMBER	DATE
345-P-03	17/04/19
REVISION 4	SCALE 1:200 @ A1
	DRAWN BM

JOB TITLE

Land at Upper Parliament Street

Upper Parliament Street
Liverpool
L8 7SS

DRAWING TITLE

GROUND, FIRST & SECOND FLOOR PLAN

WD

Architects

Atlantic House
143 Sefton Street
Liverpool L8 5SN

RIBA

ARB

info@wrootdesign.co.uk
wrootdesign.co.uk