



FIRST FLOOR PLAN

EXTENSION & ALTERATIONS TO BUNGALOW APPROVED BY
LIVERPOOL CITY COUNCIL REF: 14H/2182 Dated 31.10.2014

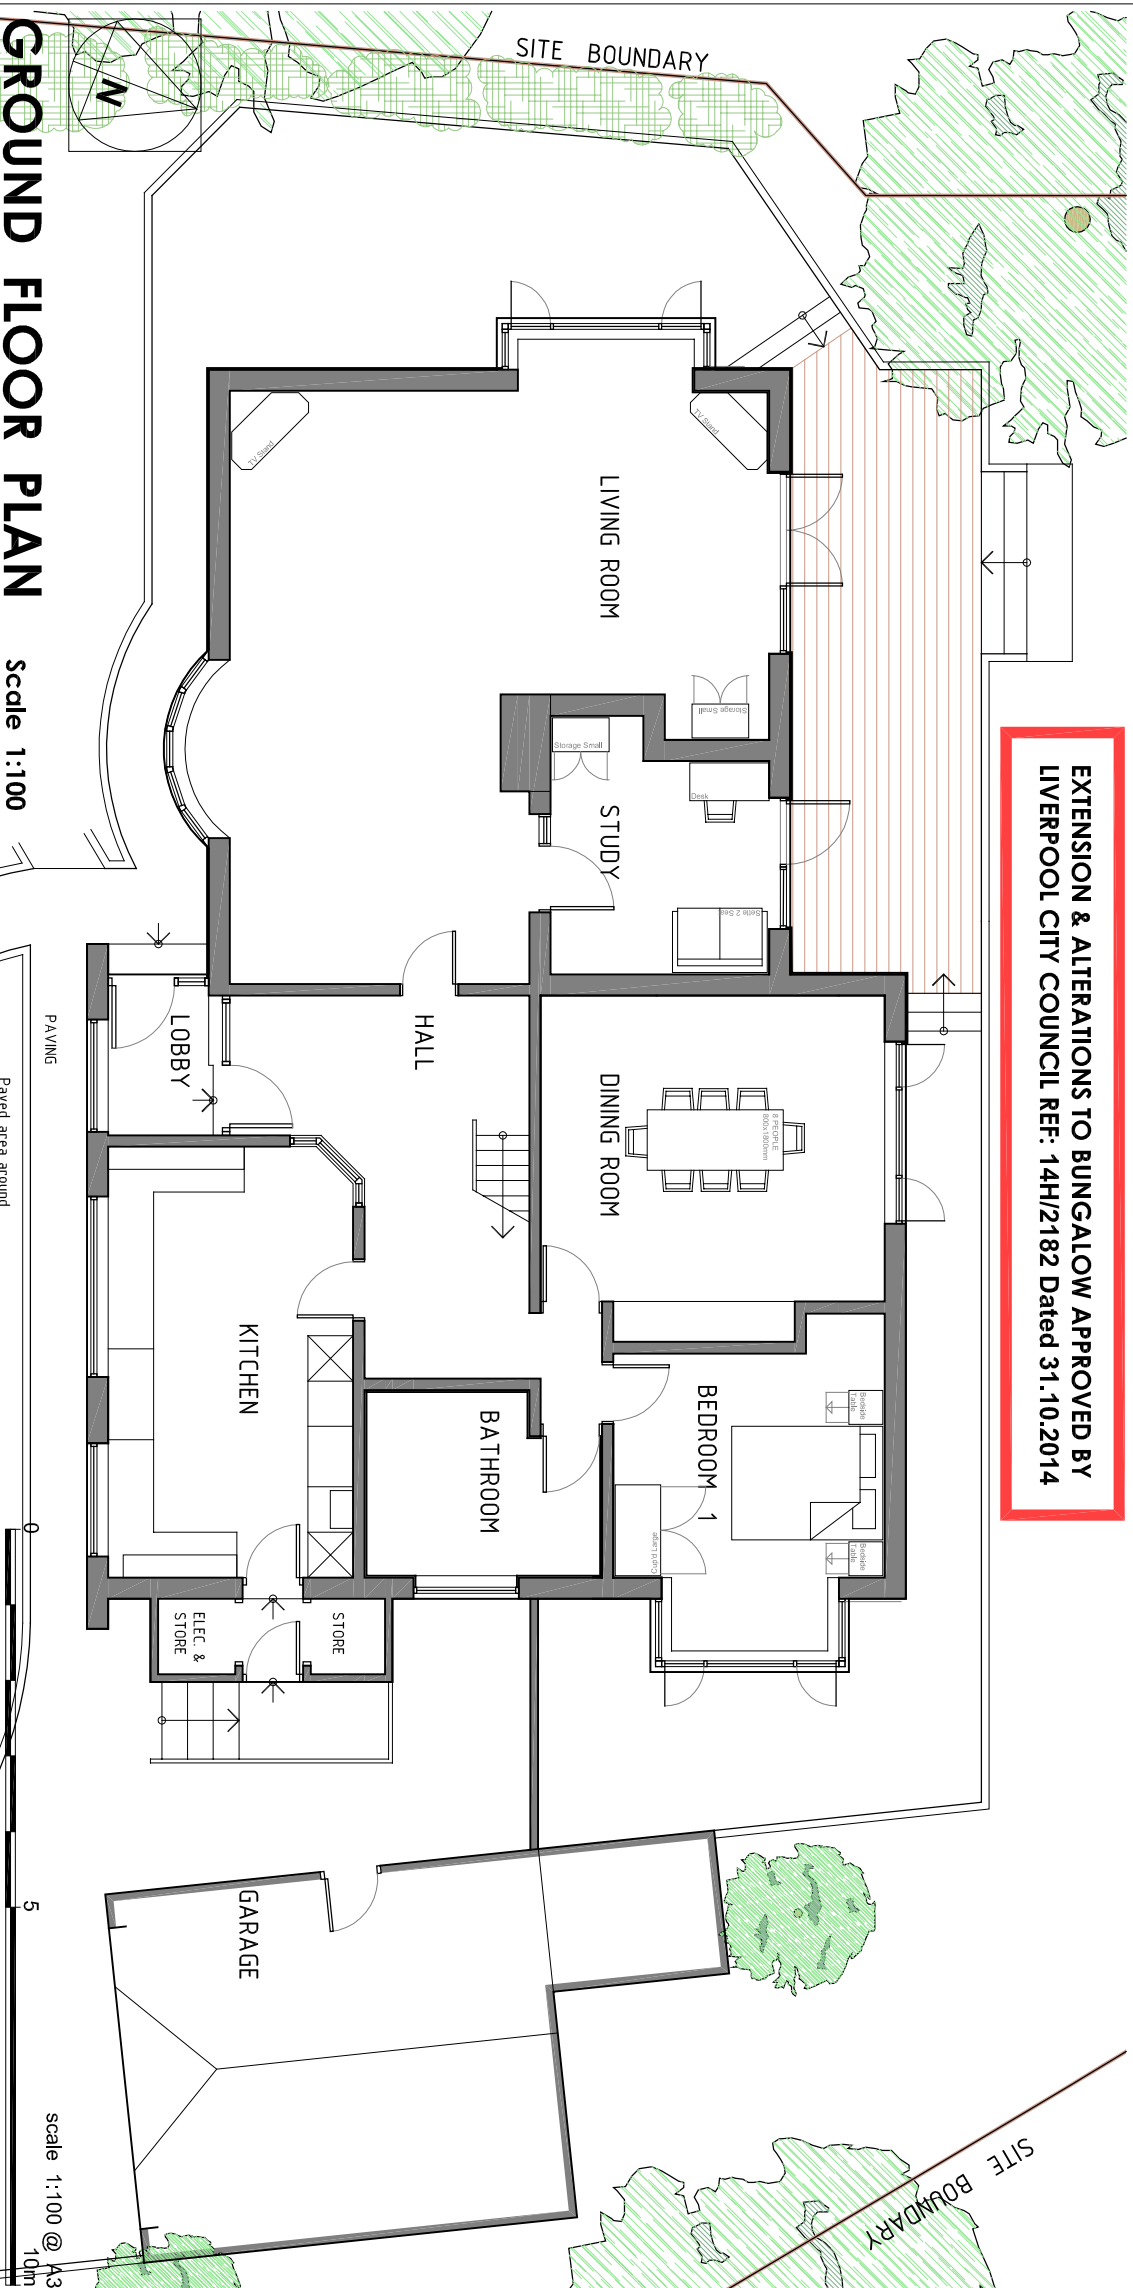

GROUND FLOOR PLAN



Scale 1:100

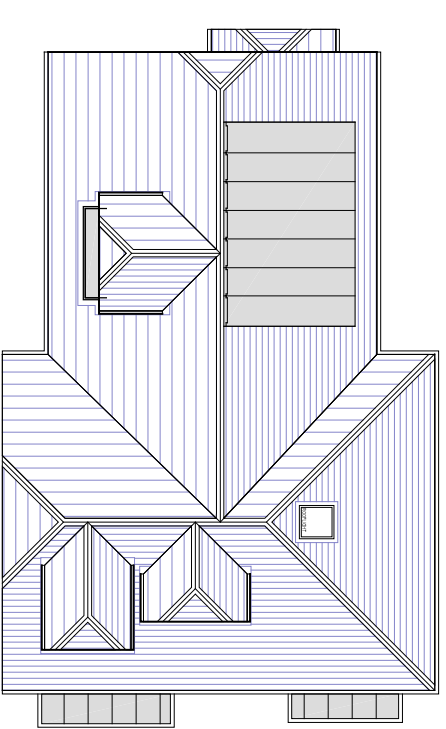

ROOF PLAN

scale 1:200 @ A3

0 5 10m

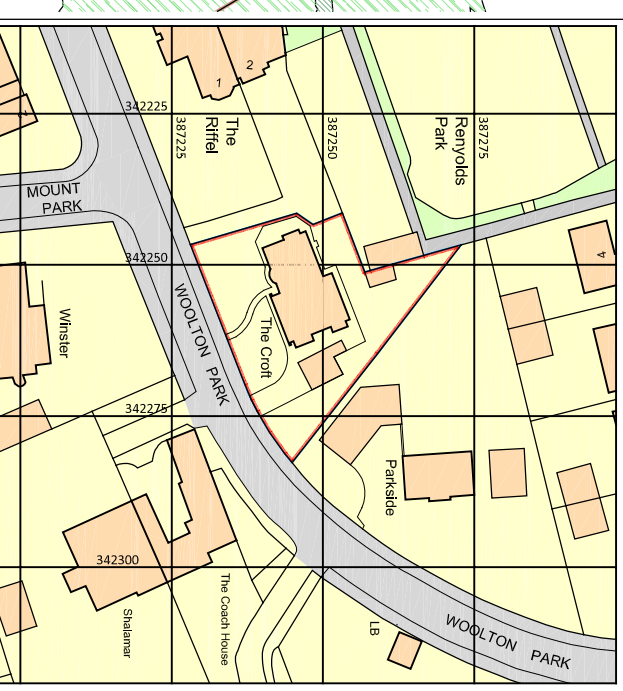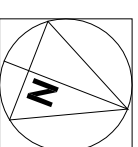


KEY:
Boundary Line - Application Site.
Boundary Line - Ownership.

Site Location Plan 1:1250

Proposed Dormer Window
The Croft, Woolton Park,
Woolton, Liverpool, L25 6DR
for Allerton Builders

PROPOSED
PLANS

3927/SK04

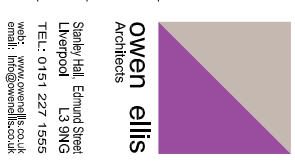

owen ellis
Architects

Shirley Hall, Edmund Street
Liverpool L3 5NG
TEL: 0151 227 1555
web: www.owenellis.co.uk
email: info@owenellis.co.uk