



Existing Front Elevation

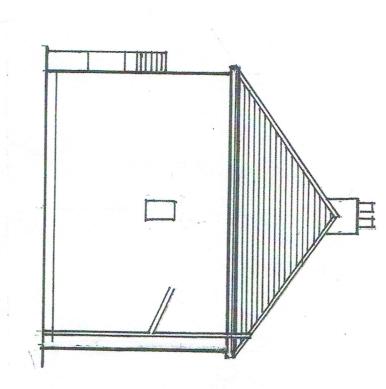

Existing Side Elevation

Existing Rear Elevation

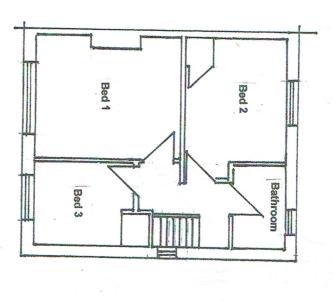


Lounge

Hallway

Kitchen


Existing First Floor Plan


Existing Ground Floor Plan

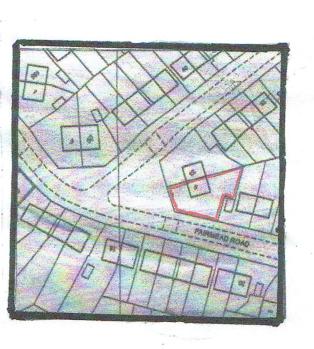



Site Location Plan 1:1250


Date:	Project:	Title:
September	Two Storey Side Extension	Existing Ground Floor
2015	and internal alterations	Plan and Elevations
Scale: 1:100 Address:	Address:	Drawing No: 001
	5 Fairmead Road Norris Green Livernool	

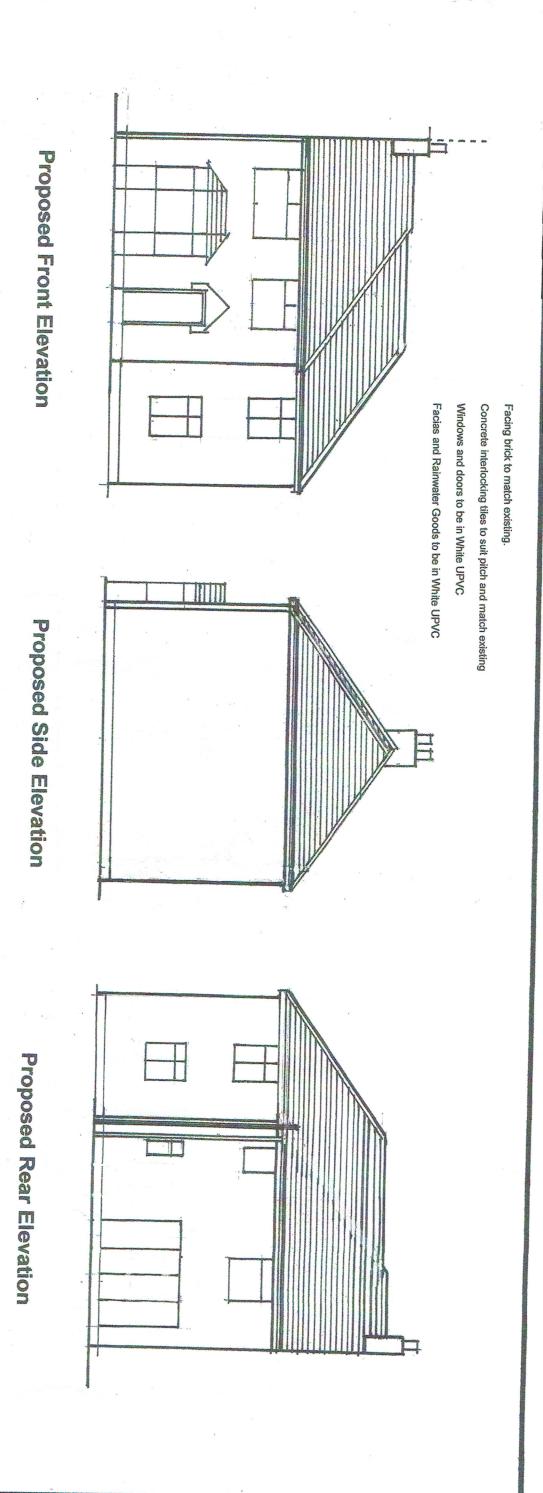

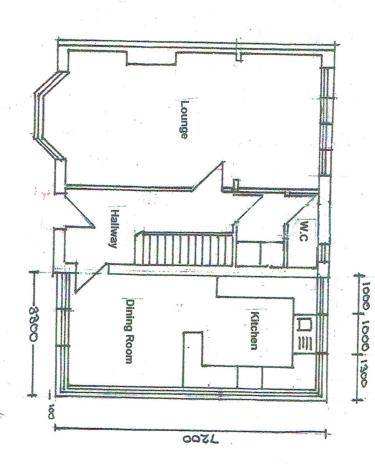

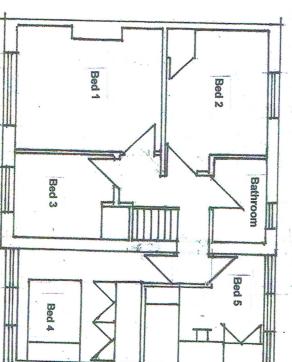

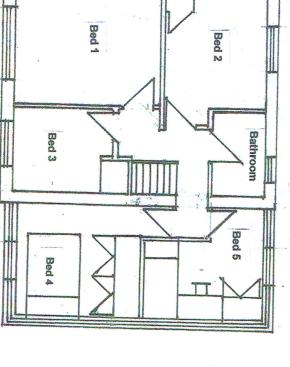

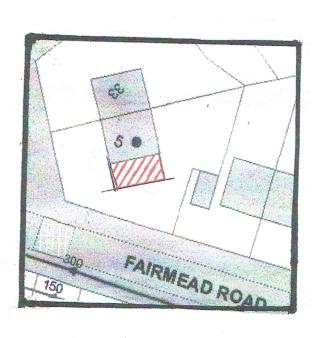

Site Block Plan 1:500

Proposed First Floor Plan

Proposed Ground Floor Plan