


E East Elevation - Store Entrance



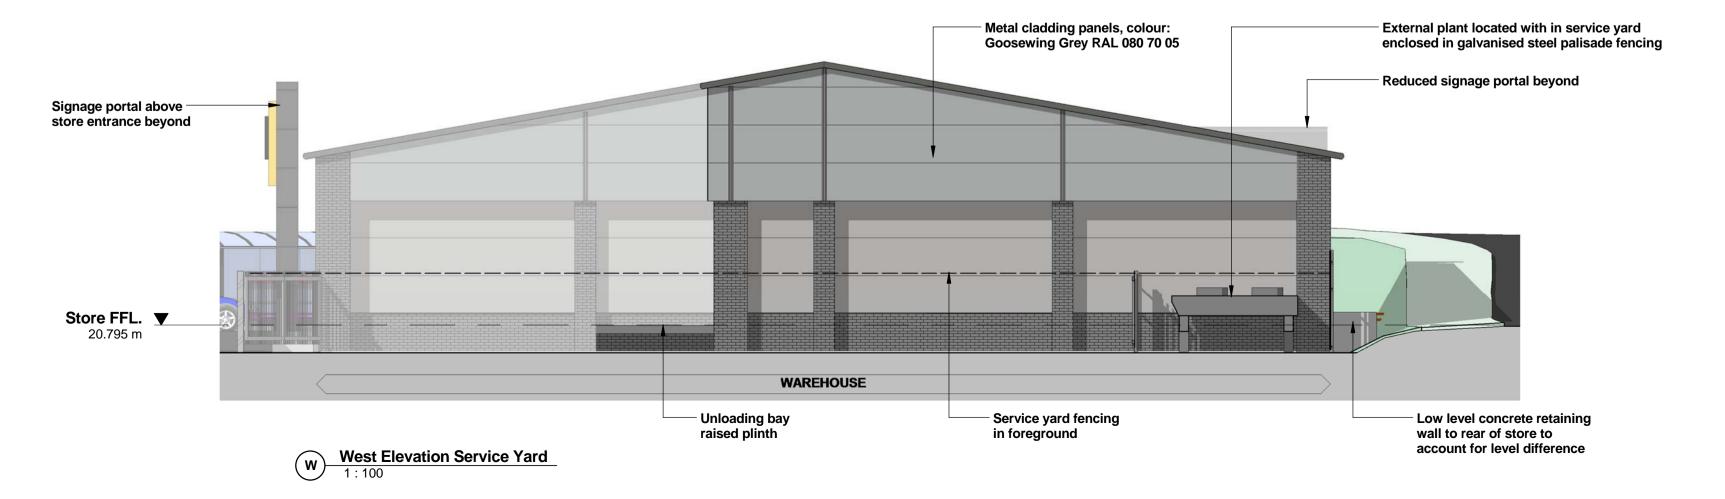

THIS DRAWING IS NOT TO BE USED FOR CONSTRUCTION PURPOSES.

DO NOT DIMENSION FROM THIS DRAWING.

PROPOSED LEVELS SUBJECT TO DESIGN


DEVELOPMENT. DRAINAGE STRATEGY & RAIN WATER PIPES SUBJECT TO

DESIGN DEVELOPMENT.


THIS DRAWING CONSISTS OF THE FOLLOWING THIRD PARTY INFORMATION & DRAWINGS;-

Ordnance Survey, (c) Crown Copyright 2015. All rights reserved. Licence number 10006297

Topographical Survey by Premier Design Surveys, drawing: 2972-1, dated 07/09/2015. Received via email: 09/09/15.

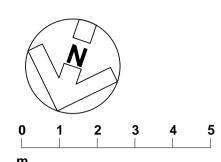

1:100

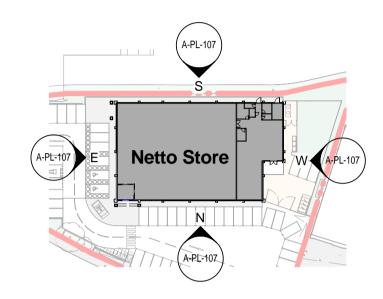

REVISION: D	BY: DJW	снескед: LARB	DATE: 18/04/2016
Glazed loc South elev		els replaced cladding	panels on North &

REVISION: C BY: DJW CHECKED: LARB DATE: 09/03/2016 Overall height of the reduced signage portal on the gable end on

Elevation `E' amended in accordance with local authority REVISION: B BY: DJW CHECKED: LARB Building cladding material changed colour, to provide contrast. Reduced size & scale building signage portal introduced & signage fixed to building on the elevation facing Garston Way/ Speke Road A561 road removed. Advertisement billboards

removed including fence. REVISION: A BY: AJB CHECKED: LARB

Timber lattice fence and roadside advertising billboards added to boundary with Speke Road A561. Annotations updated.

REVISION: * BY: DJW CHECKED: LARB Planning issue.

PLANNING



Garston, Speke Road, Liverpool

Proposed Elevations

DRAWN BY:	SCALE:	CREATION DATE:
DJW	As indicated @ A1	Oct 2015

Hadfield Cawkwell Davidson

Broomgrove Lodge, 13 Broomgrove Rd, Sheffield, S10 2LZ T 0114 266 8181 www.hcd.co.uk

Architecture | Engineering | Interior Design | Masterplanning | Urban Design

2015-101

A-PL-107 | D C:\temp\15101-HCD-A0-ZZ-M3-A-20-001_Building_WS15_djwalker.rvt