



Elevation B

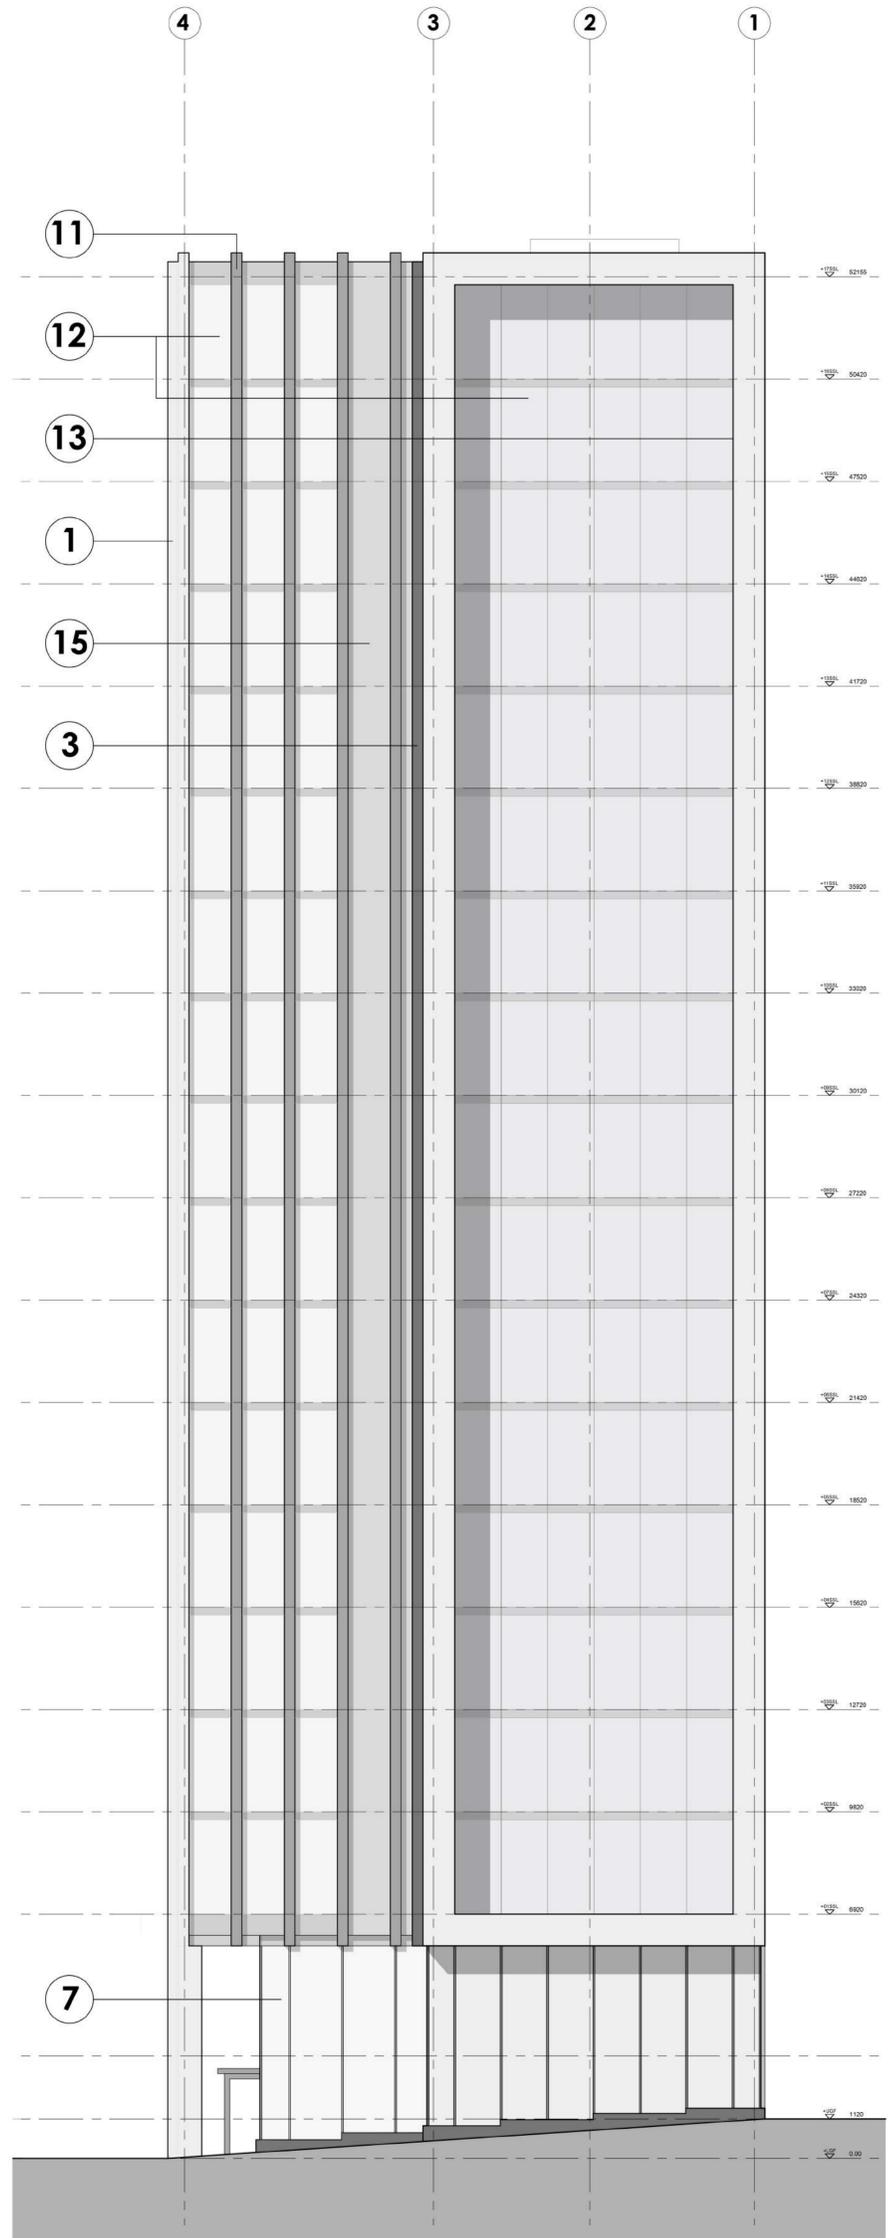

Elevation D

- 1: Glass Reinforced Concrete (GRC) Cladding, Off White.
- 2: Glass Reinforced Concrete (GRC) Cladding, Dark Grey.
- 3: Feature powder coated aluminium fins, dark grey, fixed to background flat metal cladding panel.
- 4: Powder coated aluminium window frame, neutral tint glazing.
- 5: Spandrel panel to window frame.
- 6: Powder coated aluminium louvre bank within frame.
- 7: Framed curtain walling system.
- 8: Powder coated steel doorset - colour to match background wall.
- 9: Glazed automatic revolving door.
- 10: Glazed entrance door.
- 11: Glass Reinforced Concrete (GRC) Cladding, Mid Grey.
- 12: Frameless curtain walling system.
- 13: Glass Reinforced Concrete (GRC) Cladding to internal reveals to feature frame, Dark Grey.
- 14: Powder coated louvres to car park ventilation, Dark Grey.
- 15: Frameless spandrel panel.

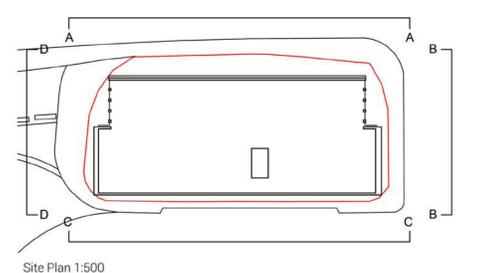

Site Plan 1:500

GENERAL NOTES:
 DAY Architectural Ltd accepts no responsibility for any costs, losses or claims whatsoever arising from these drawings, specifications and related documents unless there is full compliance with the Client or any unauthorised user of the following:
 1 All boundaries, dimensions and levels are to be checked on site before construction and any discrepancies reported to the Architect / Designer.
 2 Partial Service: Any discrepancies with site or other information is to be advised to the Architect / Designer and direction and / or approval is to be sought before the implementation of the detail.
 3 Block and site plans are reproduced under license from the Ordnance Survey.
 4 Do not scale this drawing.
 5 For the purpose of coordination, all relevant parties must check this information prior to implementation and report any discrepancies to the Architect / Designer.

REV	DESCRIPTION	DATE	REV BY	CHK BY
P1	Issued for Planning.	17.05.19	DR	MQ

CLIENT
 LBWRL (Beetham Rockmount)

DRAWING
 Proposed Elevations B & D

PROJECT
 Aspire, Waterloo Road

SCALE
 1:100

PAPER SIZE
 A1

DATE
 10/05/2019

DRAWN BY
 DR

DAY DRAWING No.
 AE-20-002

REVISION
 P1

PROJECT No.
 743-18

DRAWING STATUS

PLANNING

DAY

DAY Architectural Ltd.
 Studio 2, 61 Burlington Street
 Liverpool L3 6LG

T: 0151 203 9703
 W: www.day-architectural.com

Information contained on this drawing is the sole copyright of DAY Architectural Ltd and is not to be reproduced without their permission.