





03_South Elevation
1 : 100

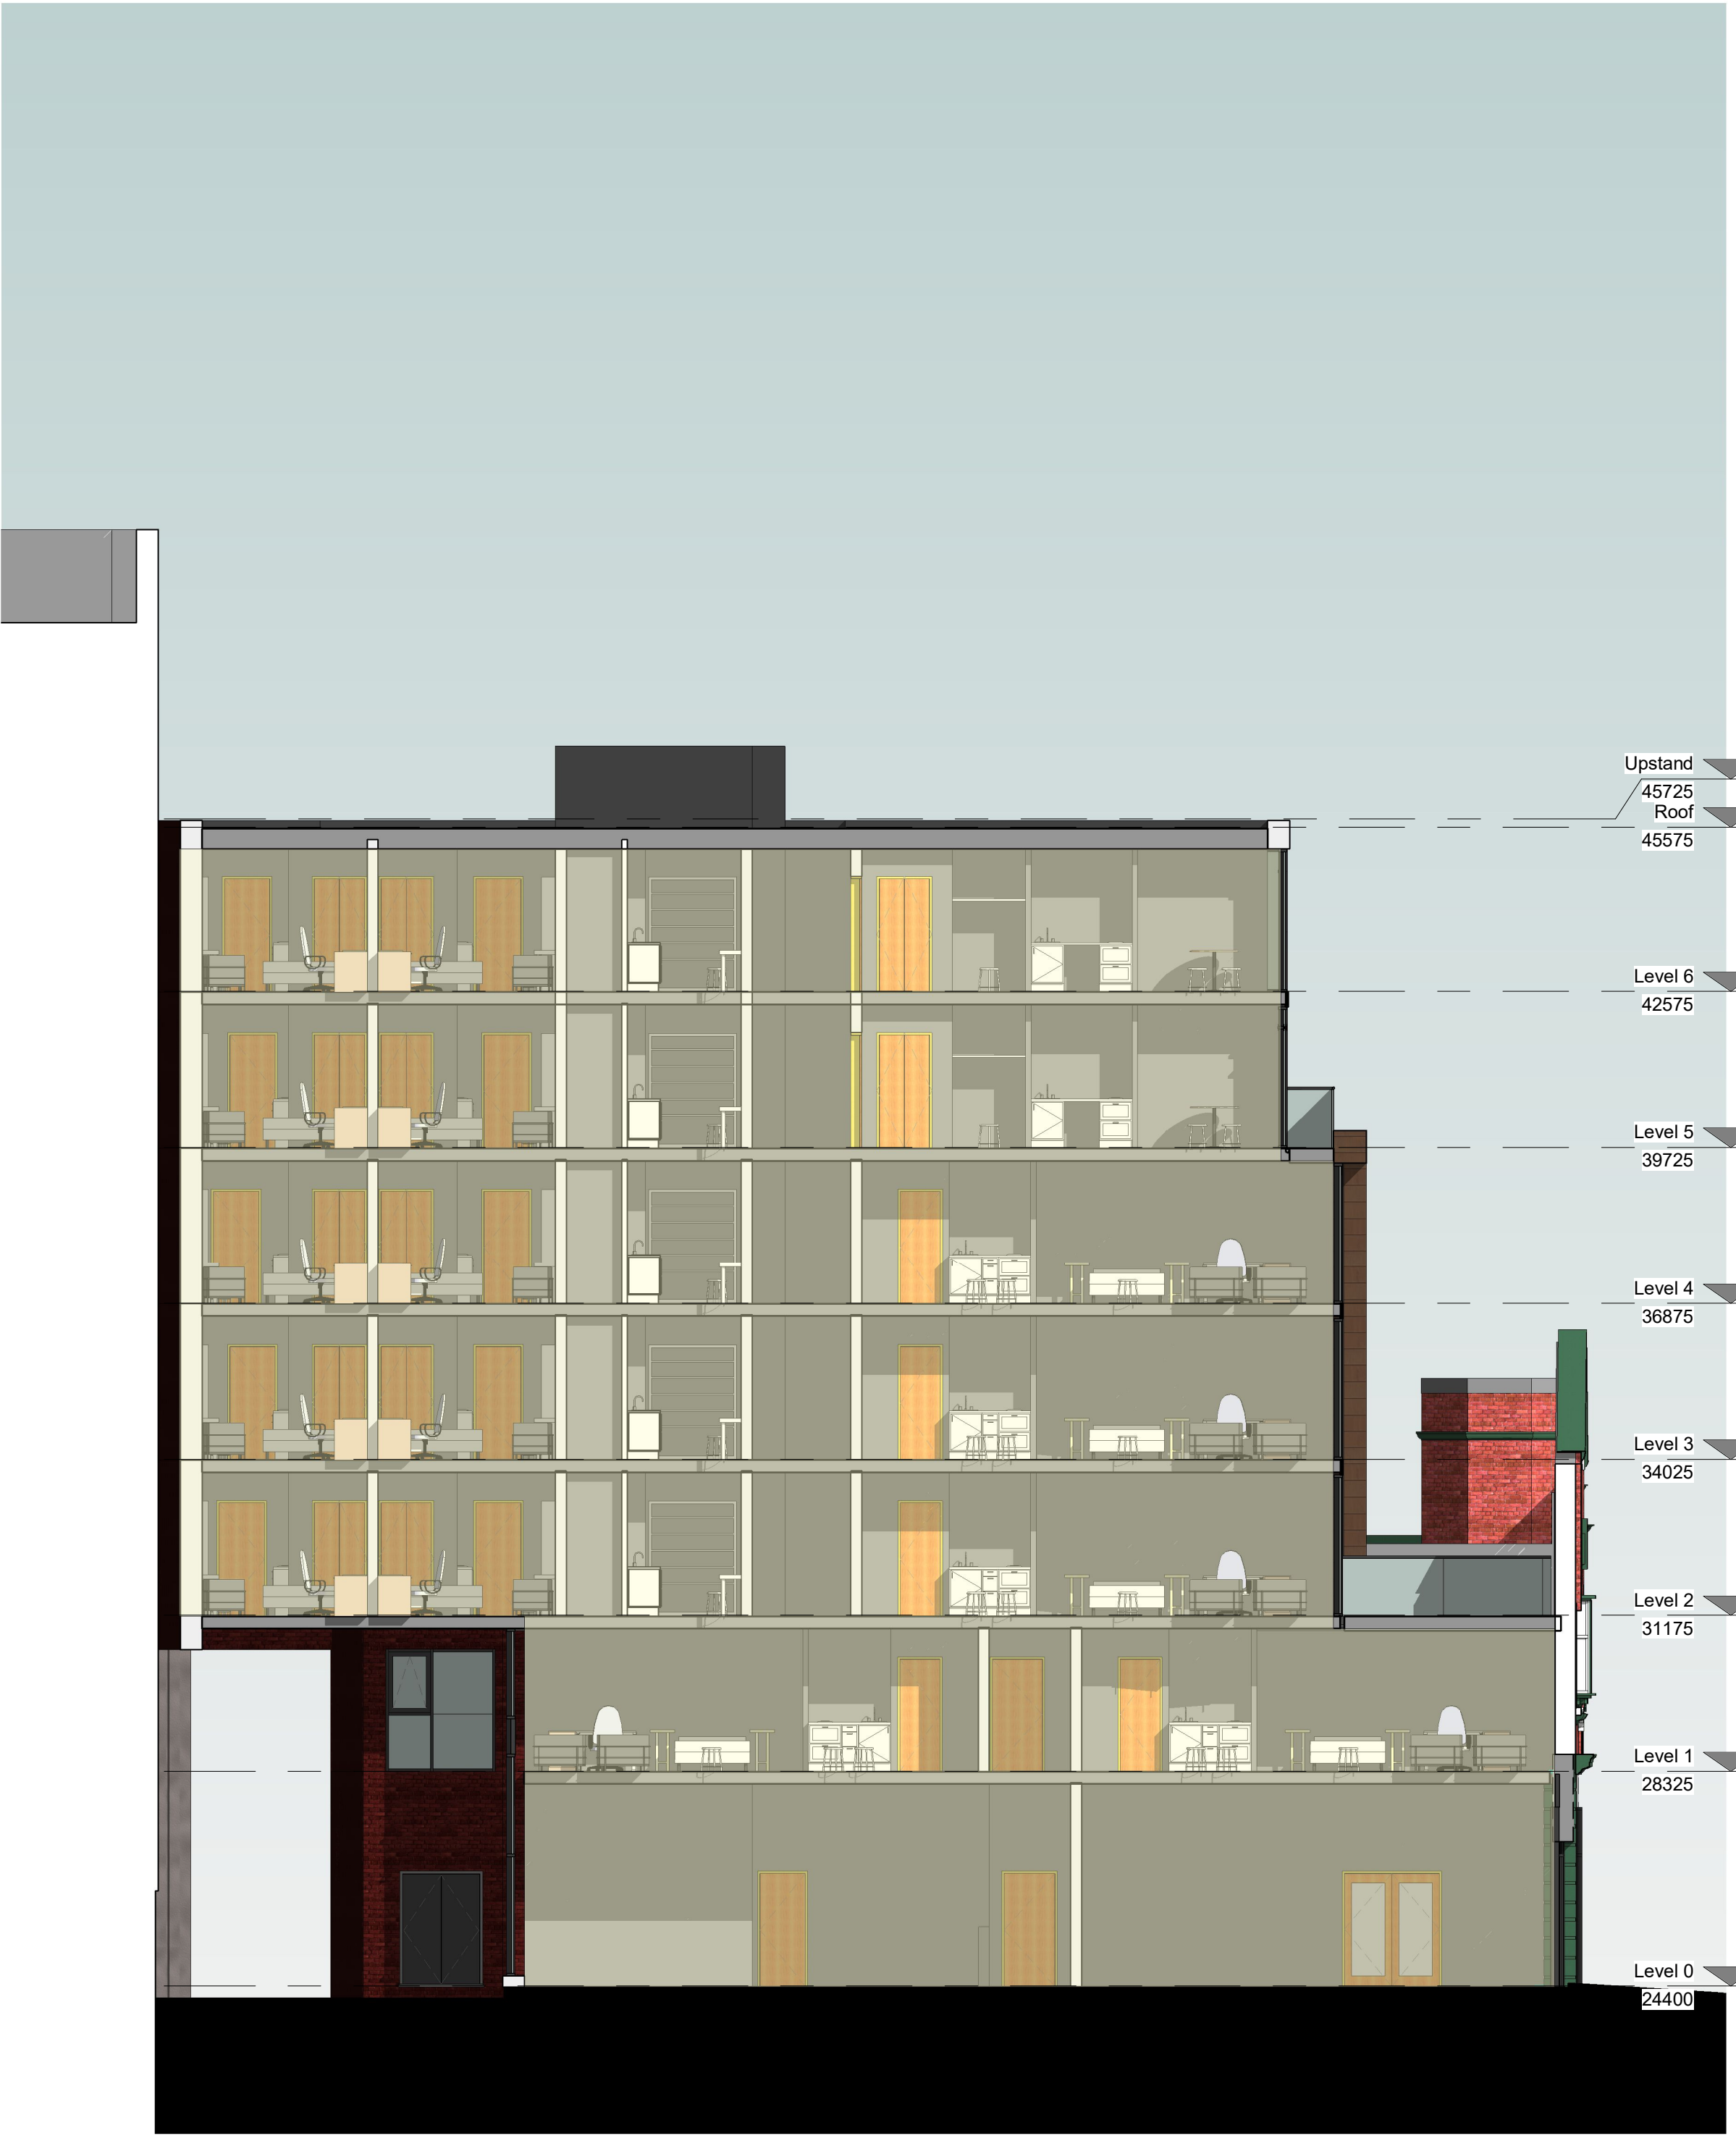

Cross Section
1 : 100

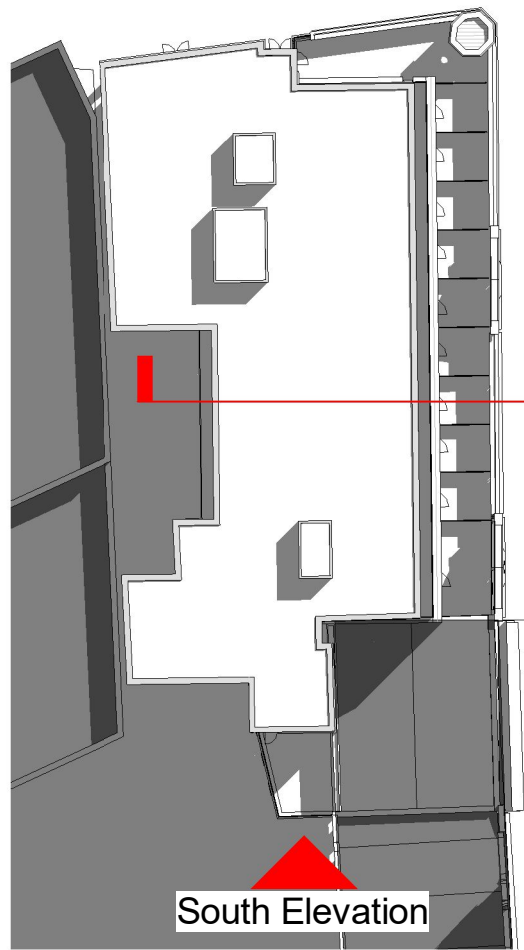

Key Plan
1 : 500

GENERAL NOTES:
DAY Architectural Ltd accepts no responsibility for any costs, losses or claims whatsoever arising from these drawings, specifications and related documents unless there is full compliance with the Client or any authorised user of the following:
1 All boundaries, dimensions and levels are to be checked on site before construction and any discrepancies reported to the Architect / Designer.
2 Partial Service: Any discrepancies with site or other information is to be advised to the Architect / Designer and direction and / or approval is to be sought before the implementation of the detail.
3 Block and site plans are reproduced under license from the Ordnance Survey.
4 Do not scale this drawing.
5 For the purpose of coordination, all relevant parties must check this information prior to implementation and report any discrepancies to the Architect / Designer.

P4	Notes added	13/06/17
P3	Further reduction in height to 7 stories	06/06/17
P2	Reduced height	08/05/17
P1	Existing Facade retained, windows revised	31/10/16
REV	DESCRIPTION	DATE

CLIENT	Yu Property Group.
PROJECT	Proposed Mixed Use Development
DRAWING	03_South / Side Elevation
SCALE	As indicated
DATE	07/14/16
DAY DRAWING No.	AE-20-003
DRAWING STATUS	PLANNING

PAPER SIZE	A1
DRAWN BY	
REVISION	P4
PROJECT No.	338-15
Information contained on this drawing is the sole copyright of DAY Architectural Ltd. and is not to be reproduced without their permission.	

DAY
ARCHITECTURE : DESIGN

DAY ARCHITECTURAL LTD
61 BURLINGTON STREET,
LIVERPOOL,
L3 5LG

E: info@day-architectural.com
W: www.day-architectural.com