

Site Plan 1:200




North Elevation 1:50


South Elevation 1:50

Elements Key


- 01 White painted brick
- 02 Black painted sill and lintel
- 03 White uPVC double glazed window
- 04 White uPVC double glazed door
- 05 Tile roof
- 06 Exposed brickwork
- 07 White painted sill and lintel
- 08 White textured render

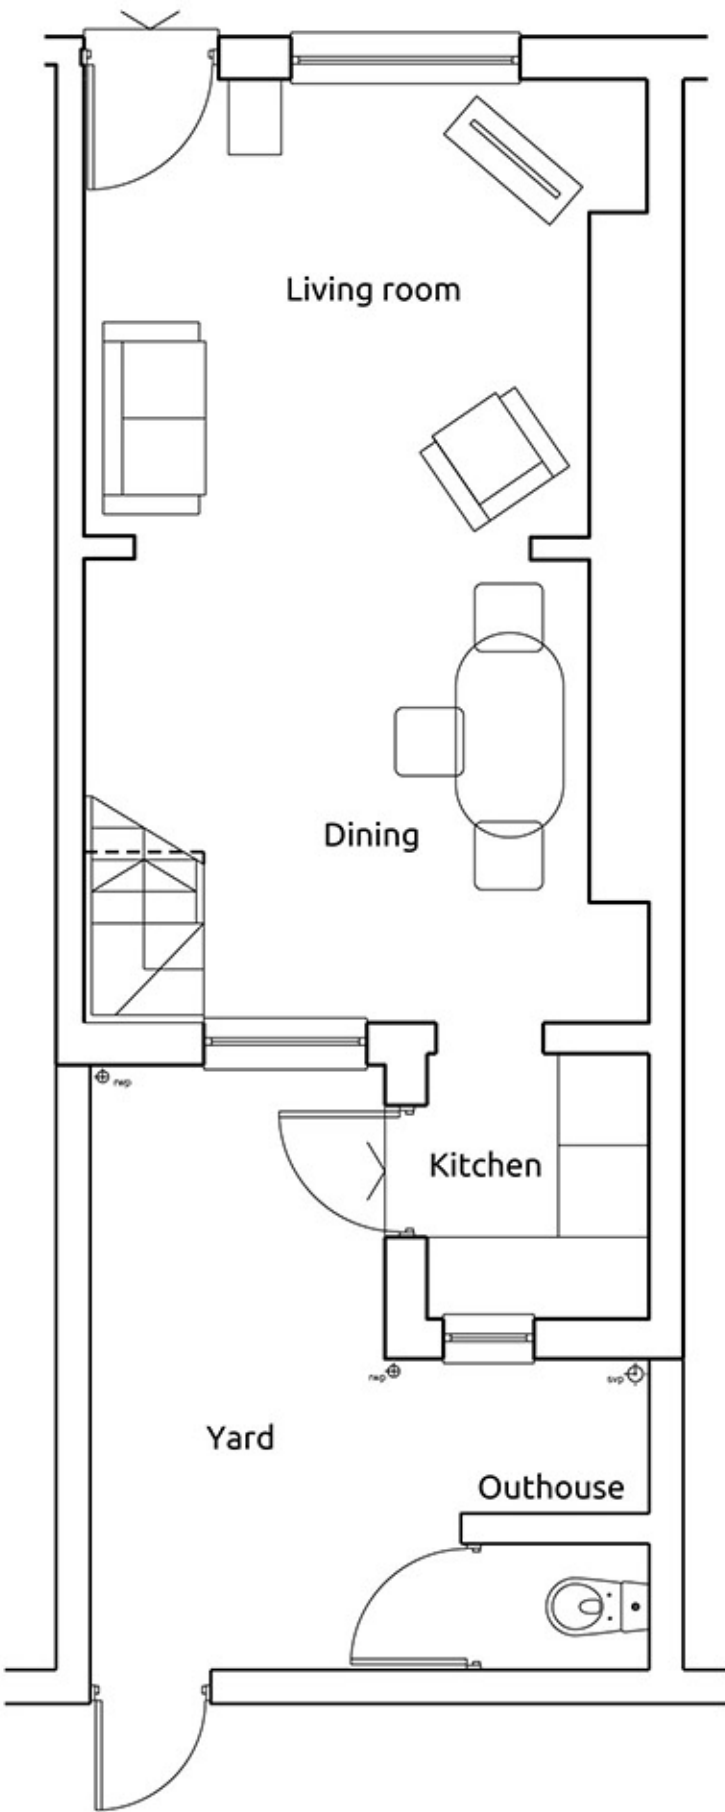

Existing ground floor plan 1:50

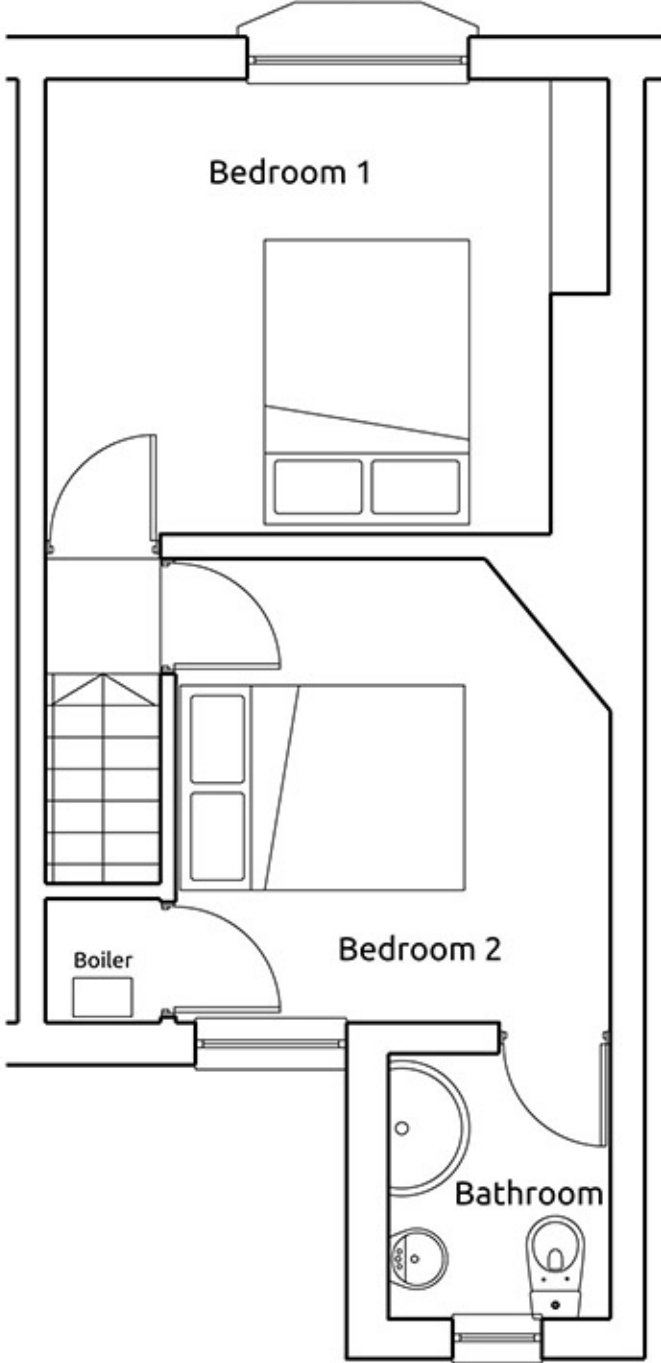

Existing first floor plan 1:50

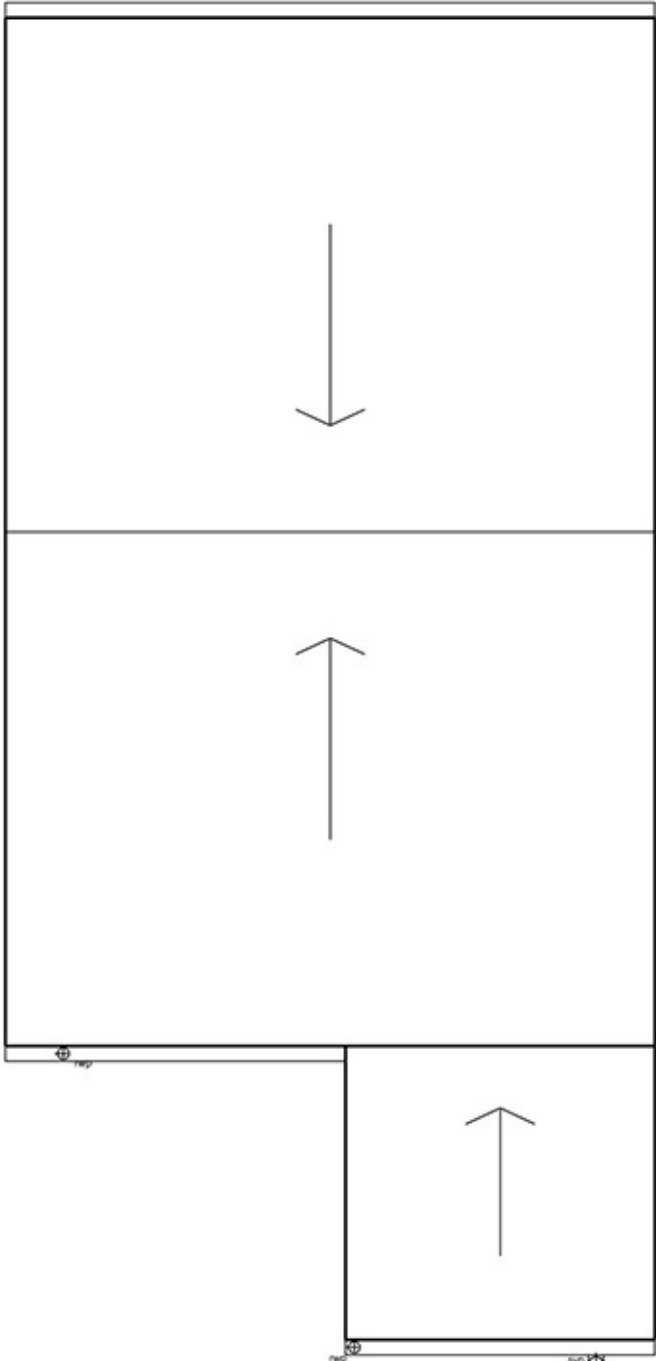

Existing roof plan 1:50



Existing site location plan 1:500

| Revision | Description | By | Date |
|----------|--------------------|----|----------|
| P01 | ISSUE FOR PLANNING | AM | 10.07.15 |
| | | | |
| | | | |
| | | | |
| | | | |
| | | | |

| Revision | Description | By | Date |
|----------|-------------|----|------|
| | | | |
| | | | |
| | | | |
| | | | |
| | | | |

DO NOT SCALE. Use figured dimensions only. The contractor is requested to check all dimensions before the work is put in hand. Copyright of this drawing belongs solely to AJM Architecture.

This drawing must not be used without written permission. Areas indicated, or areas calculated from this drawing should be used for valuation purposes or as the basis for development contracts.



| | |
|---------|----------------|
| Drawn | AM |
| Date | July 2015 |
| Checked | MD |
| Scale | AS STATED @ A1 |
| Status | PLANNING |

| | |
|-----------|---|
| Project | 46 Standale Road, Wavertree Liverpool, L15 4HL |
| Drg Title | Site location plan, existing site plan, elevations & floor layouts |
| Drg No. | AJM_150_(0-)_A001 rev P01 |