




Front Elevation  
Scale 1:100



Side Elevation  
Scale 1:100




Rear Elevation  
Scale 1:100

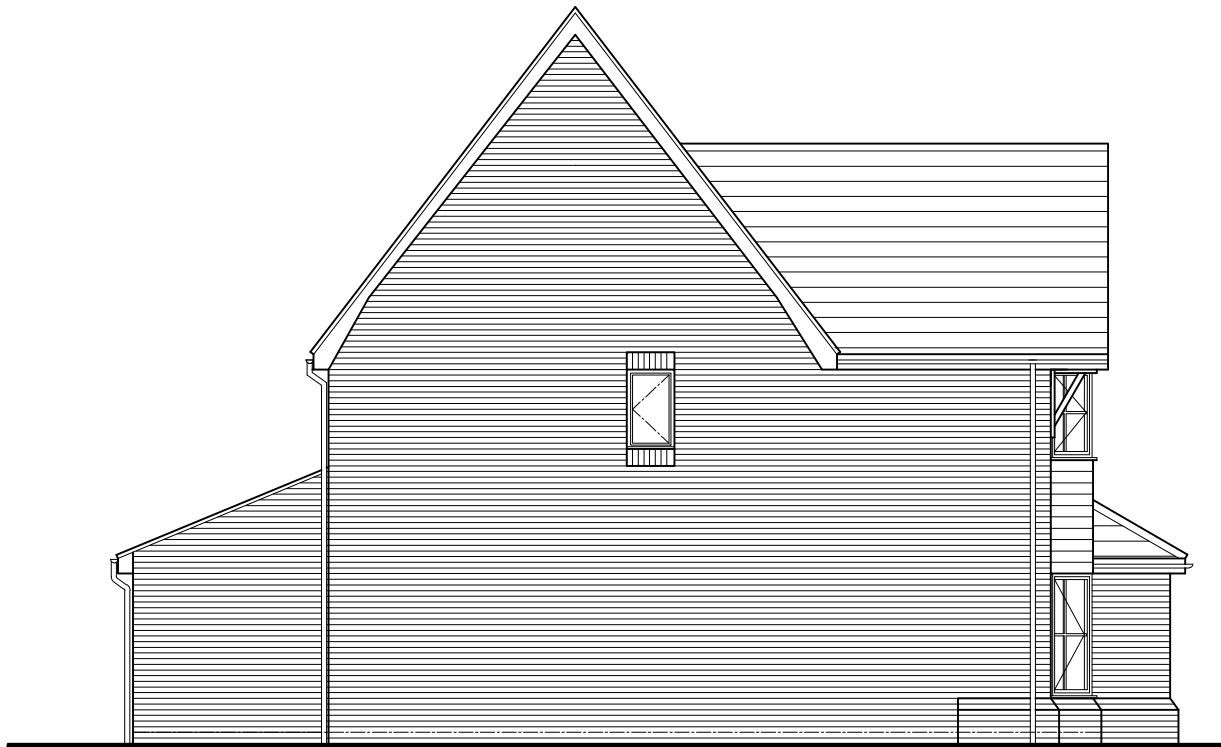

Side Elevation  
Scale 1:100

The Aylesbury	
Old Ref :	-
Gross Area :	2166 sqft
Ground Floor :	941 sqft
First Floor :	812 sqft
Second Floor :	376 sqft
Circulation :	307 sqft
Net to Gross	14.00%
All Areas and dimensions are taken to STRUCTURAL FINISH.	

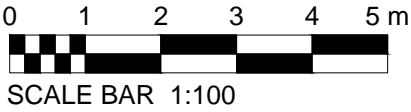

# The Aylesbury

(2166sqft)





**COUNTRYSIDE**  
Places People Love

Countryside Properties (UK) Limited  
Regeneration North  
600 Lakeside Drive  
Centre Park  
Warrington WA1 1RW  
Tel: 01925 248900 Fax: 01925 248901  
www.countryside-properties.com

site: **Countryside Properties  
Regeneration North  
2014 Range**

title: **The Aylesbury  
Elevation 6.2 - Tile Hanging  
Option**



FS 53054 ISO 9001:2008  
EMS 61920 ISO 14001:2004

drawing no: **AYLES(14)-6.2**

sheet no: **Sheet 1 of 1**

revision:

drawn by: **GWP**

checked: **-**

scale: **1:100**  
@A3

date: **Oct 2013**