




Front Elevation  
Scale 1:100

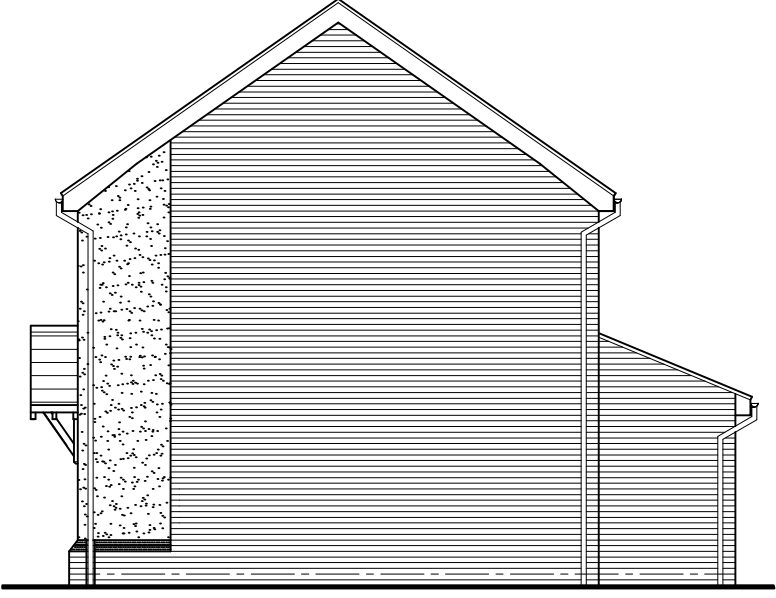

Side Elevation  
Scale 1:100




Rear Elevation  
Scale 1:100



Side Elevation  
Scale 1:100

The Baybridge	
Old Ref :	-
Gross Area :	1249 sqft
Ground Floor :	602 sqft
First Floor :	647 sqft
Second Floor :	N/A
Circulation :	148 sqft
Net to Gross	12%
All Areas and dimensions are taken to STRUCTURAL FINISH.	

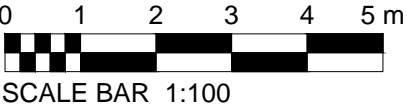

# The Baybridge

(1249sqft)

B	30.01.15	MB	Updated to accord with DCO drawings	
A	05.09.14	SAH	Garage door replaced with personnel door.	
Rev	Date	By	Description	Chk'd





**COUNTRYSIDE**  
Places People Love

Countryside Properties (UK) Limited  
Regeneration North  
600 Lakeside Drive  
Centre Park  
Warrington WA1 1RW  
Tel: 01925 248900 Fax: 01925 248901  
www.countryside-properties.com

site: **Countryside properties  
Regeneration North  
2014 Range**

title: **The Baybridge  
Render Elevations**



FS 53054 ISO 9001:2008  
EMS 61920 ISO 14001:2004

drawing no: **BBDGE(14)-6.1**

drawn by: **APC**

checked:

scale: **1:100**  
@A3

date: **Oct 2013**

sheet no:

revision: **B**