



DUNLUCE STREET

COUNTY ROAD

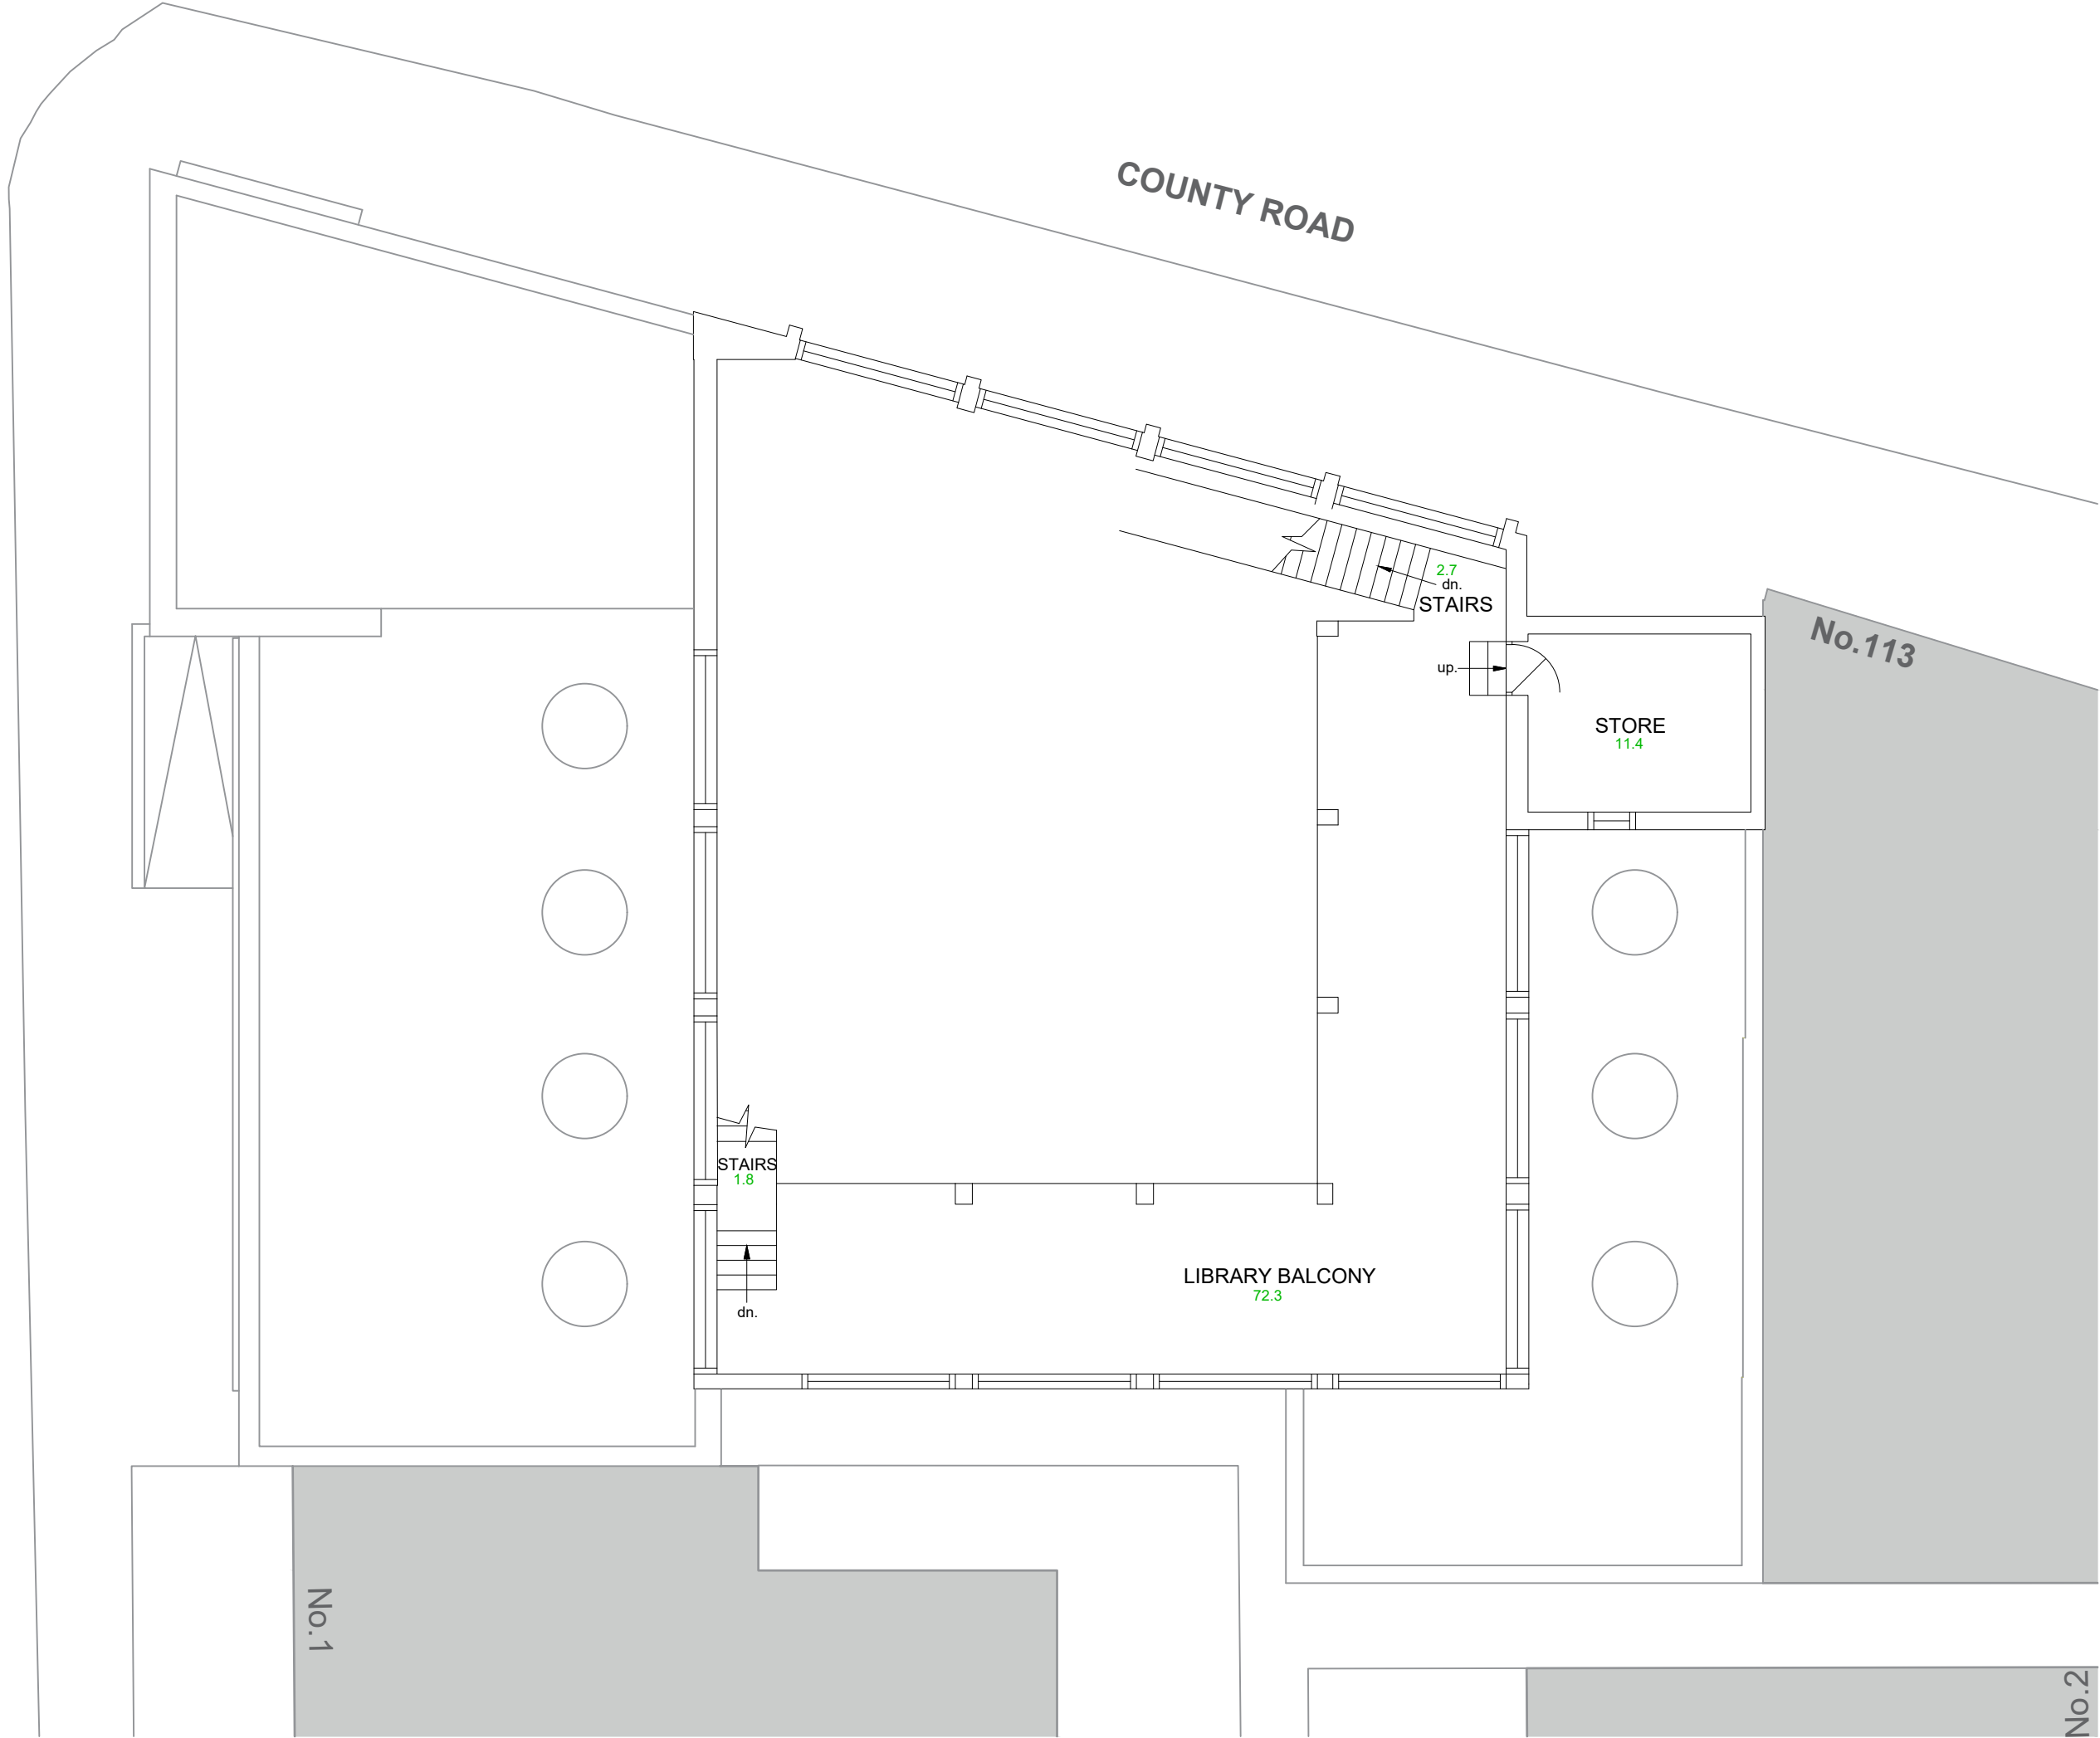

EXISTING BALCONY / FIRST FLOOR
Scale 1:100

G.I.A. : 89 sq.m.

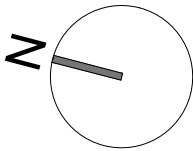

Notes

This Document is presented to the Client named below in respect of the Project named below, and may not be used or relied on by any other person or by the client in relation to any other matters not covered specifically by the scope of this Document.

Notwithstanding anything to the contrary contained in the Document, Kier Business Services Limited is obliged to exercise reasonable skill, care and diligence in the performance of the services required by [client] and Kier Business Services Limited shall not be liable except to the extent that it has failed to exercise reasonable skill, care and diligence, and this Document shall be read and construed accordingly.

This Document has been prepared by Kier Business Services Limited and no individual is personally liable in connection with the preparation of this Document Type. By receiving this Document and acting on it, the client or any other person accepts that no individual is personally liable whether in contract, tort, for breach of statutory duty or otherwise Kier Business Services Limited has used reasonable endeavours to provide information that is correct and accurate and the Document sets out reasonable conclusions that have been reached on the basis of the information available.

P01	Issued for Planning	SE 02.02.21	CL 08.02.21	PM 11.02.21
Rev.	Details	Author & Date	Checked & Date	Approv'd & Date

				
Issuing Office		Tel. no.		
Liverpool		01522 836 560		
email				
sophie.entwistle@kier.co.uk				
Internal Project Number				
031870				
Client				
Liverpool City Council				
Project name				
County Road Hub				
Spellow Library				
Drawing Title				
Existing Building Floor Plan				
First Floor				
Scale	Original Size	RIBA Stage		
1:100	A2	Stage 03		
Date of First Issue	Author	Checked	Approved	
11/02/21	SE	CL	PM	
Drawing Number				Status
CRH-DBS-ZZ-ZZ-DR-A-1112				S4
Project Originator Volume Level Type Role Number				Rev.
				P01