






SITE LOCATION

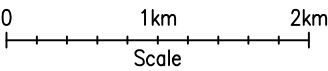

SITE LOCATION
(Scale 1:50000)
Ordnance Survey map extract
based upon Landranger map series
with the permission of the controller of
Her Majesty's Stationery Office
Licence No. 0100023487
Crown copyright.

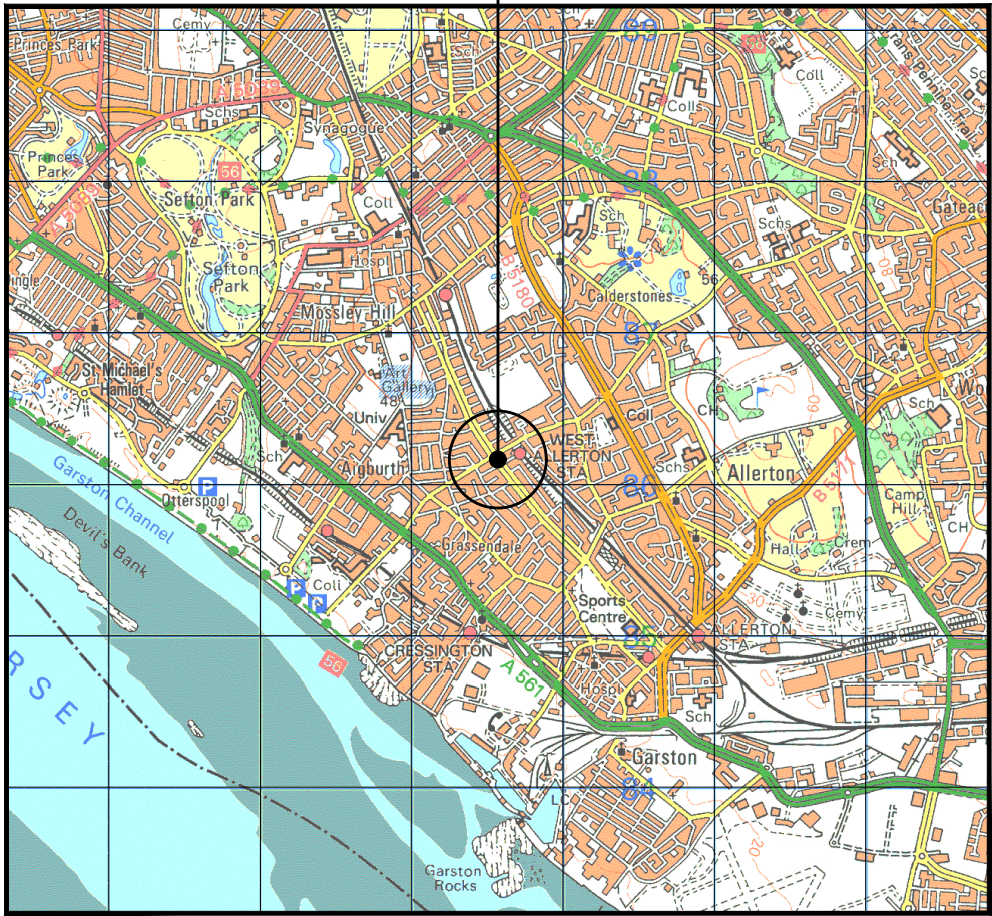


SITE PHOTOGRAPH

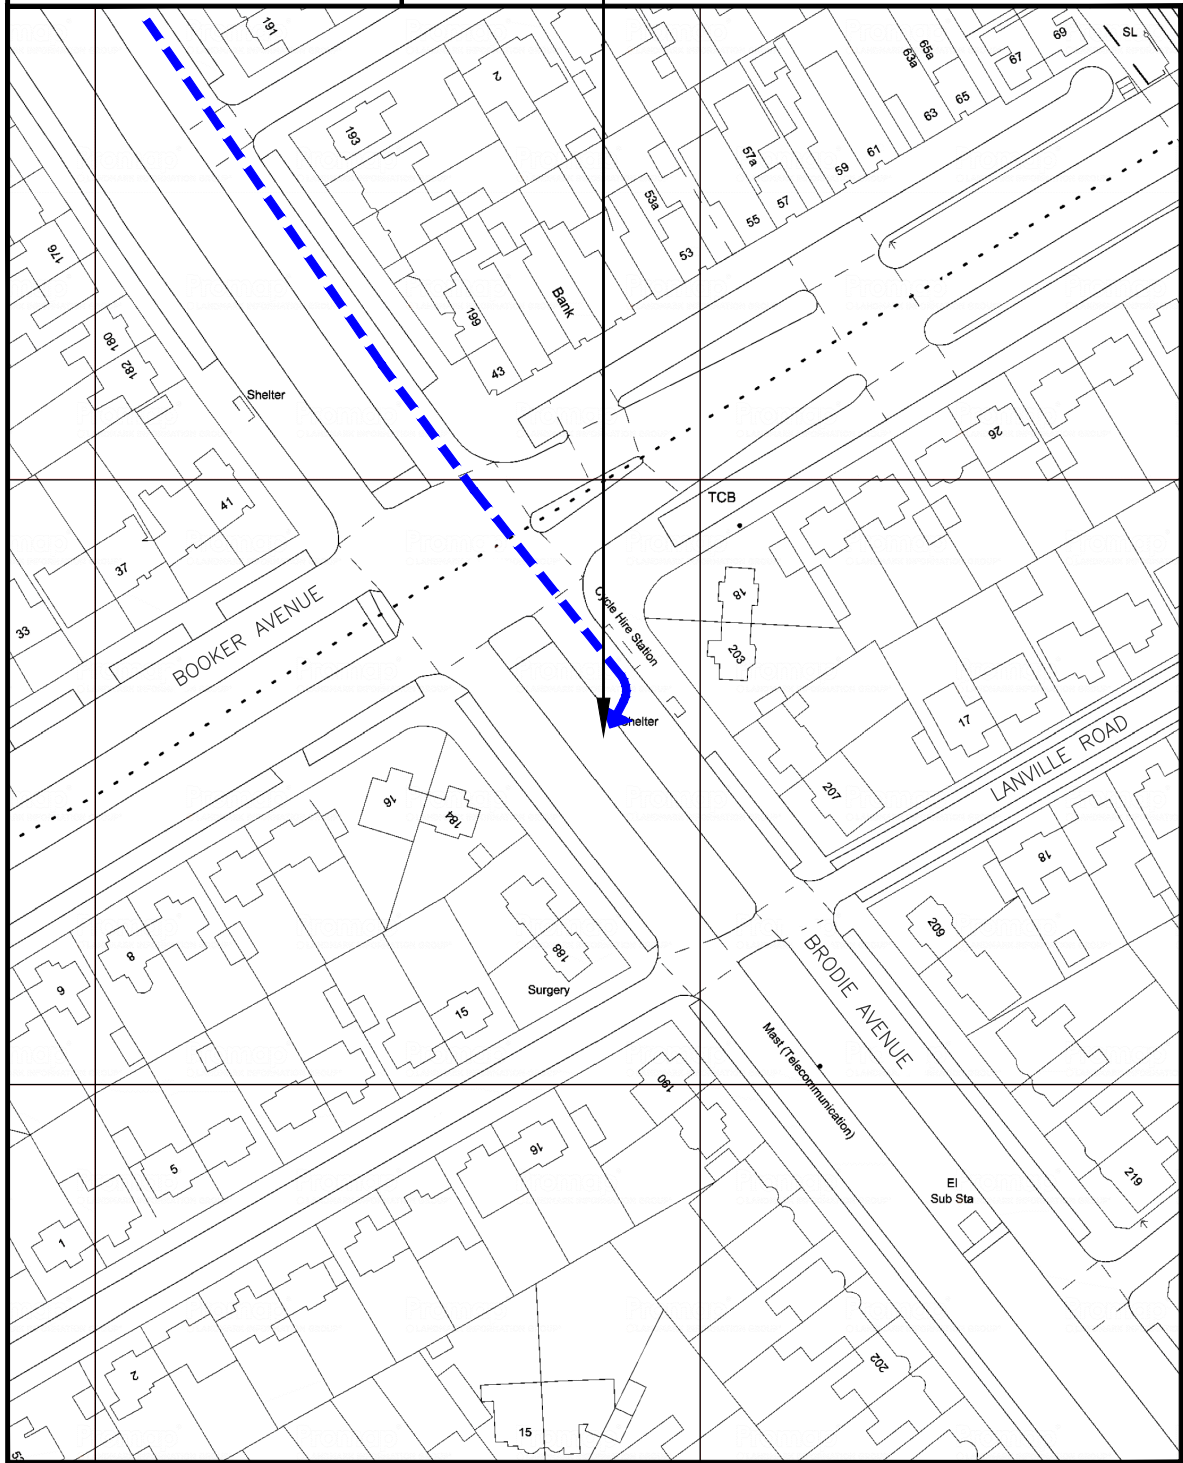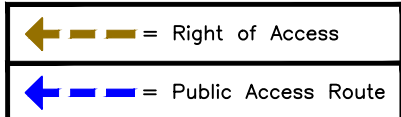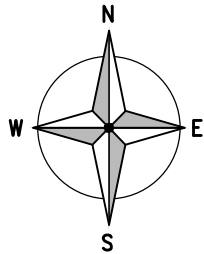

DETAILED SITE LOCATION
(Scale 1:1250)

Based upon Ordnance Survey map extract
with the permission of the Controller of
Her Majesty's Stationery Office.
Crown copyright.
Licence No. 100035093

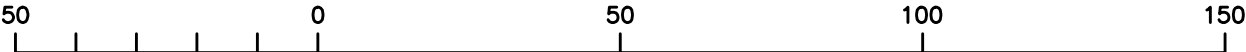

ORIGINAL SCALE AT A3 – 1:1250

ALL DIMENSIONS IN METRES


ALL DIMENSIONS ARE IN mm UNLESS NOTED OTHERWISE

N.G.R	E: 339584	N: 386157
CONCESSION REQUIRED	NO	

DIRECTIONS TO SITE:
HEAD WEST ON THE M62 TOWARDS
LIVERPOOL. CONTINUE ONTO BOWRING PARK
ROAD/A5080, AND TURN LEFT ONTO QUEENS
DRIVE. TAKE THE A5058 (SOUTH) SLIP ROAD
TO RING ROAD, AND MERGE ONTO QUEENS
DRIVE/A5058. HEAD STRAIGHT THROUGH THE
NEXT 2No. ROUNDABOUTS, STAYING ON THE
A5058. TURN LEFT ONTO DOVEDALE ROAD,
THEN TURN RIGHT ONTO ROSE LANE. TURN
LEFT ONTO TEMPLEMORE AVENUE, THEN
CONTINUE ONTO BRODIE AVENUE. THE
PROPOSED SITE LOCATION WILL BE ON THE
RIGHT HAND SIDE, AFTER THE JUNCTION WITH
BOOKER AVENUE

NOTES:

A	Issued for Approval	FLCS	NDS	29.01.20
REV	MODIFICATION	BY	CH	DATE


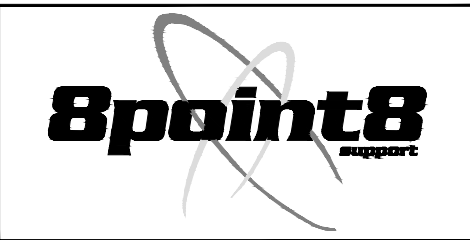


Cell Name	Opt.
SW ON BRODIE AVENUE	A


Cell ID No		
CTIL	TEF	VF
303268	088938	N/A

Site Address / Contact Details		
BRODIE AVENUE MOSSLEY HILL LIVERPOOL MERSEYSIDE L19 7NB		

Drawing Title: SITE LOCATION MAPS		
Purpose of issue: PLANNING		Dwg Rev:
Drawing Number: 100		A
Surveyed By: NDS	Original Sheet Size: A3	Pack Issue:
Drawn: FLCS	Date: 29.01.20	Checked: NDS
Date: 29.01.20		C

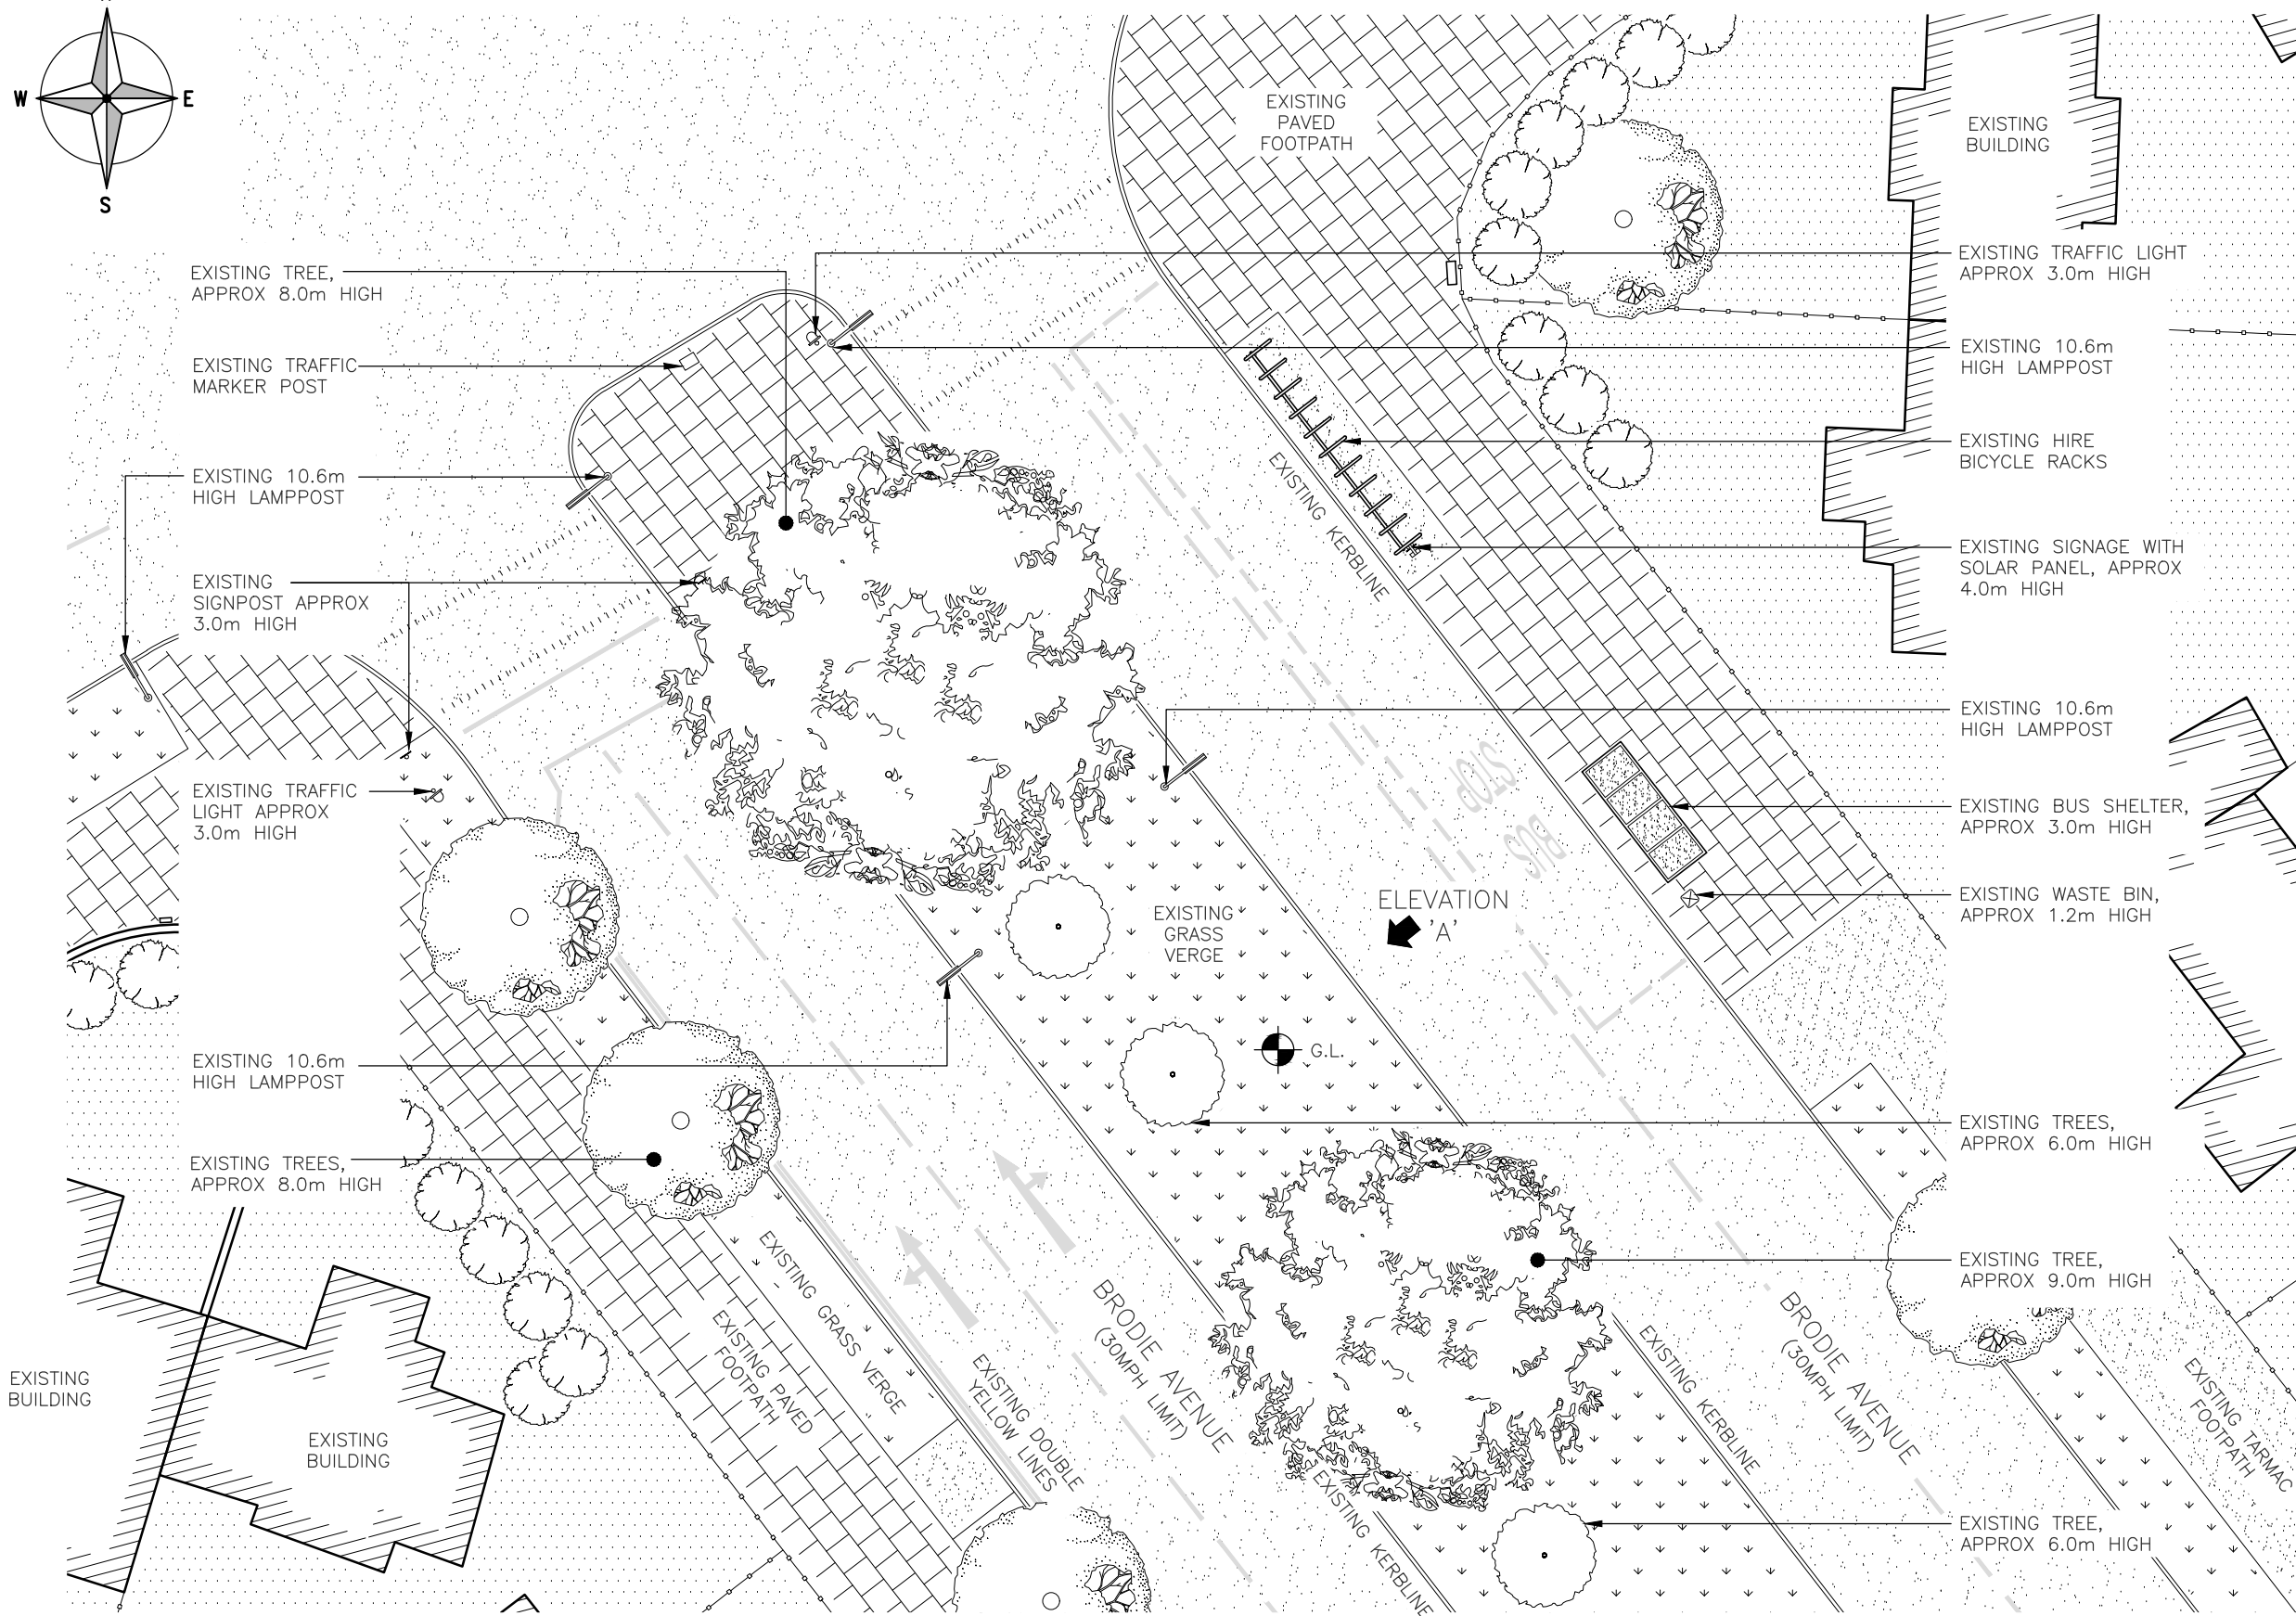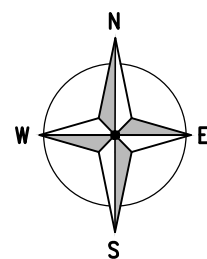

EXISTING SITE PLAN
(1:200)

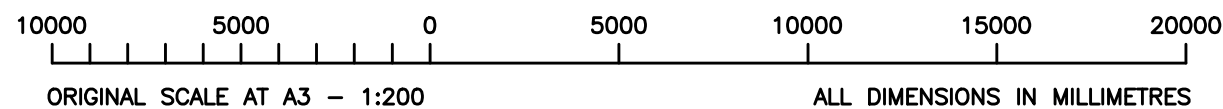


ALL DIMENSIONS ARE IN mm UNLESS NOTED OTHERWISE

N.G.R	E: 339584	N: 386157
-------	-----------	-----------

CONCESSION REQUIRED	NO
---------------------	----

NOTES:

A	Issued for Approval	FLCS	NDS	29.01.20	
REV	MODIFICATION	BY	CH	DATE	

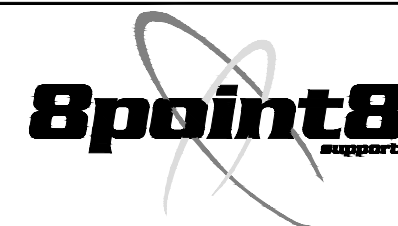

CORNERSTONE - BEACON

Cell Name	Op
SW ON BRODIE AVENUE	A

Cell ID No		
CTIL	TEF	VF
303268	088938	N/A

Site Address / Contact Details

BRODIE AVENUE
MOSSLEY HILL
LIVERPOOL
MERSEYSIDE
L19 7NB



Drawing Title: EXISTING SITE PLAN

Purpose of issue:	PLANNING	Dw Rev
-------------------	----------	-----------


Drawing Number:	200	A
-----------------	-----	---

Surveyed By: NDS	Original Sheet Size: A3	Pack Issu
----------------------------	-----------------------------------	--------------

Drawn: FLCS	Date: 29.01.20	Checked: NDS	Date: 29.01.20	C
----------------	-------------------	-----------------	-------------------	---

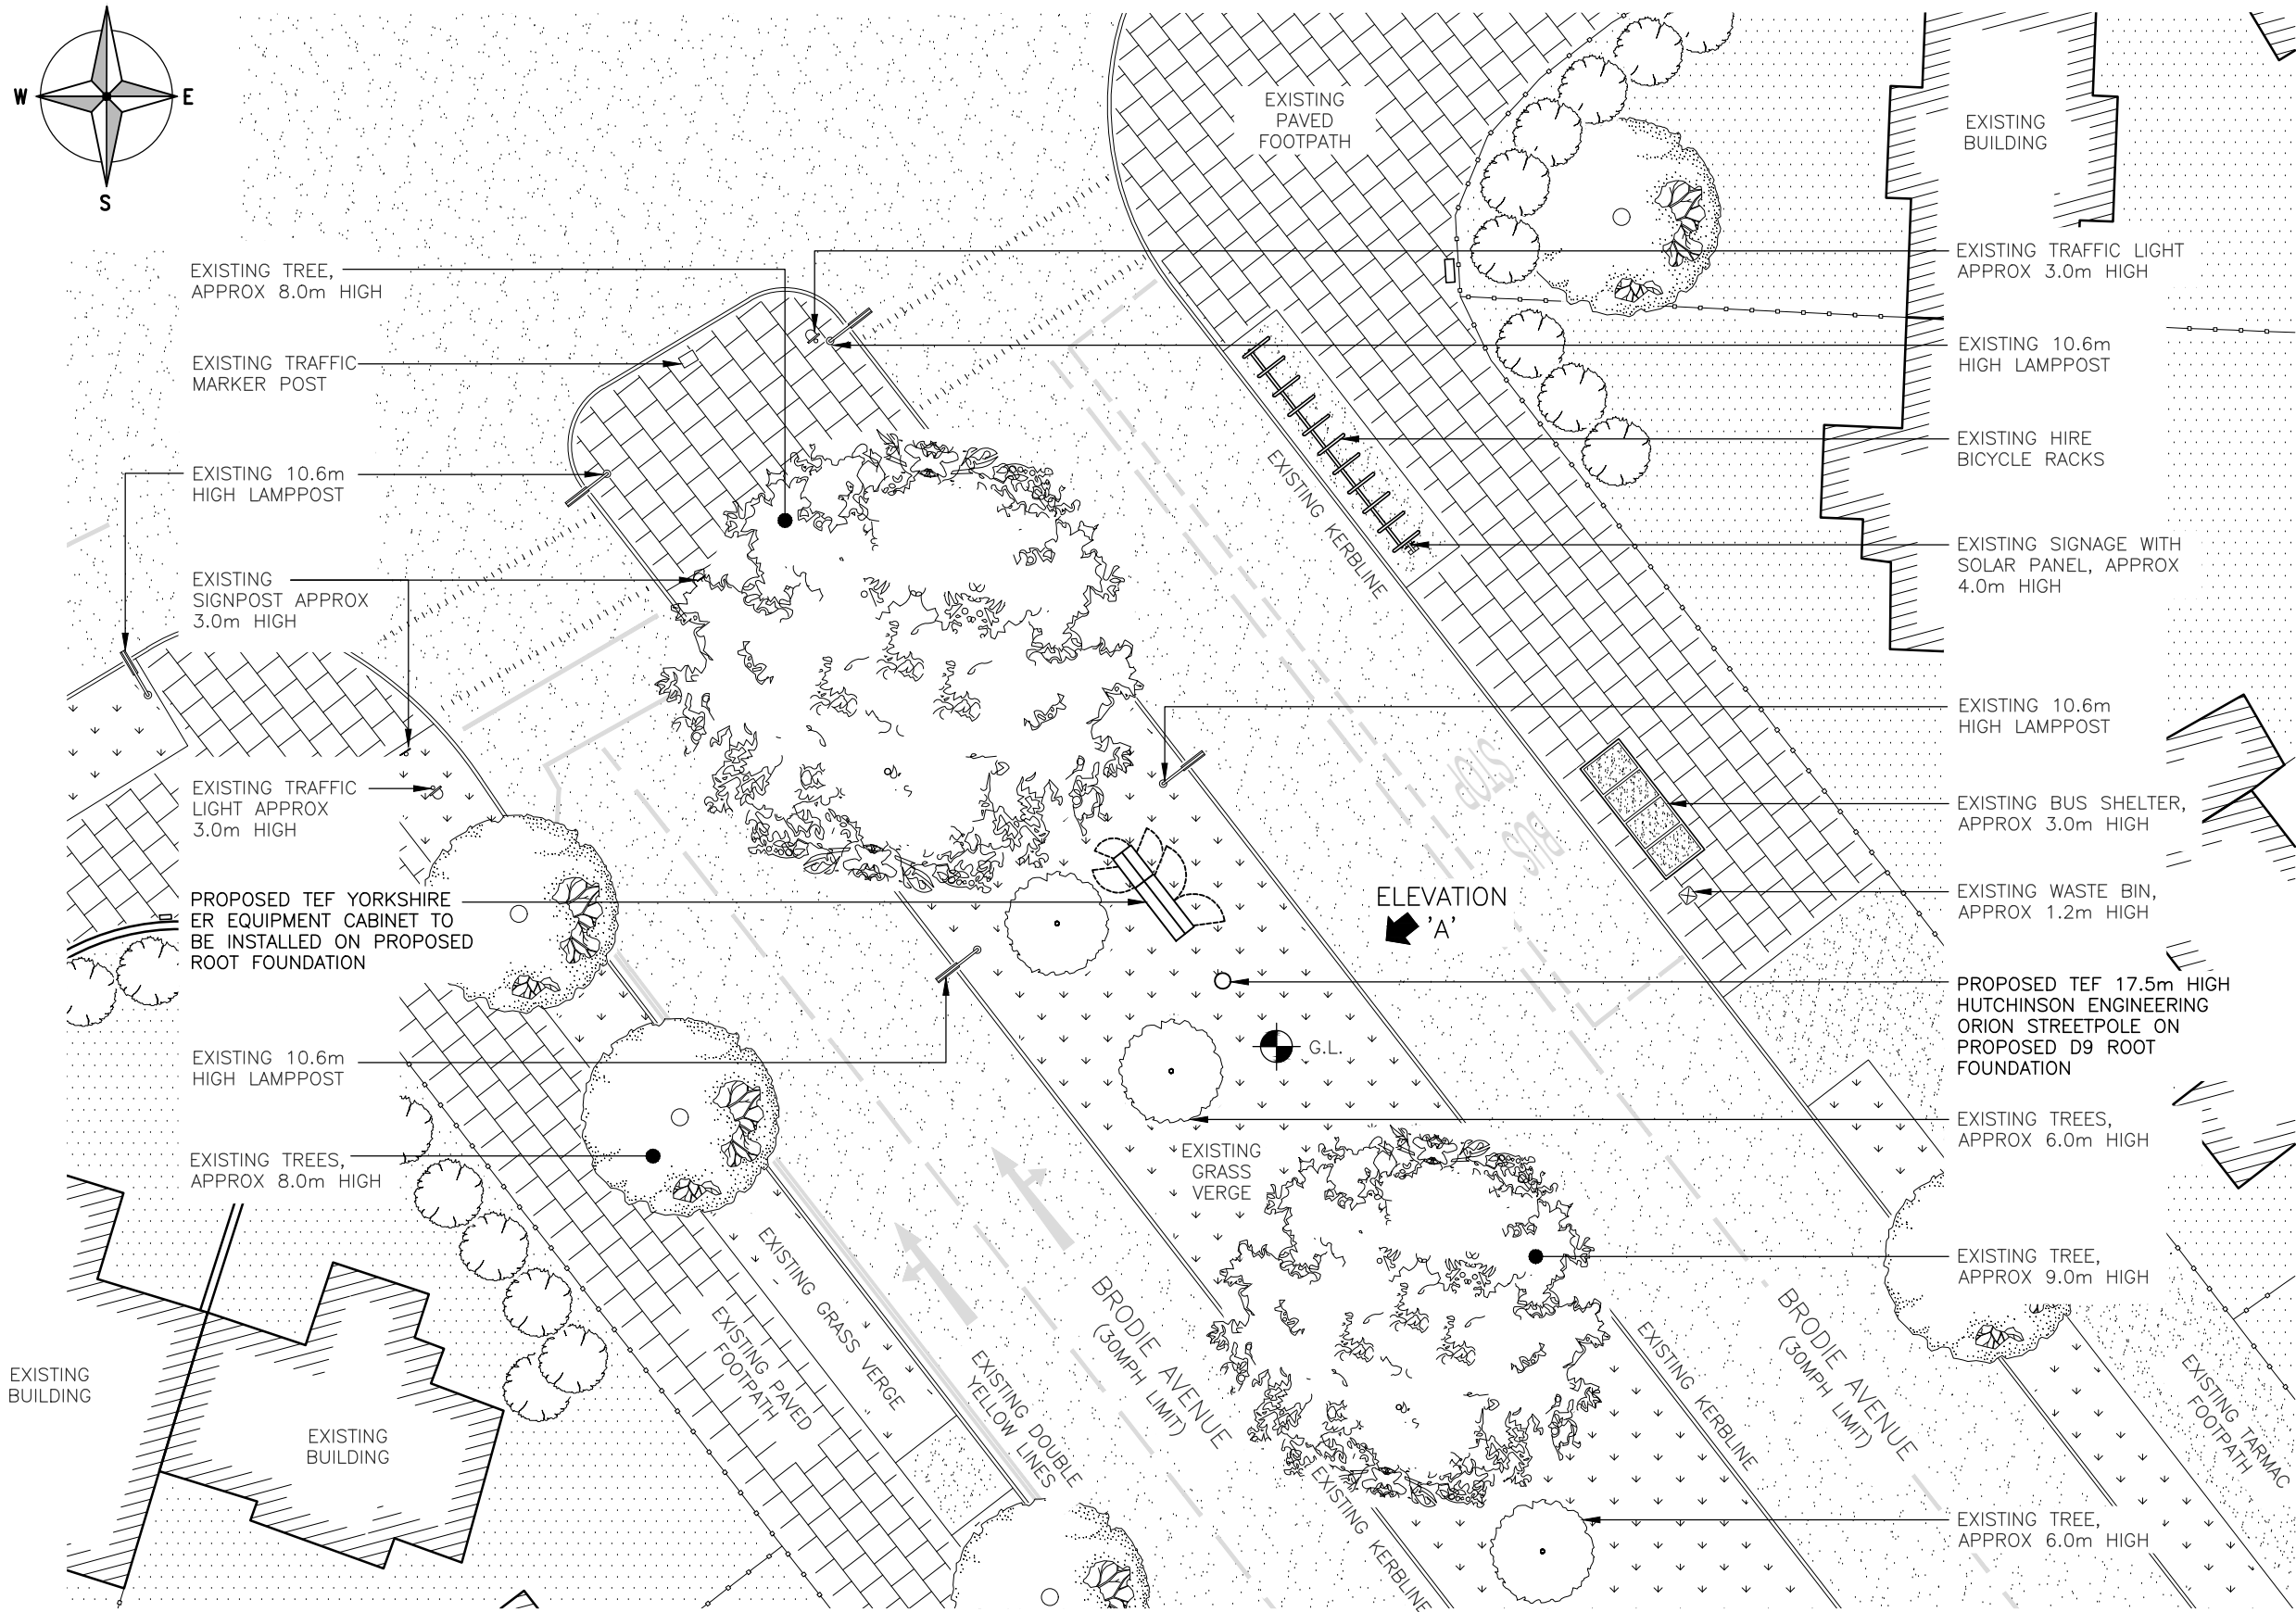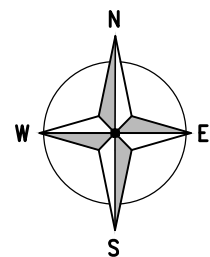

PROPOSED SITE PLAN
(1:200)

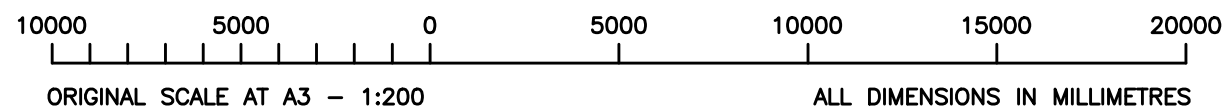

The drawings comply with TEF & Vodafone Standard ICNIRP guidelines.
Designed in accordance with CORNERSTONE documents: SDN0008 & SDN0009


ALL DIMENSIONS ARE IN mm UNLESS NOTED OTHERWISE

N.G.R | E: 339584 N: 386157

CONCESSION REQUIRED | NO

NOTES:

REV	MODIFICATION	BY	CH	DATE
C	Pole Height Revised	FLCS	NDS	08.07.20
B	Notation Revised	FLCS	NDS	31.01.20
A	Issued for Approval	FLCS	NDS	29.01.20

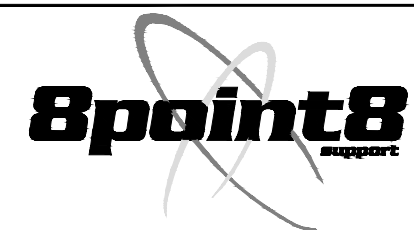


CORNERSTONE - BEACON

Cell Name		Opt.
SW ON BRODIE AVENUE		A
Cell ID No		
CTIL	TEF	VF
303268	088938	N/A


Site Address / Contact Details

BRODIE AVENUE
MOSSLEY HILL
LIVERPOOL
MERSEYSIDE
L19 7NB

Drawing Title:		PROPOSED SITE PLAN	
Purpose of issue:		PLANNING	Dwg Rev:
Drawing Number:		201	C
Surveyed By:	NDS	Original Sheet Size:	A3
Drawn:	FLCS	Date:	29.01.20
Checked:	NDS	Date:	29.01.20
Pack Issue:	C		

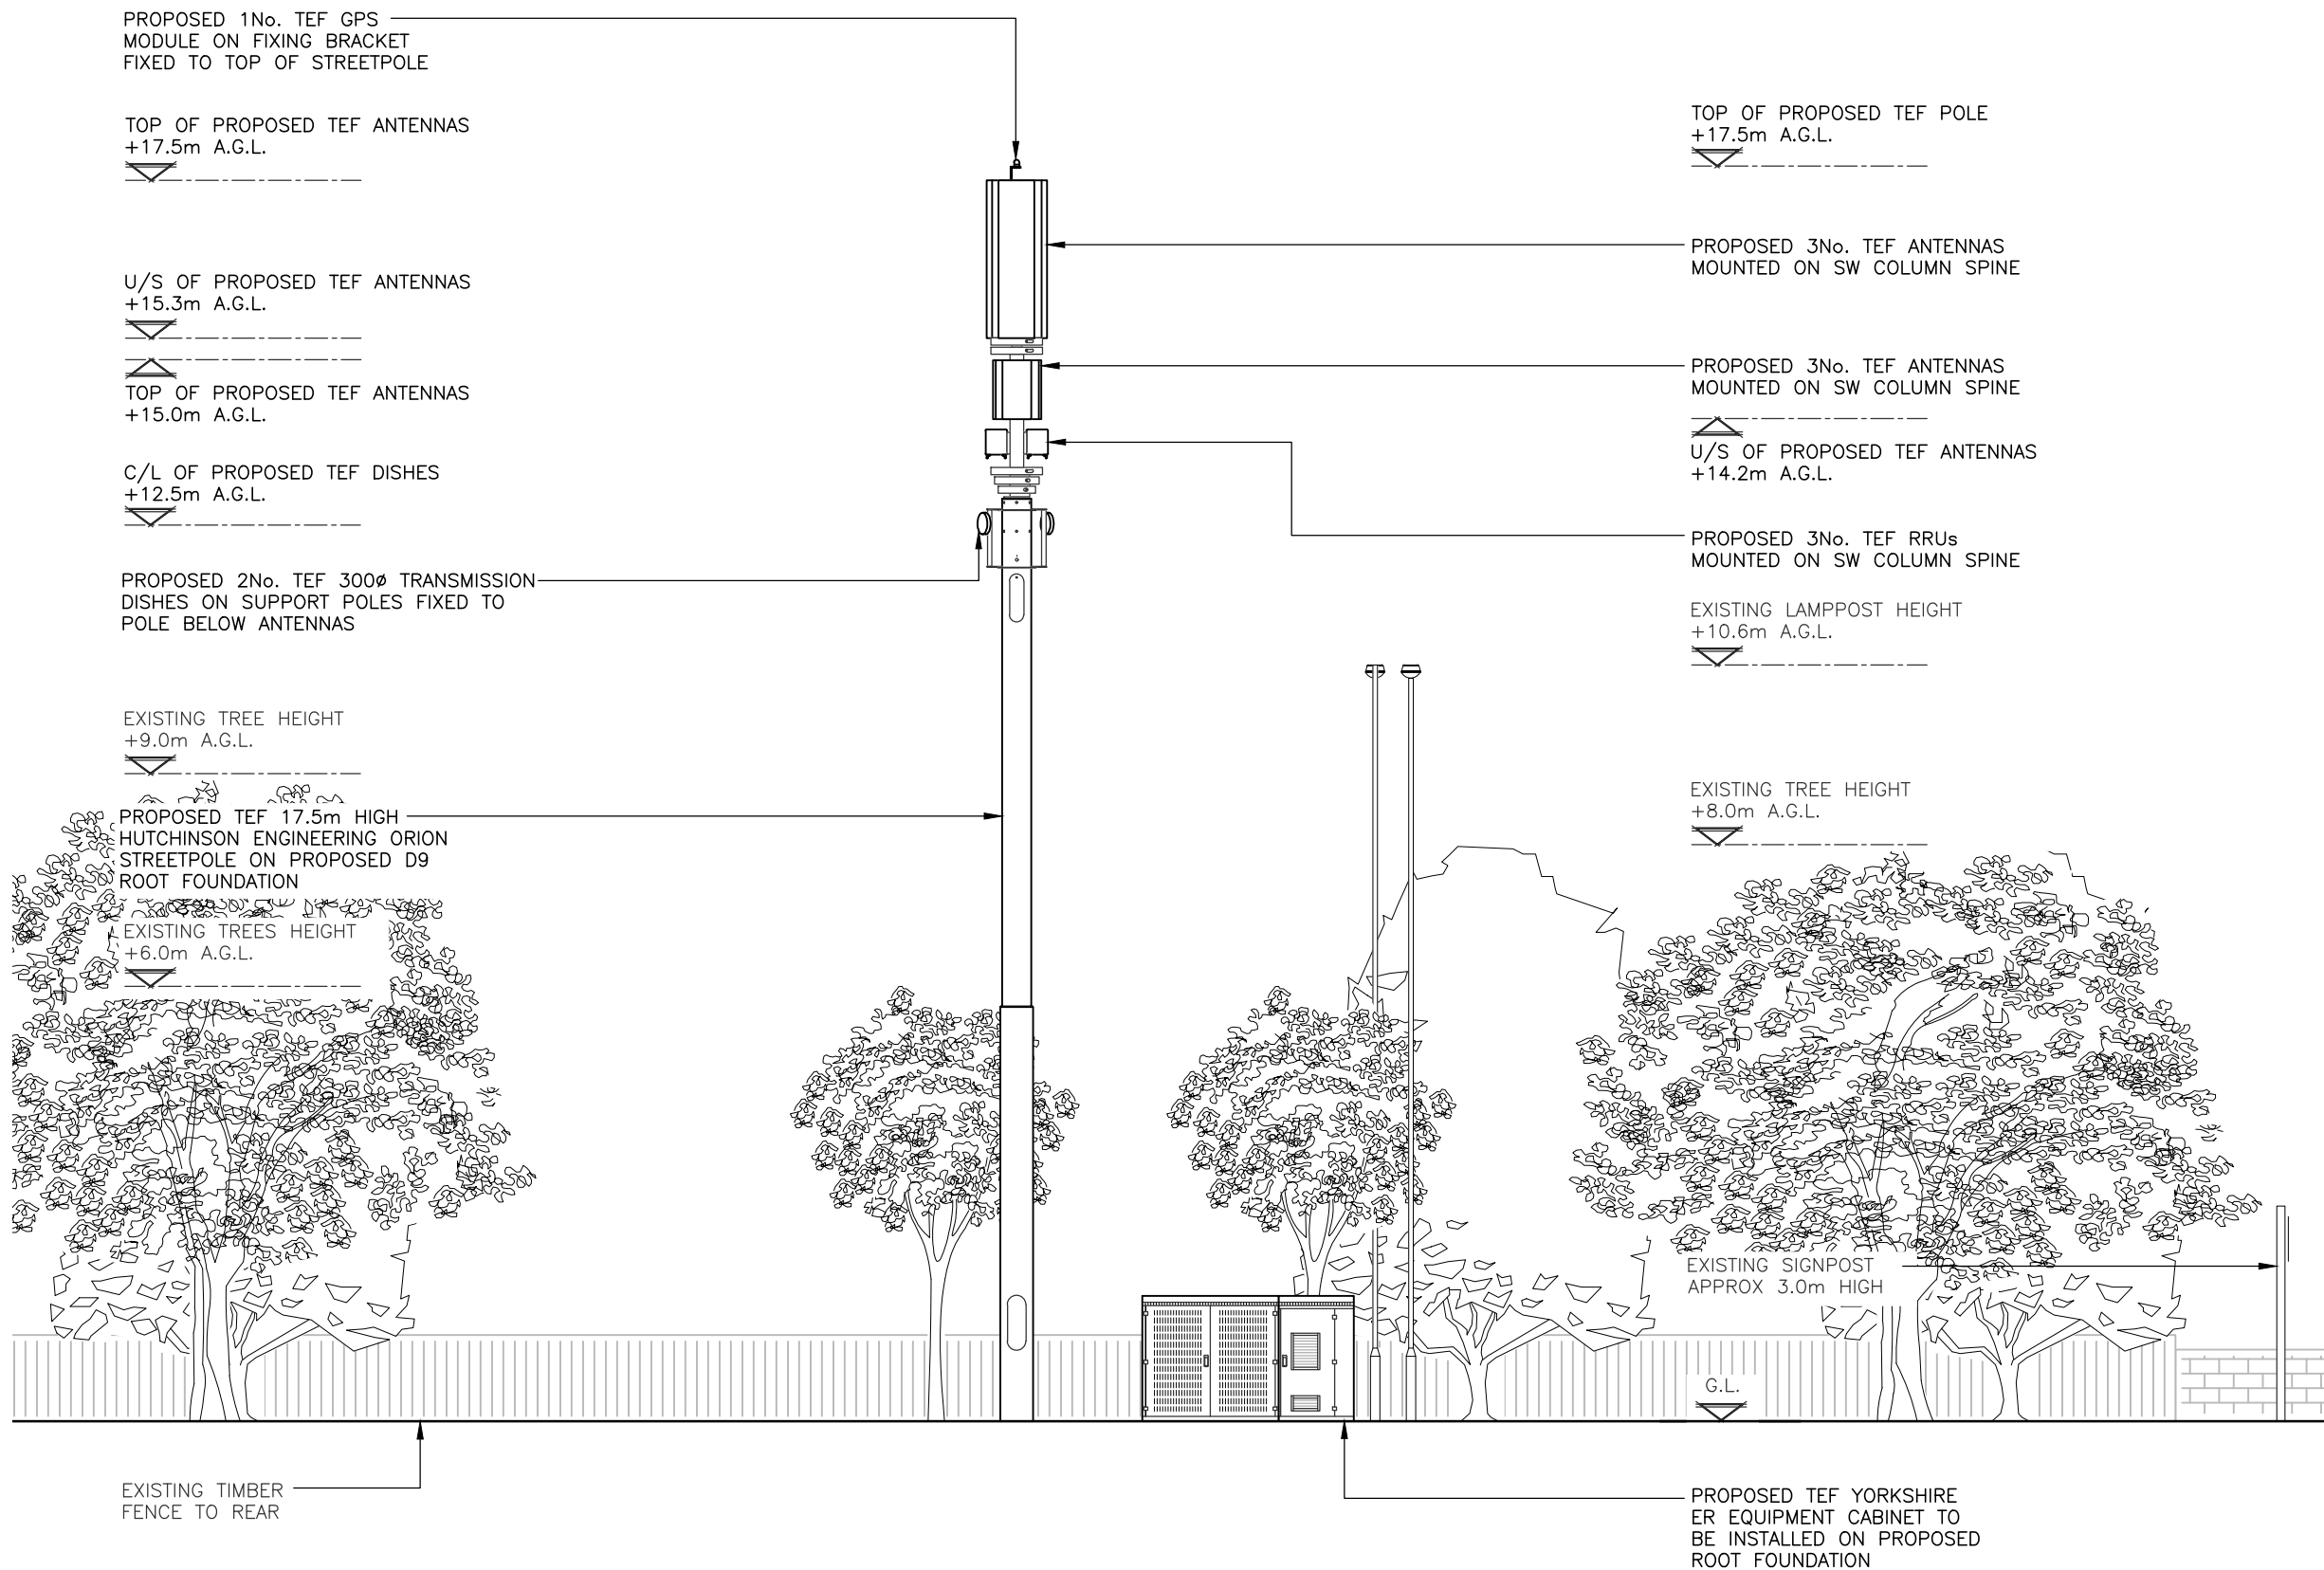

PROPOSED NORTH-EAST ELEVATION
(1:100)

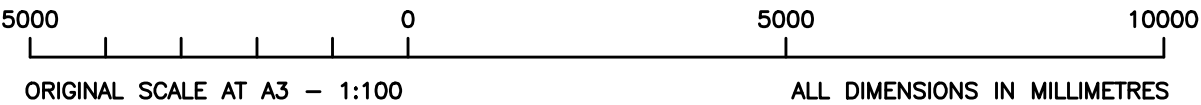

The drawings comply with TEF & Vodafone Standard ICNIRP guidelines.
Designed in accordance with CORNERSTONE documents: SDN0008 & SDN0009


ALL DIMENSIONS ARE IN mm UNLESS NOTED OTHERWISE

N.G.R E: 339584 N: 386157

CONCESSION REQUIRED NO

NOTES:

REV	MODIFICATION	BY	CH	DATE
C	Pole Height Revised	FLCS	NDS	08.07.20
B	Notation Revised	FLCS	NDS	31.01.20
A	Issued for Approval	FLCS	NDS	29.01.20

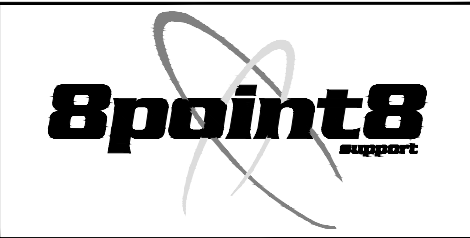

Cell Name	Opt.
SW ON BRODIE AVENUE	A

Cell ID No		
CTIL	TEF	VF
303268	088938	N/A

Site Address / Contact Details
BRODIE AVENUE MOSSLEY HILL LIVERPOOL MERSEYSIDE L19 7NB

Drawing Title: PROPOSED SITE ELEVATION 'A'

Purpose of issue:	Dwg Rev:
PLANNING	C

Drawing Number:	Pack Issue:
301	C

Surveyed By:	Original Sheet Size:	Pack Issue:
NDS	A3	C
Drawn:	Date:	Checked:
FLCS	29.01.20	NDS
Date:	29.01.20	