




PROPOSED ATTIC (1:100)

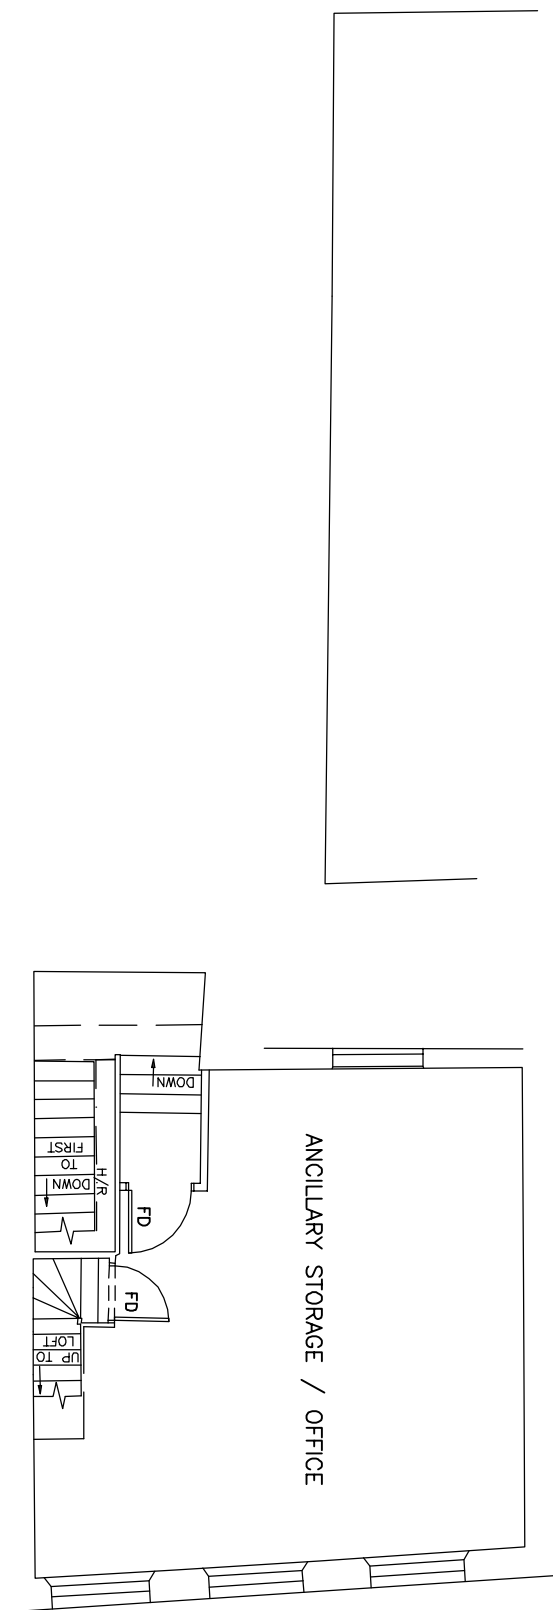


PROPOSED SECOND FLOOR PLAN (1:100)

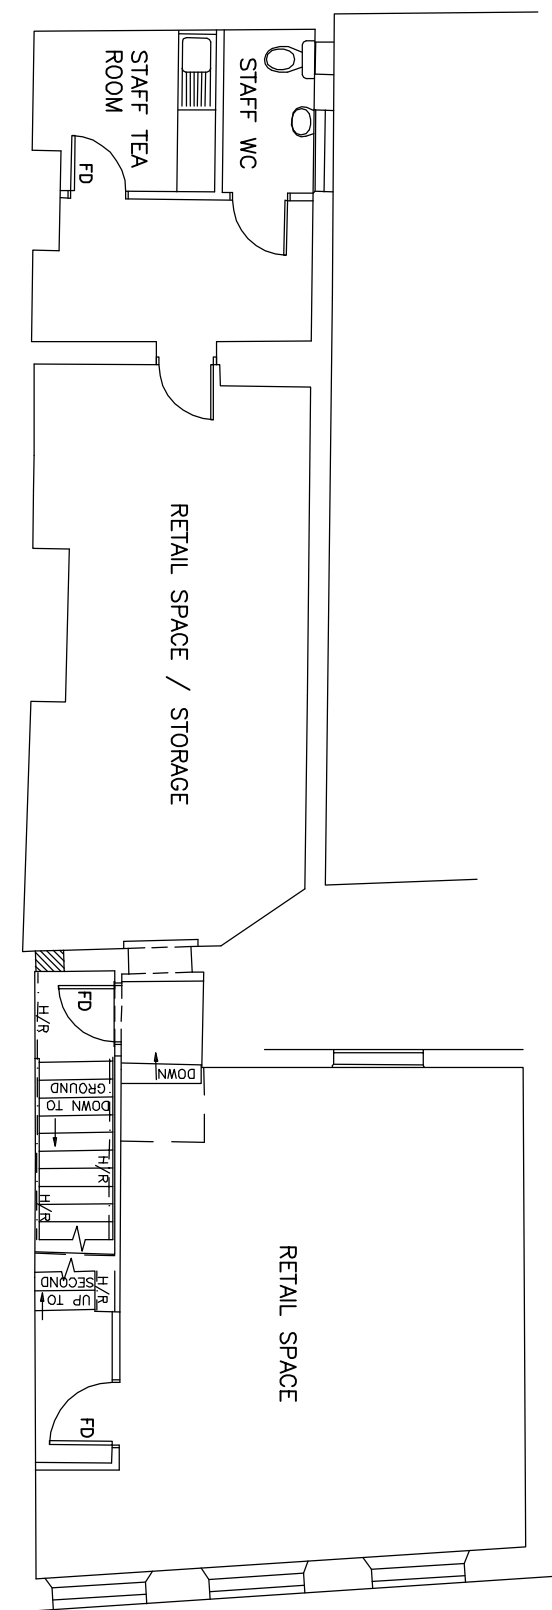


PROPOSED FIRST FLOOR PLAN (1:100)

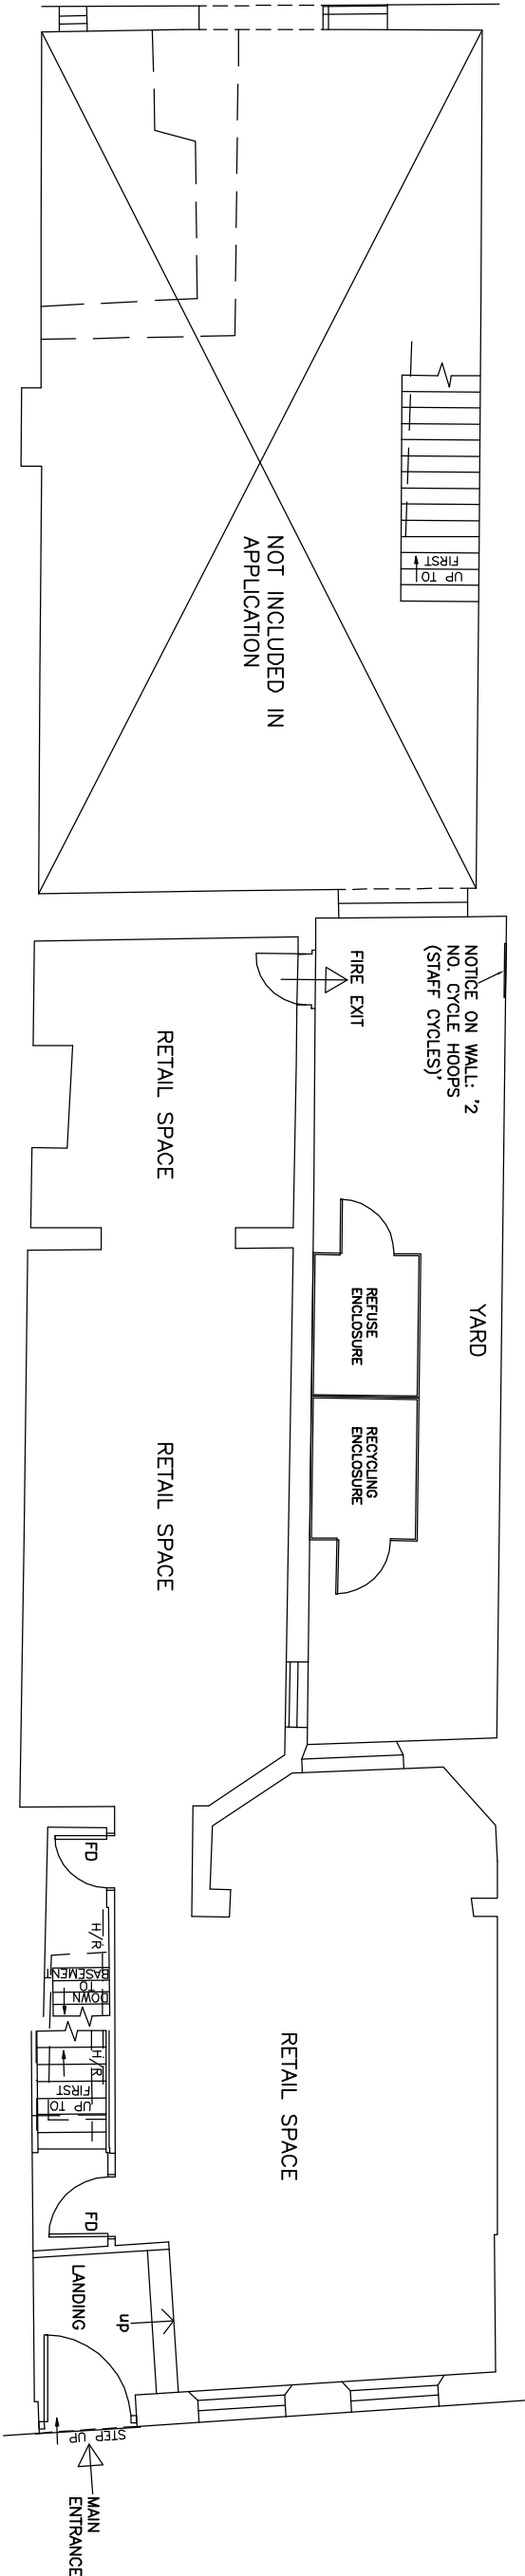

PROPOSED GROUND FLOOR PLAN (1:100)

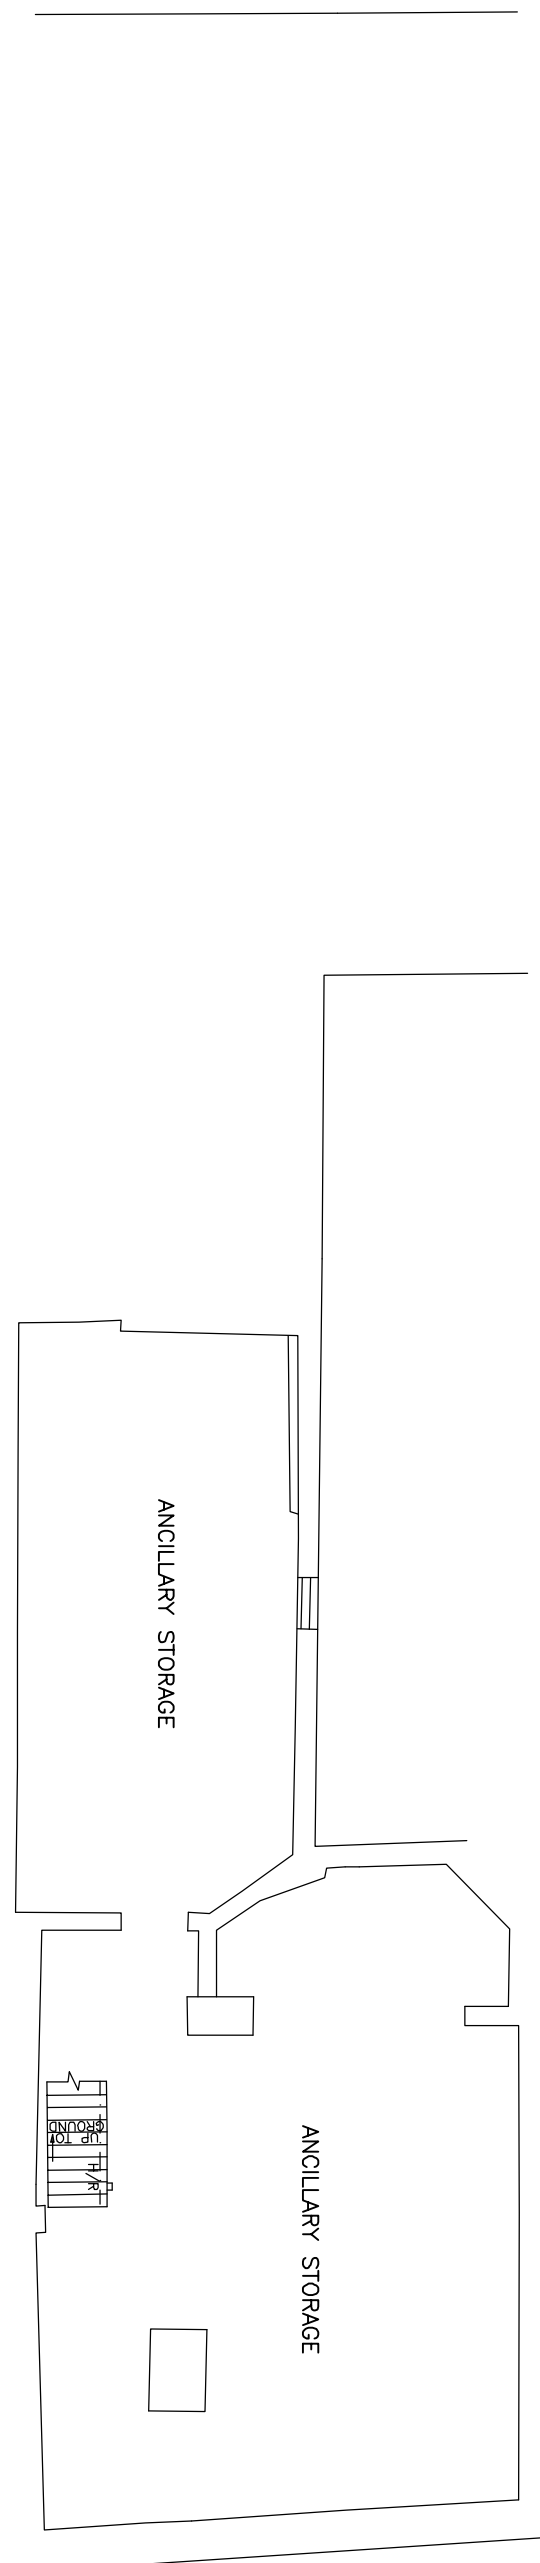

PROPOSED BASEMENT (1:100)

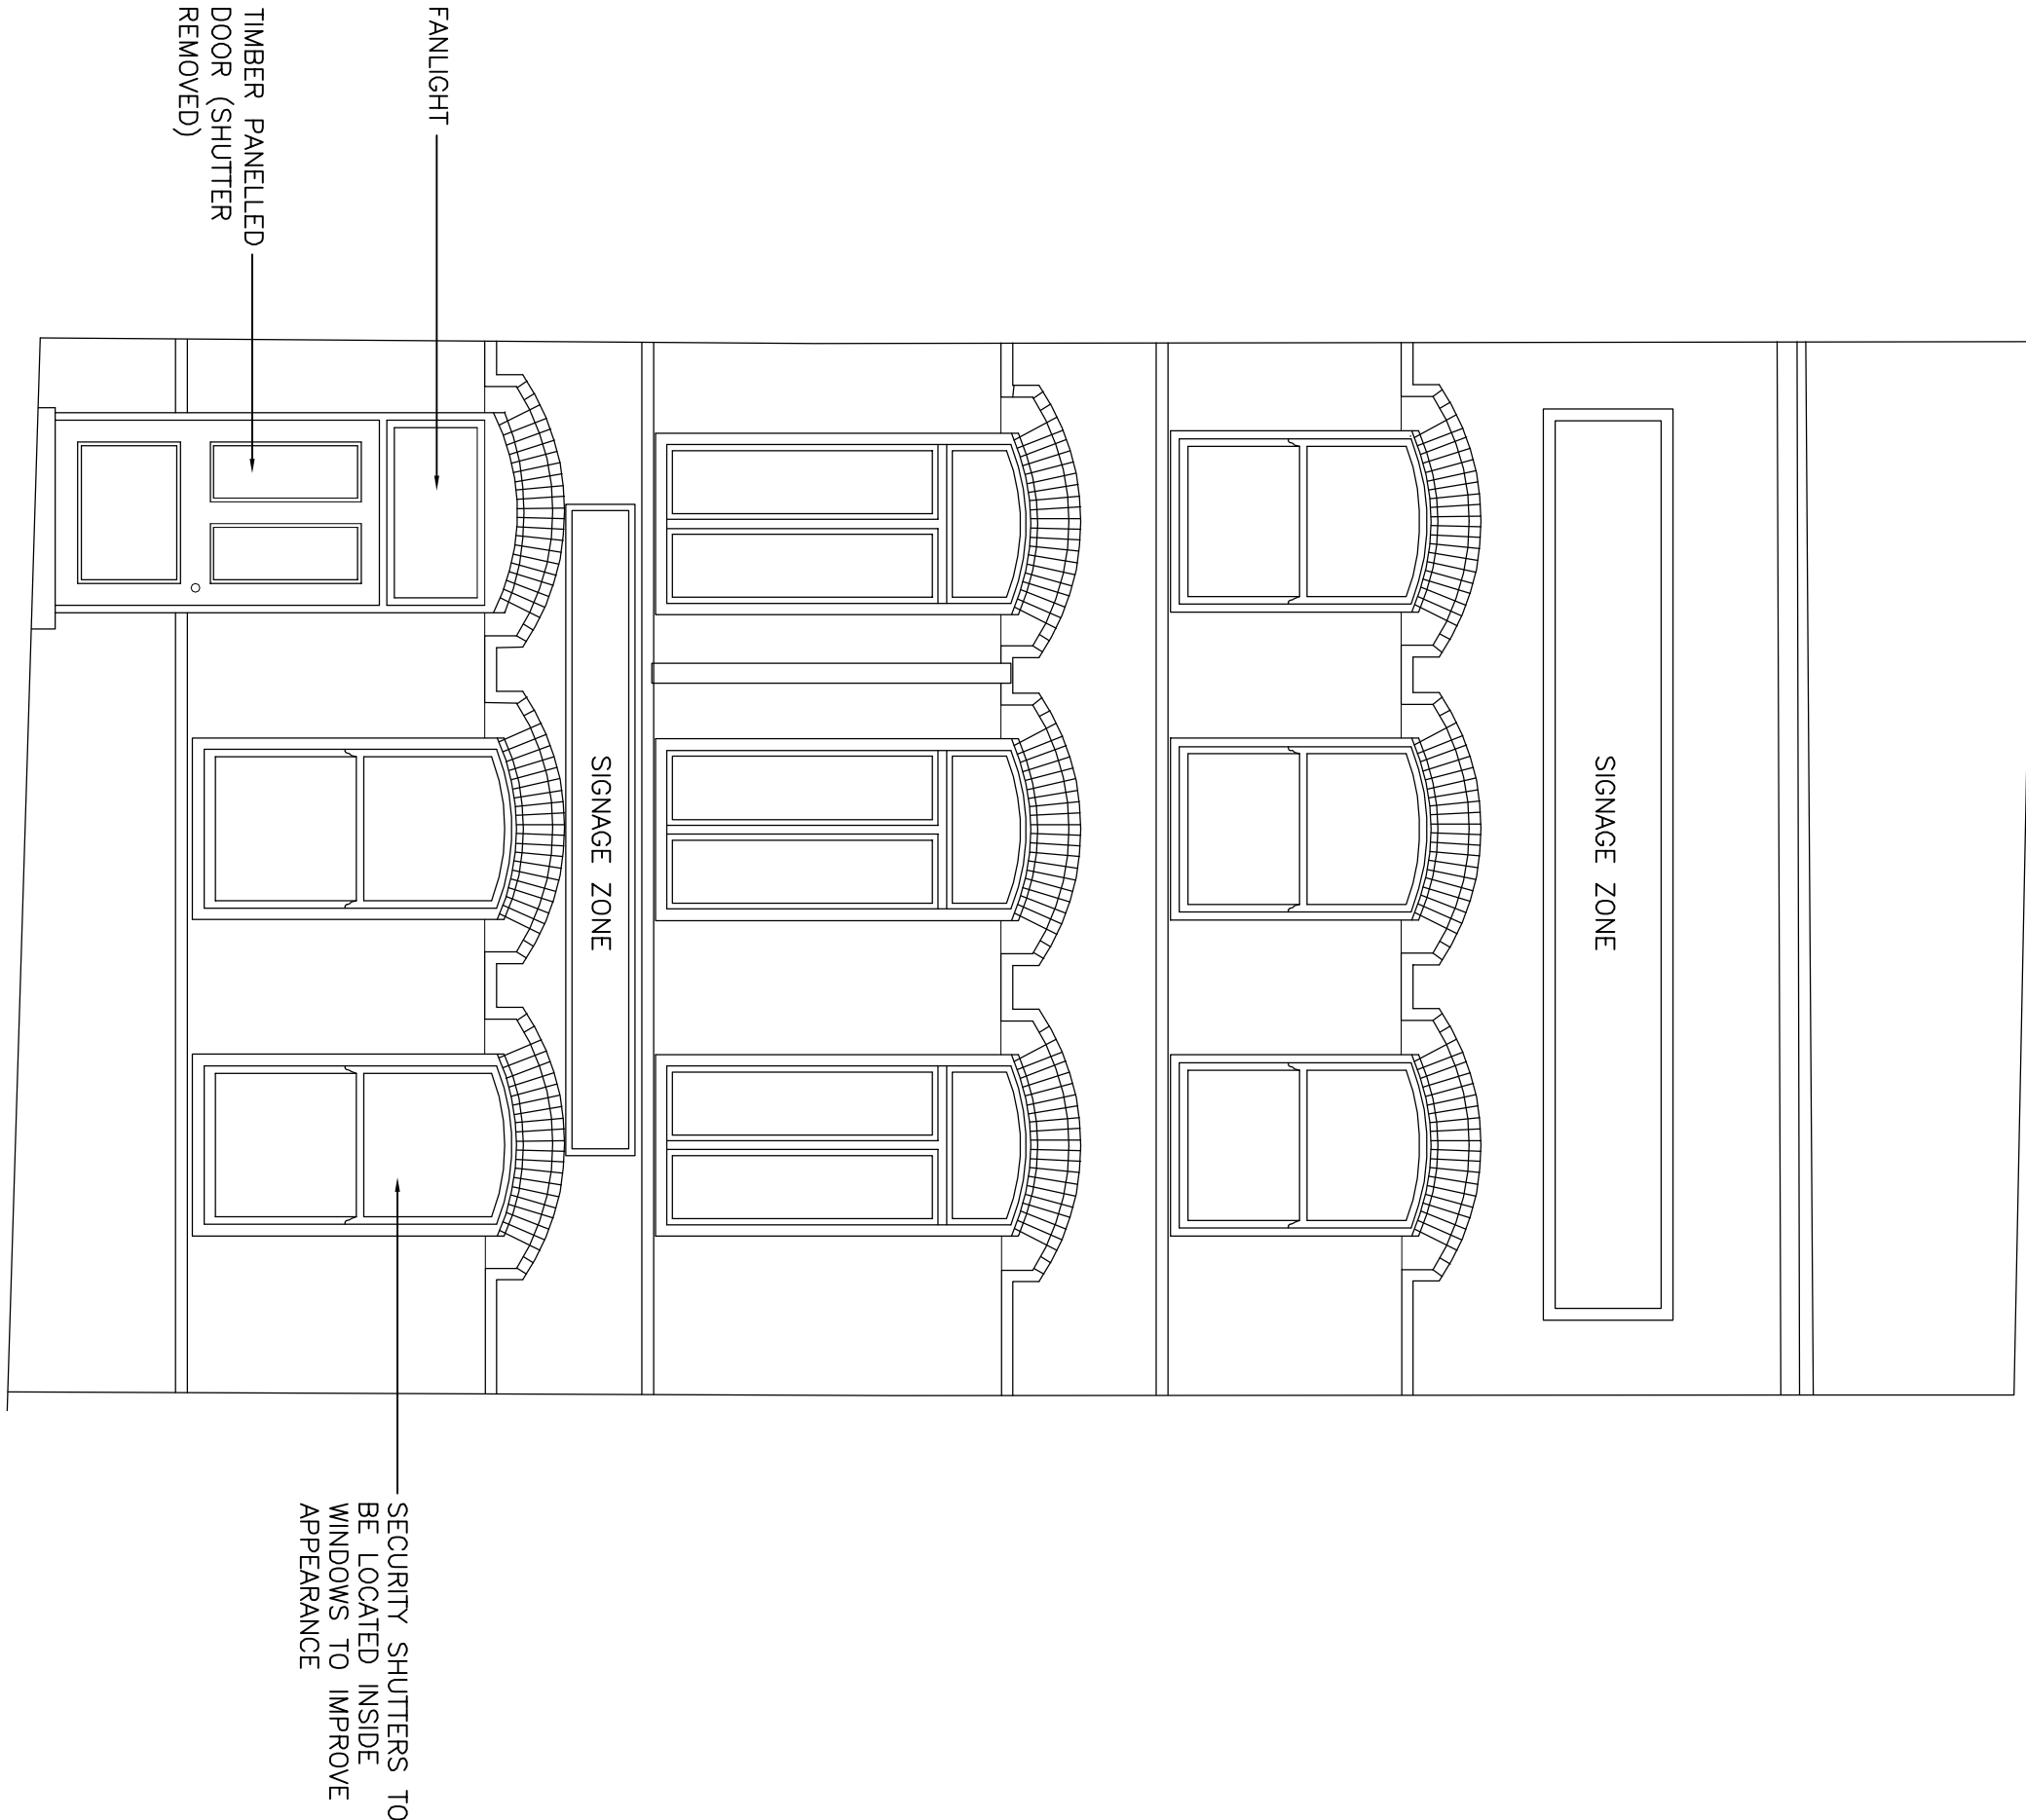

PROPOSED FRONT ELEVATION (1:50)



Project 44 Duke Street, Liverpool L1 4AS

Title Plans & Front Elevation as Proposed

This drawing is the property of Elliot Bond Consulting Ltd and must not be reproduced without permission.			
Drawn by	Checked by	Client	
R.M.	P.D	Fenson Ltd.	
Scale	Date	Drawing Number	Rev.
1:100/1:50/9A1	Oct. 2015	EBC00301 - 301	P2

P2	16.10.2015	Refuse / Recycling / Cycle parking added.		
P1	14.10.2015	FIRST ISSUE - PLANNING	FOR APPROVAL	
Rev.	Date	Description	Status	Rev. by