





First & Second Floor Plan  
1:100

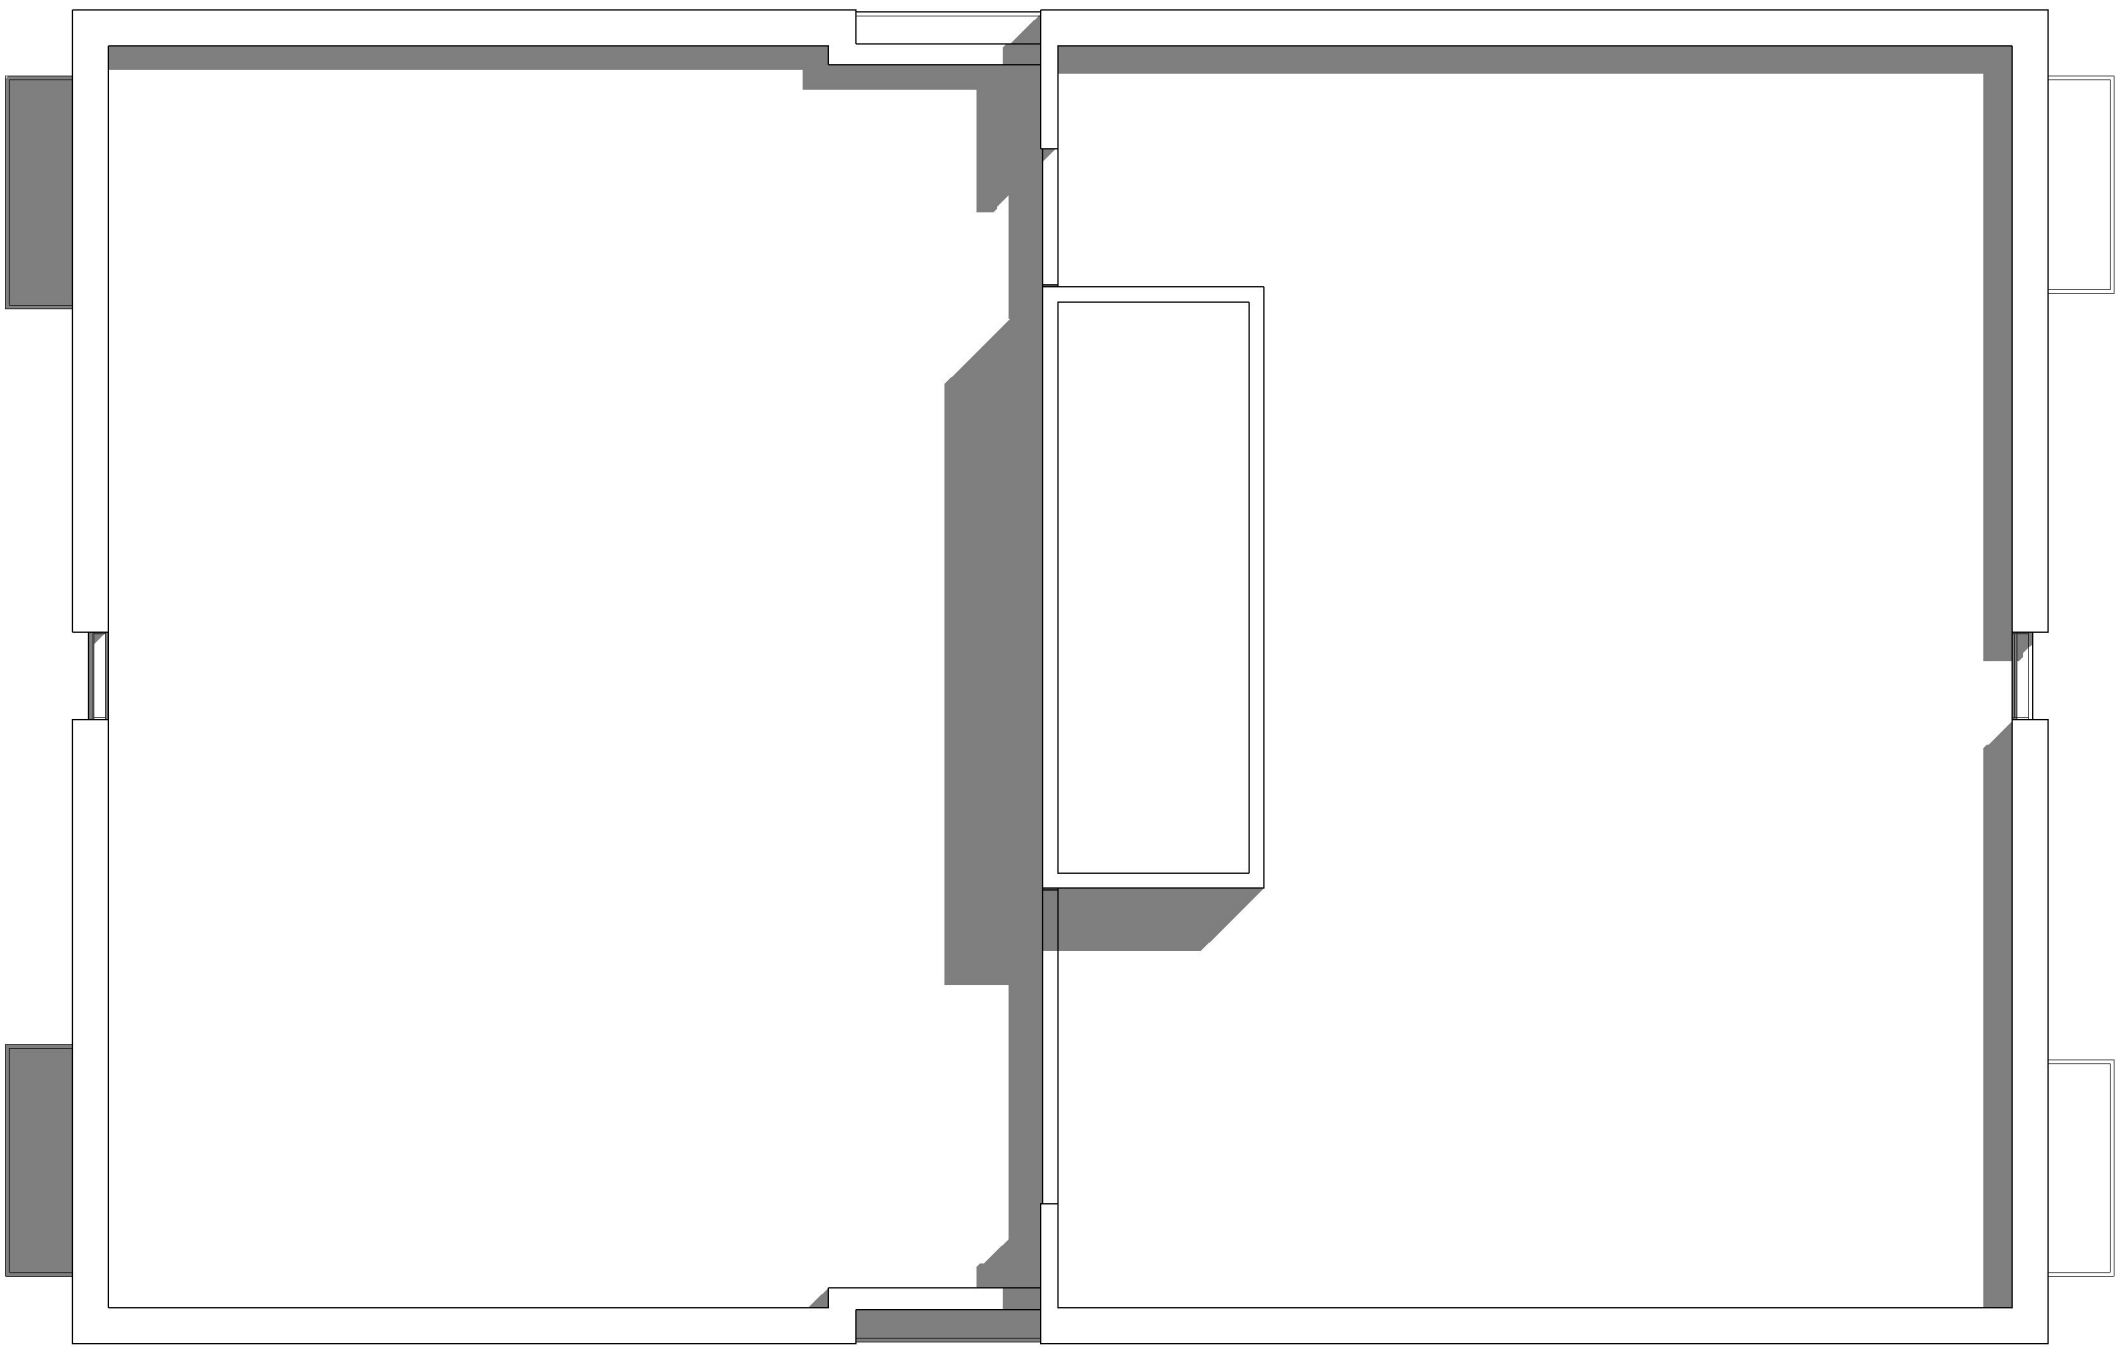

Roof Plan  
1:100

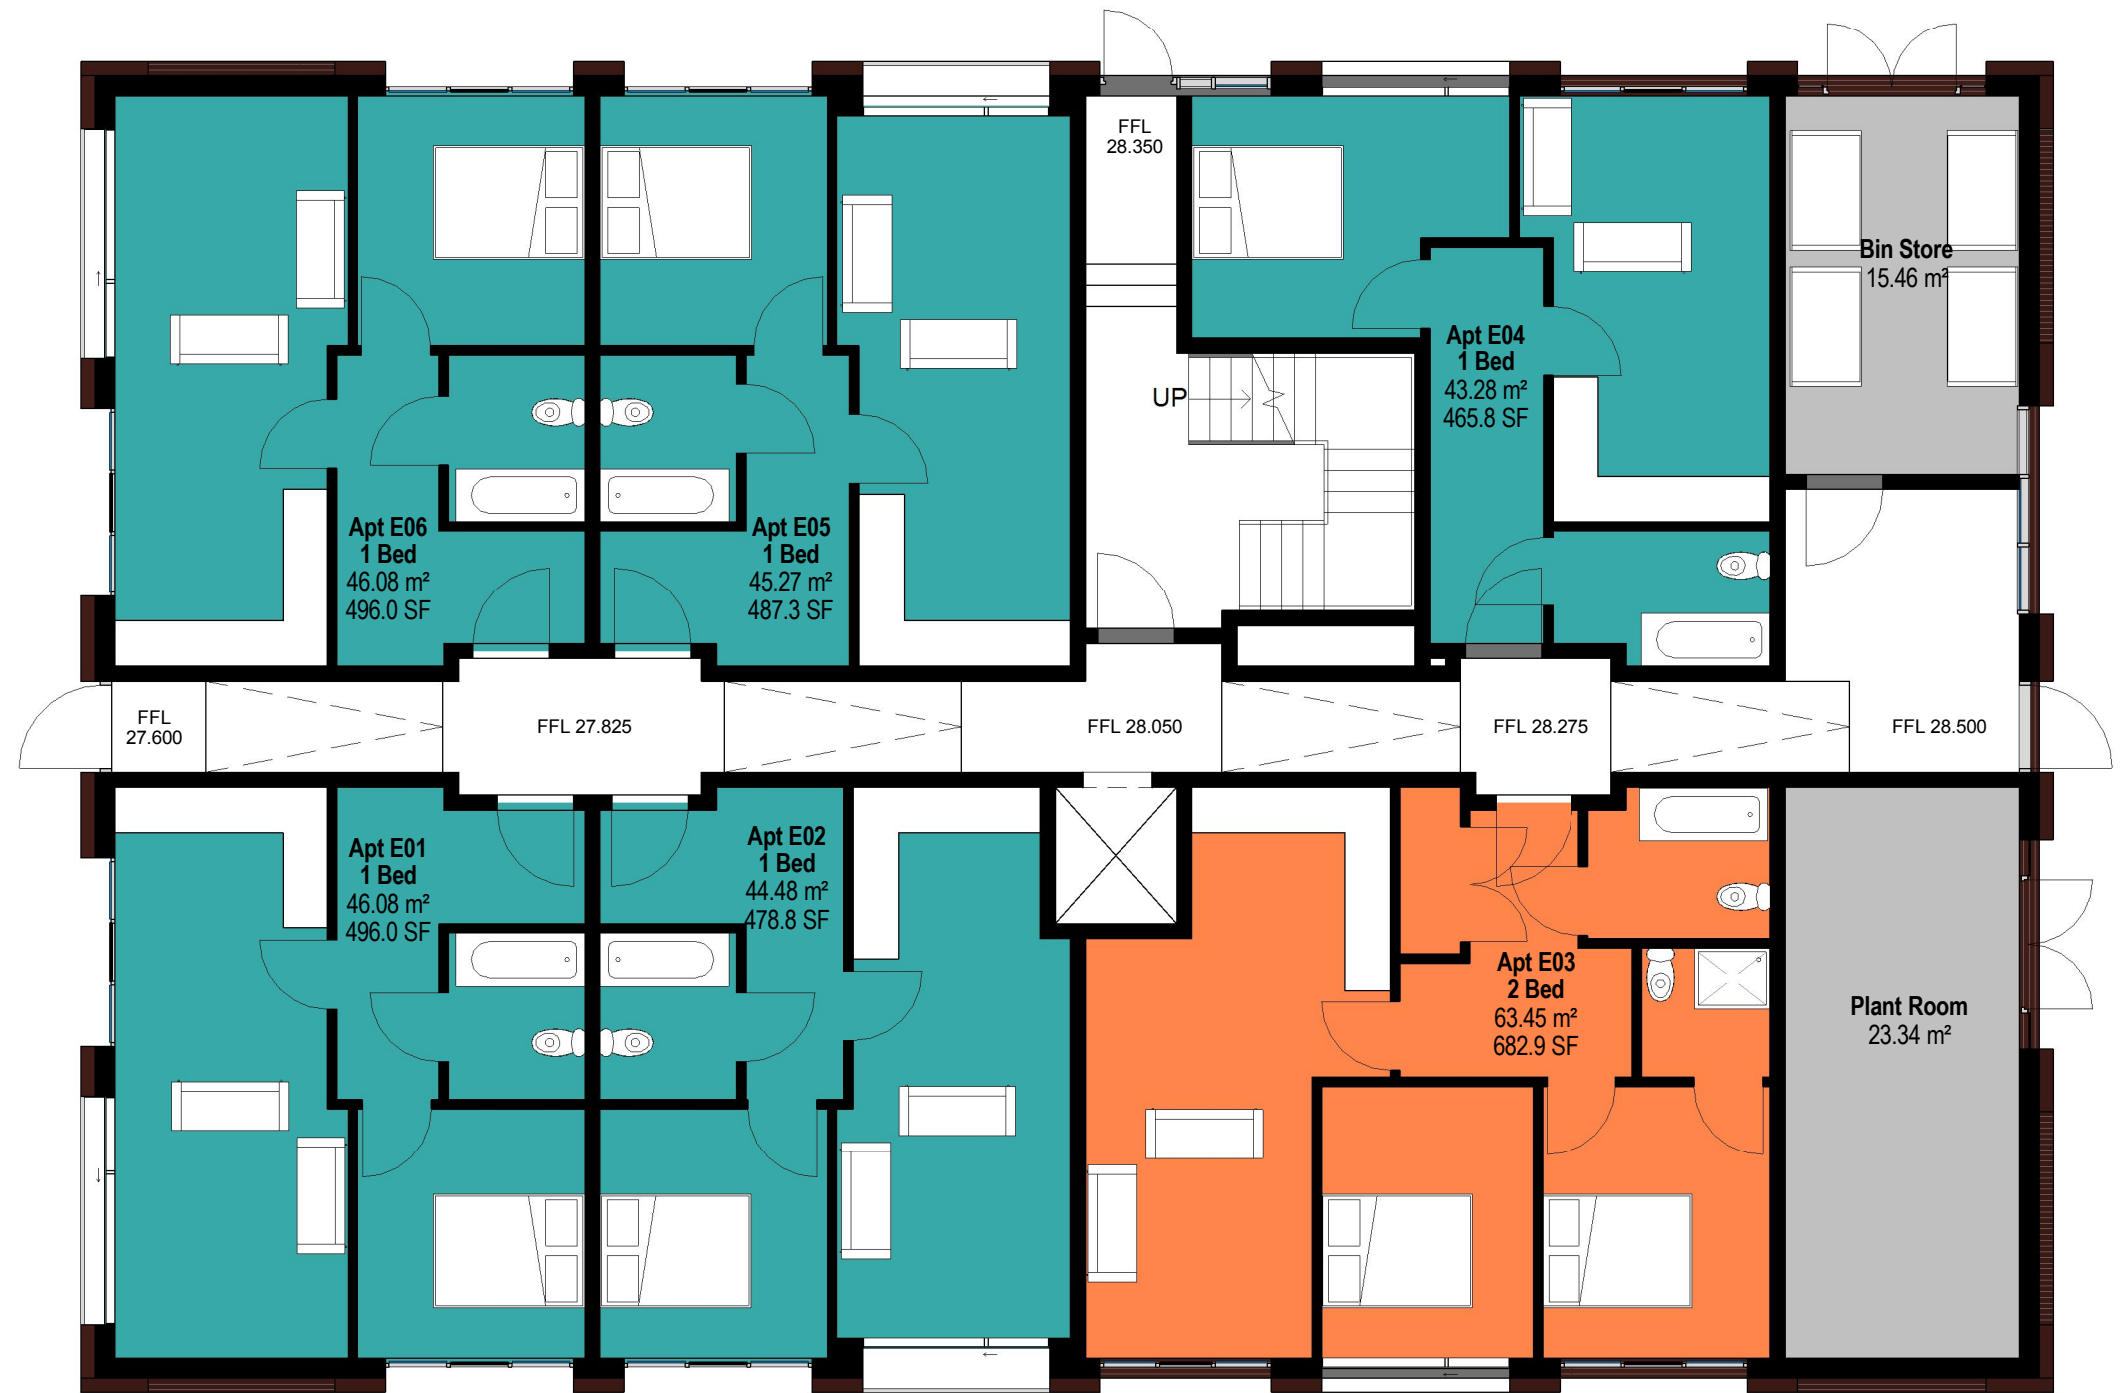

Ground Floor Plan  
1:100

Block E				
Floor level	Name	Apartment Type	Area (m2)	Area sq ft
Ground Floor	Apt E01	1 Bed	46.1 m <sup>2</sup>	496 ft <sup>2</sup>
	Apt E02	1 Bed	44.5 m <sup>2</sup>	479 ft <sup>2</sup>
	Apt E03	2 Bed	63.4 m <sup>2</sup>	683 ft <sup>2</sup>
	Apt E04	1 Bed	43.3 m <sup>2</sup>	466 ft <sup>2</sup>
	Apt E05	1 Bed	45.3 m <sup>2</sup>	487 ft <sup>2</sup>
	Apt E06	1 Bed	46.1 m <sup>2</sup>	496 ft <sup>2</sup>
First Floor	Apt E07	1 Bed	45.5 m <sup>2</sup>	489 ft <sup>2</sup>
	Apt E08	1 Bed	45.2 m <sup>2</sup>	486 ft <sup>2</sup>
	Apt E09	1 Bed	41.9 m <sup>2</sup>	451 ft <sup>2</sup>
	Apt E10	1 Bed	44.8 m <sup>2</sup>	483 ft <sup>2</sup>
	Apt E11	2 Bed	72.0 m <sup>2</sup>	775 ft <sup>2</sup>
	Apt E12	1 Bed	46.0 m <sup>2</sup>	495 ft <sup>2</sup>
Second Floor	Apt E13	1 Bed	45.5 m <sup>2</sup>	489 ft <sup>2</sup>
	Apt E14	1 Bed	44.9 m <sup>2</sup>	483 ft <sup>2</sup>
	Apt E15	1 Bed	45.8 m <sup>2</sup>	493 ft <sup>2</sup>
	Apt E16	1 Bed	42.4 m <sup>2</sup>	456 ft <sup>2</sup>
	Apt E17	1 Bed	44.5 m <sup>2</sup>	479 ft <sup>2</sup>
	Apt E18	2 Bed	73.3 m <sup>2</sup>	789 ft <sup>2</sup>
	Apt E19	1 Bed	46.0 m <sup>2</sup>	496 ft <sup>2</sup>
	Apt E20	1 Bed	45.4 m <sup>2</sup>	489 ft <sup>2</sup>

GENERAL NOTES:

- DAY Architectural Ltd accepts no responsibility for any costs, losses or claims whatsoever arising from these drawings, specifications and related documents unless there is full compliance with the Client or any unauthorised user of the following:
- 1 All boundaries, dimensions and levels are to be checked on site before construction and any discrepancies reported to the Architect / Designer.
- 2 Partial Service: Any discrepancies with site or other information is to be advised to the Architect / Designer and direction and / or approval is to be sought before the implementation of the detail.
- 3 Block and site plans are reproduced under license from the Ordnance Survey.
- 4 Do not scale this drawing.
- 5 For the purpose of coordination, all relevant parties must check this information prior to implementation and report any discrepancies to the Architect / Designer.

P3

P2

P1

REV

Planning Issue  
Plan revised  
Apartment ref numbers added

DESCRIPTION

10/06/16

22/05/16

29/02/16

DATE

CLIENT  
Eldonian Group

PROJECT  
Eldon Grove

DRAWING  
Block E - Floor Plans

SCALE  
1 : 100

DATE  
02/29/16

DAY DRAWING No.  
AL-22-E01

DRAWING STATUS

PAPER SIZE  
A1

DRAWN BY  
SI

REVISION  
P3

PROJECT No.  
332-15

PLANNING

Information contained on this drawing is the sole copyright of  
DAY Architectural Ltd. and is not to be reproduced without their permission.

