



Roof Plan
1:100


Block G				
Level	Ref no.	Type	Area	Area sq ft
Ground Floor	Apt G01	2 Bed	68.5 m²	737 ft²
	Apt G02	2 Bed	68.5 m²	737 ft²
First Floor	Apt G03	2 Bed	71.7 m²	771 ft²
	Apt G04	2 Bed	71.7 m²	771 ft²
Second Floor	Apt G05	2 Bed	71.7 m²	772 ft²
	Apt G06	2 Bed	71.6 m²	771 ft²
Third Floor	Apt G07	2 Bed	61.0 m²	657 ft²
	Apt G08	2 Bed	61.0 m²	657 ft²

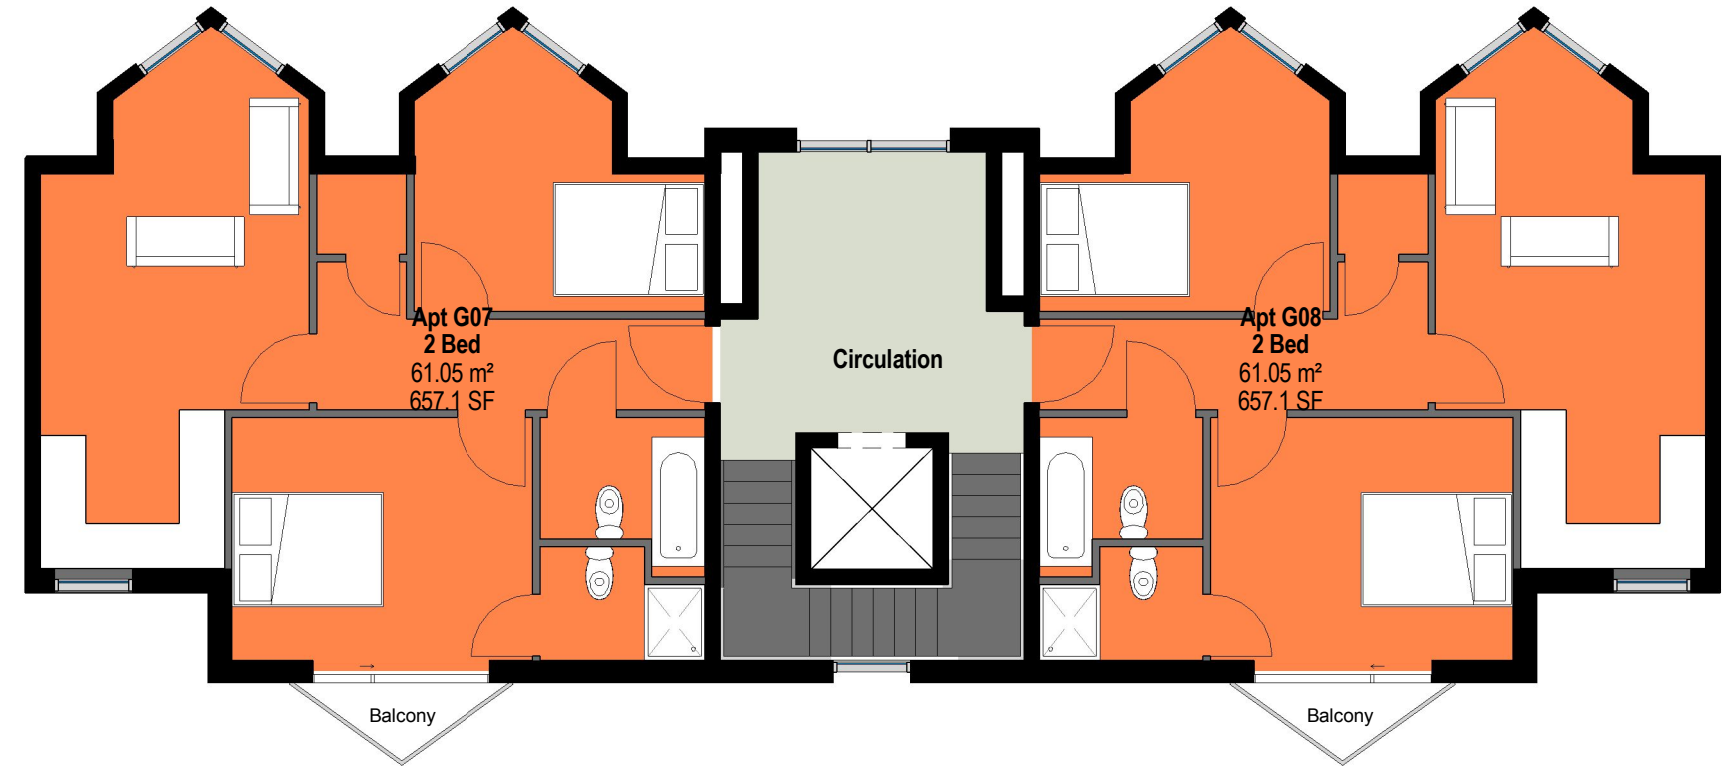

Third Floor Plan
1:100

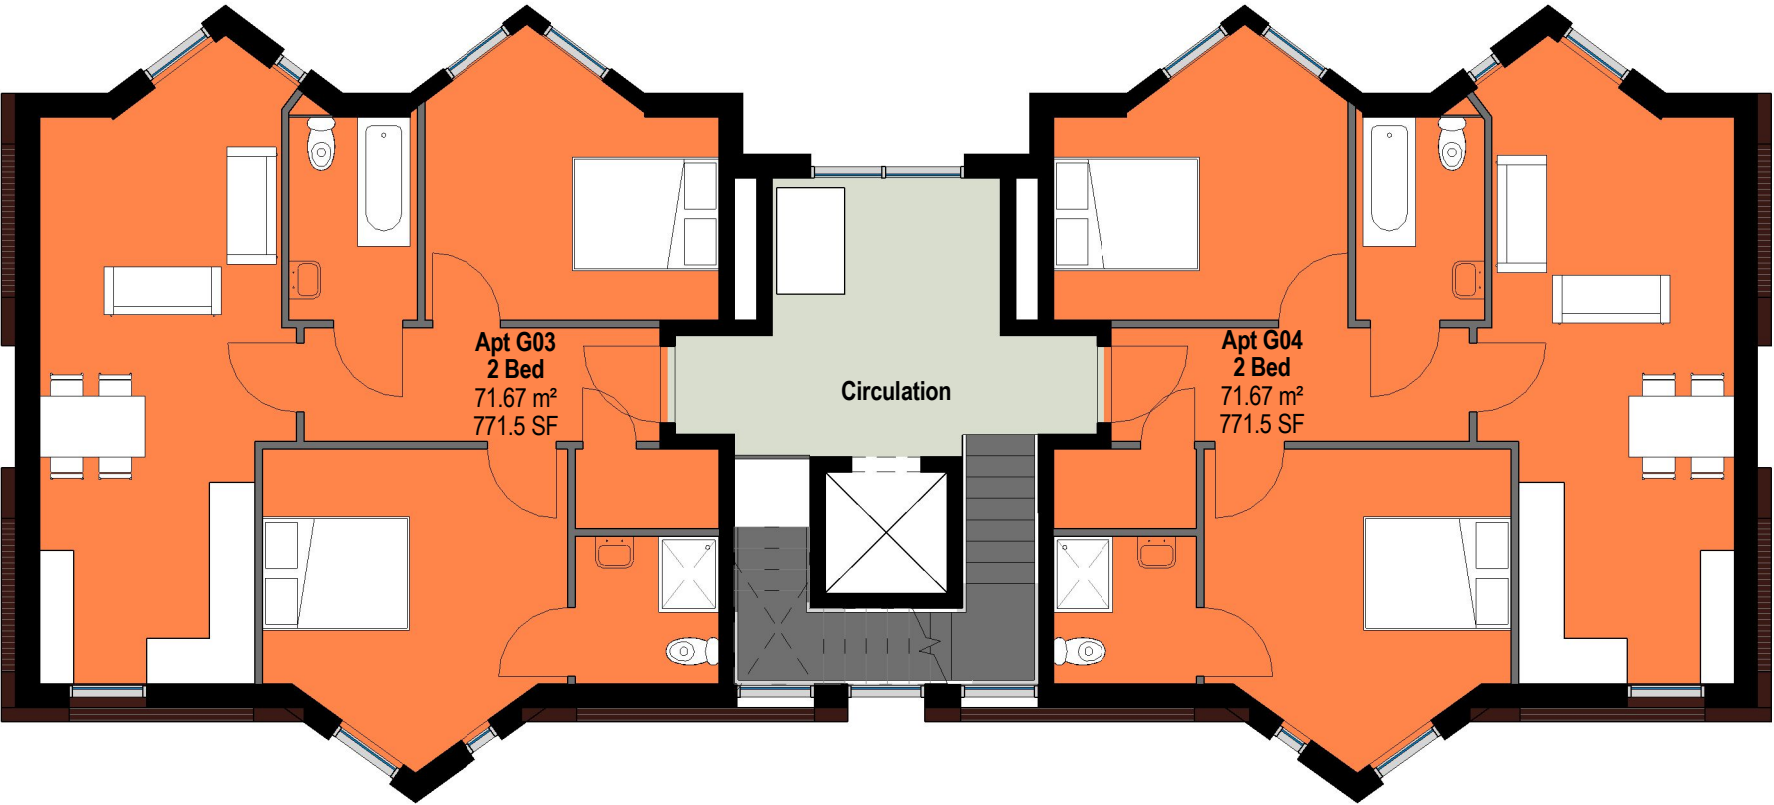

First & Second Floor Plan
1:100

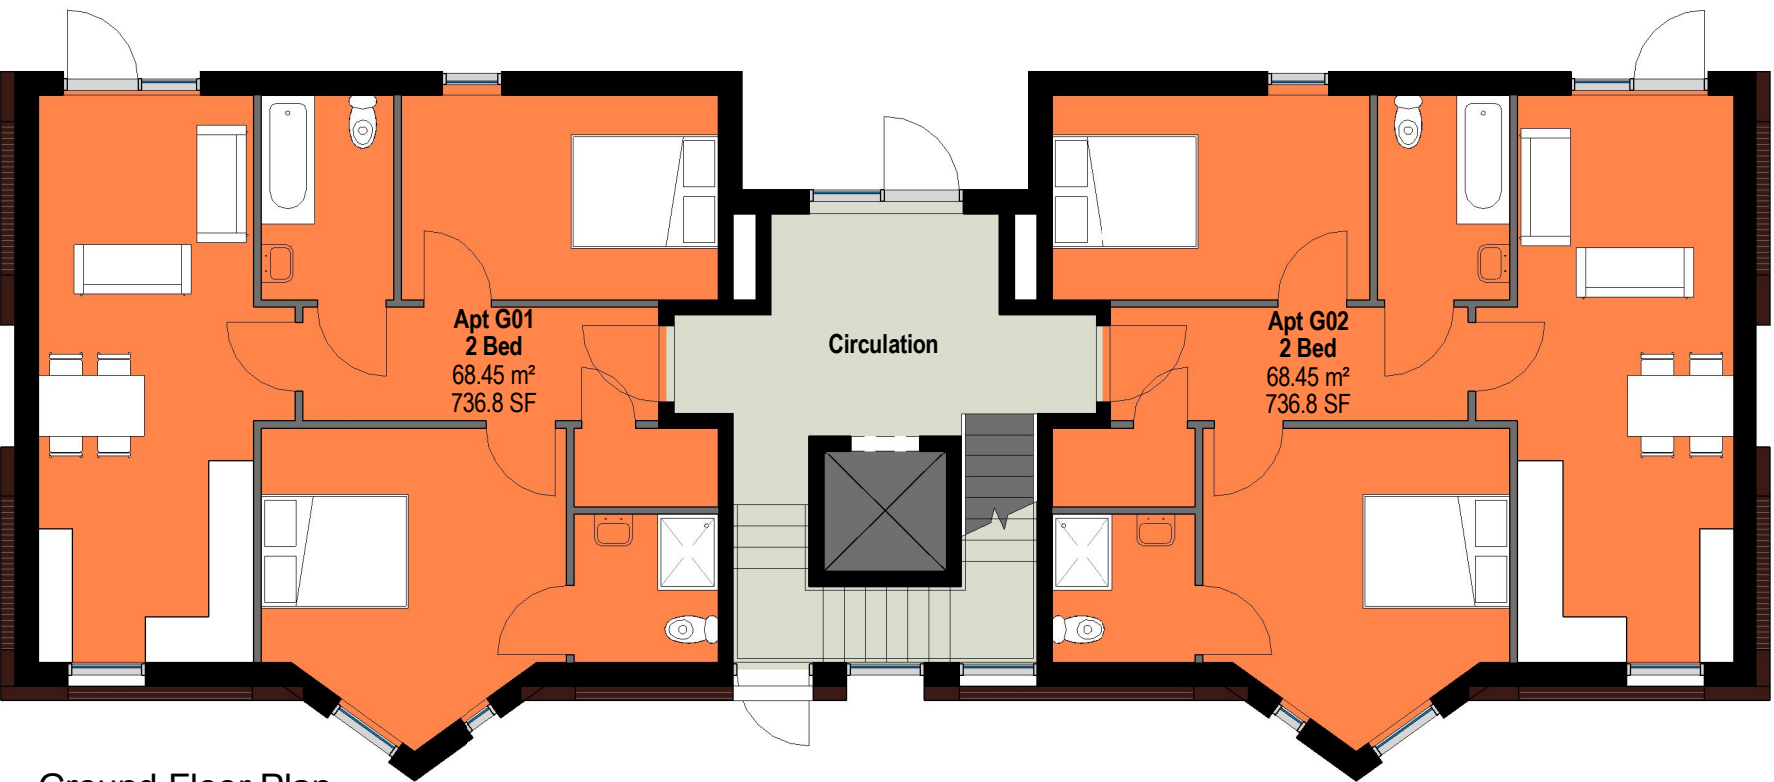

Ground Floor Plan
1:100

GENERAL NOTES: DAY Architectural Ltd accepts no responsibility for any costs, losses or claims whatsoever arising from these drawings, specifications and related documents unless there is full compliance with the Client or any unauthorised user of the following: 1 All boundaries, dimensions and levels are to be checked on site before construction and any discrepancies reported to the Architect / Designer. 2 Partial Service: Any discrepancies with site or other information is to be advised to the Architect / Designer and direction and / or approval is to be sought before the implementation of the detail. 3 Block and site plans are reproduced under license from the Ordnance Survey. 4 Do not scale this drawing. 5 For the purpose of coordination, all relevant parties must check this information prior to implementation and report any discrepancies to the Architect / Designer.	CLIENT Eldonian Group		DRAWING Block G - Floor Plans	
	PROJECT Eldon Grove		SCALE 1 : 100	PAPER SIZE A2
			DATE 02/29/16	DRAWN BY SI
			DAY DRAWING No. AL-22-G01	REVISION P2
	REV	DESCRIPTION	DRAWING STATUS PLANNING	
	P2 P1	Issued for Planning Apartment ref numbers added to plans	10/06/16 29/02/16	PROJECT No. 332-15
Information contained on this drawing is the sole copyright of DAY Architectural Ltd. and is not to be reproduced without their permission.				

DAY ARCHITECTURAL LTD
SUITE 616E
COTTON EXCHANGE
BIXTETH STREET
LIVERPOOL
L3 9LQ
E: info@day-architectural.com
W: www.day-architectural.com