

DO NOT SCALE FROM THIS DRAWING.  
ALL DIMENSIONS MUST BE VERIFIED AT THE SITE BEFORE SETTING OUT.  
COMMENCING WORK OR MAKING ANY SHOP DRAWINGS.

Rev: A	Description: Entrance gates removed and stone capping added	Date: 13/05/15
--------	---	----------------

**MACBRYDE HOMES**


Machryde Homes Limited,  
Machryde House, Unit 28,  
St. Asaph Business Park,  
Ffordd Richard Davies, St Asaph,  
Denbighshire, LL17 0LJ.  
Tel. 01745 536677  
Fax. 01745 536688

Site: Acrefield Road, Woolton


Title: Access elevation and partial plan

Scale: As Noted on A3

Ref: GL-SS02

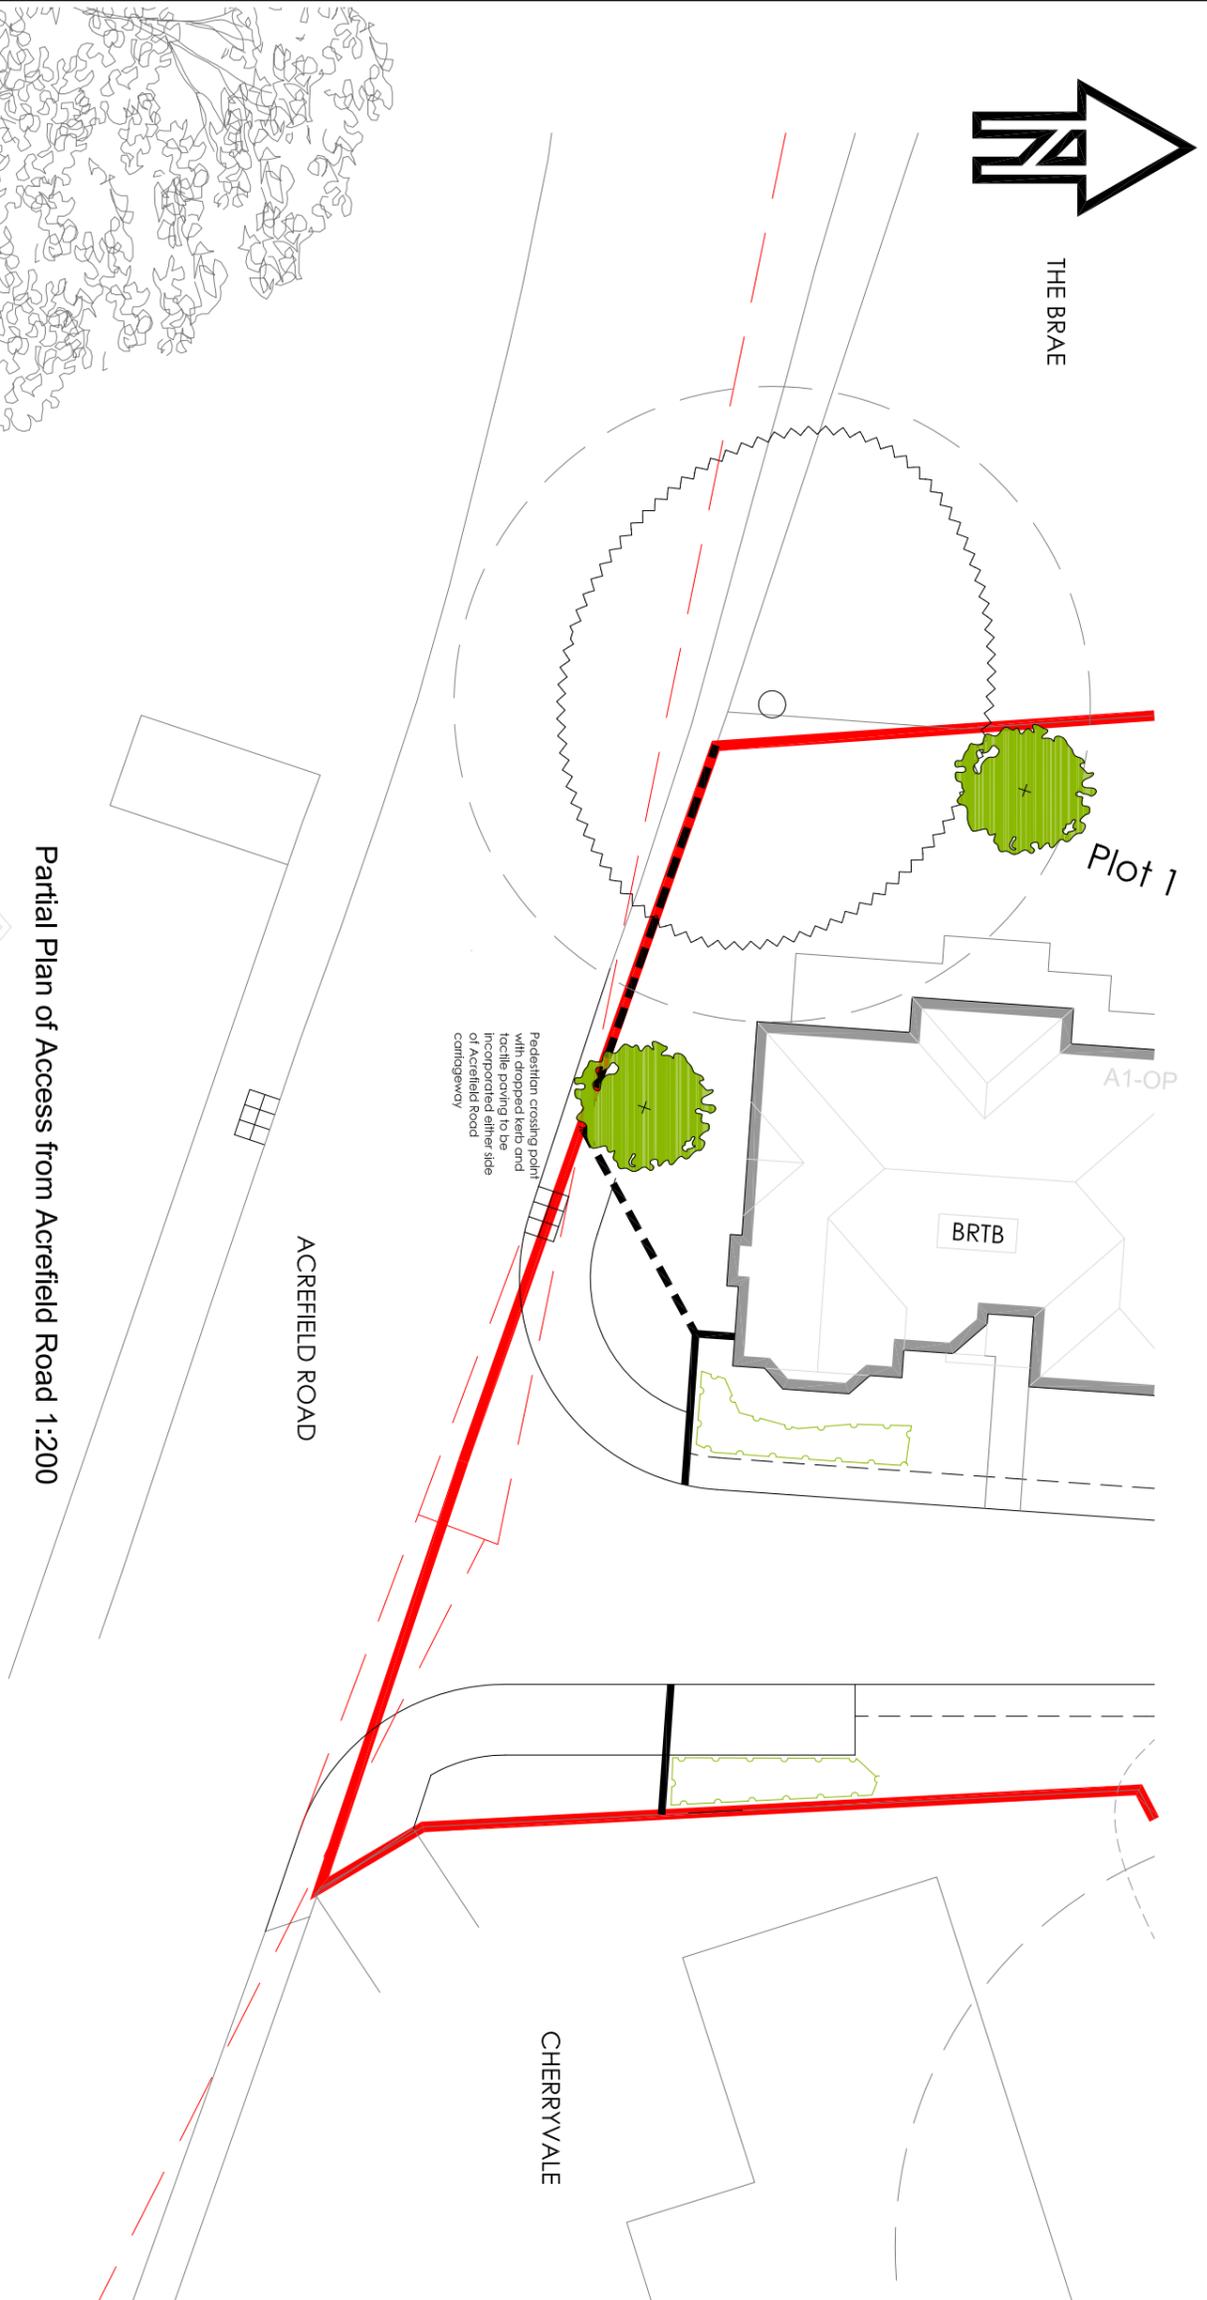

Partial Plan of Access from Acrefield Road 1:200

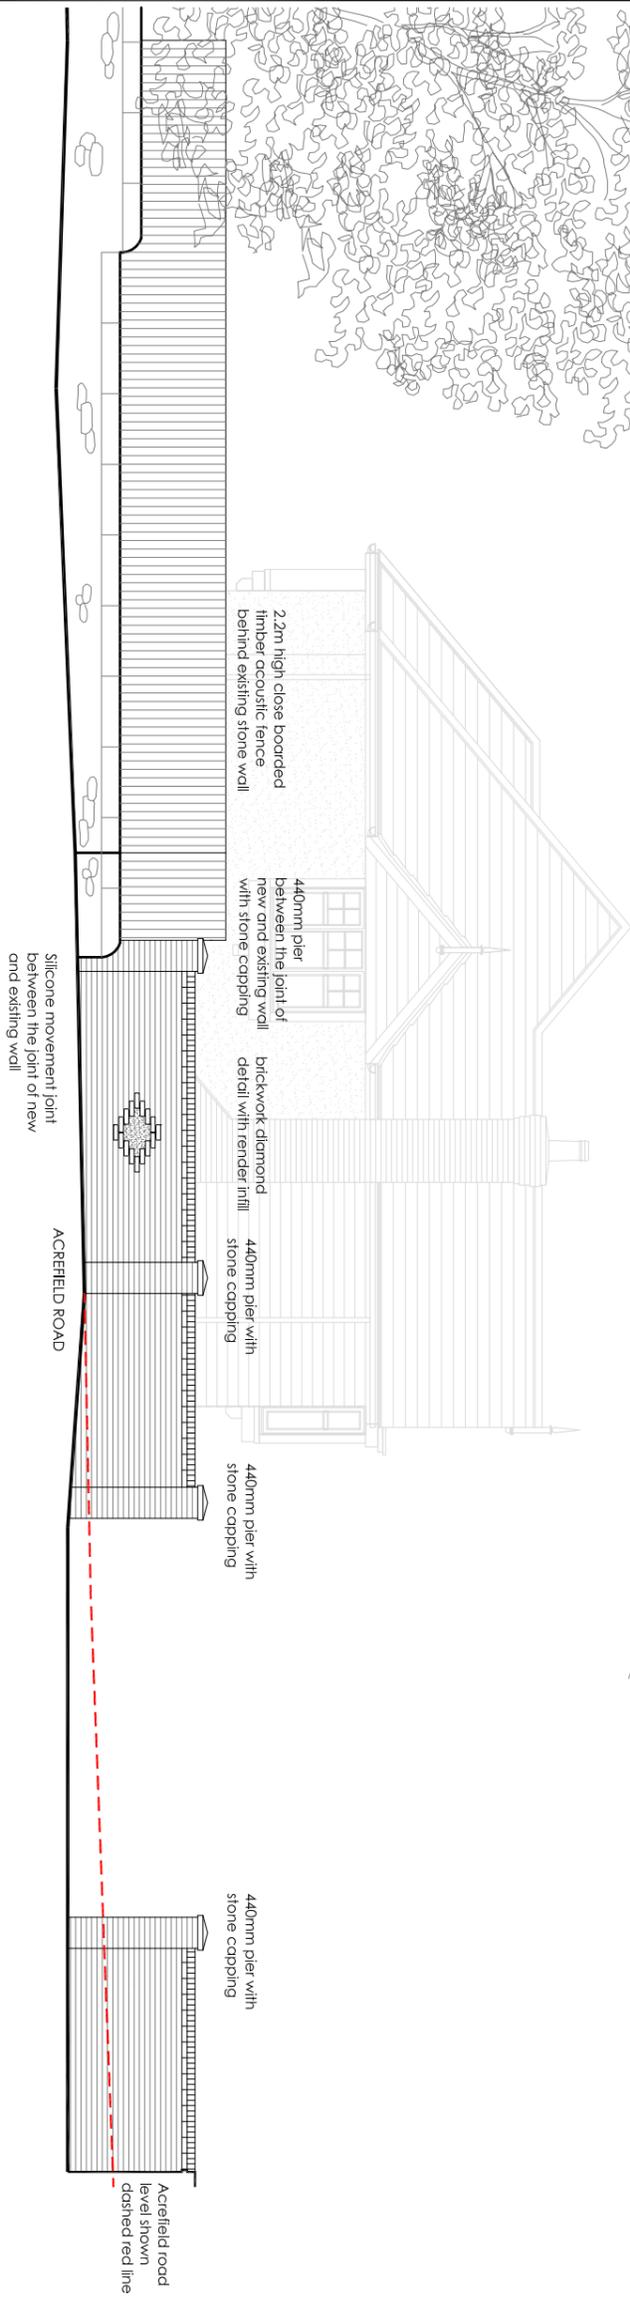

Front Elevation of Access from Acrefield Road 1:100