



EXISTING REAR ELEVATION

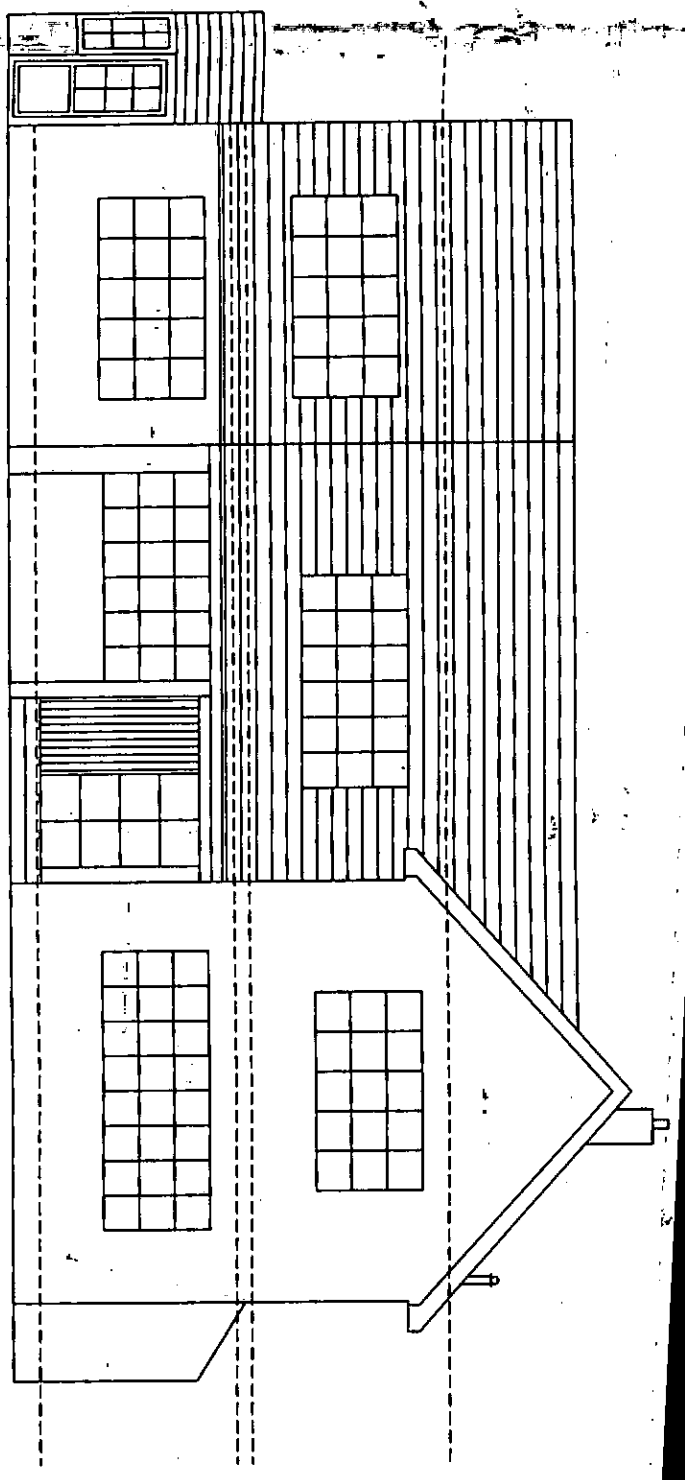


EXISTING FRONT ELEVATION

185H 1477

17 JUN 2015

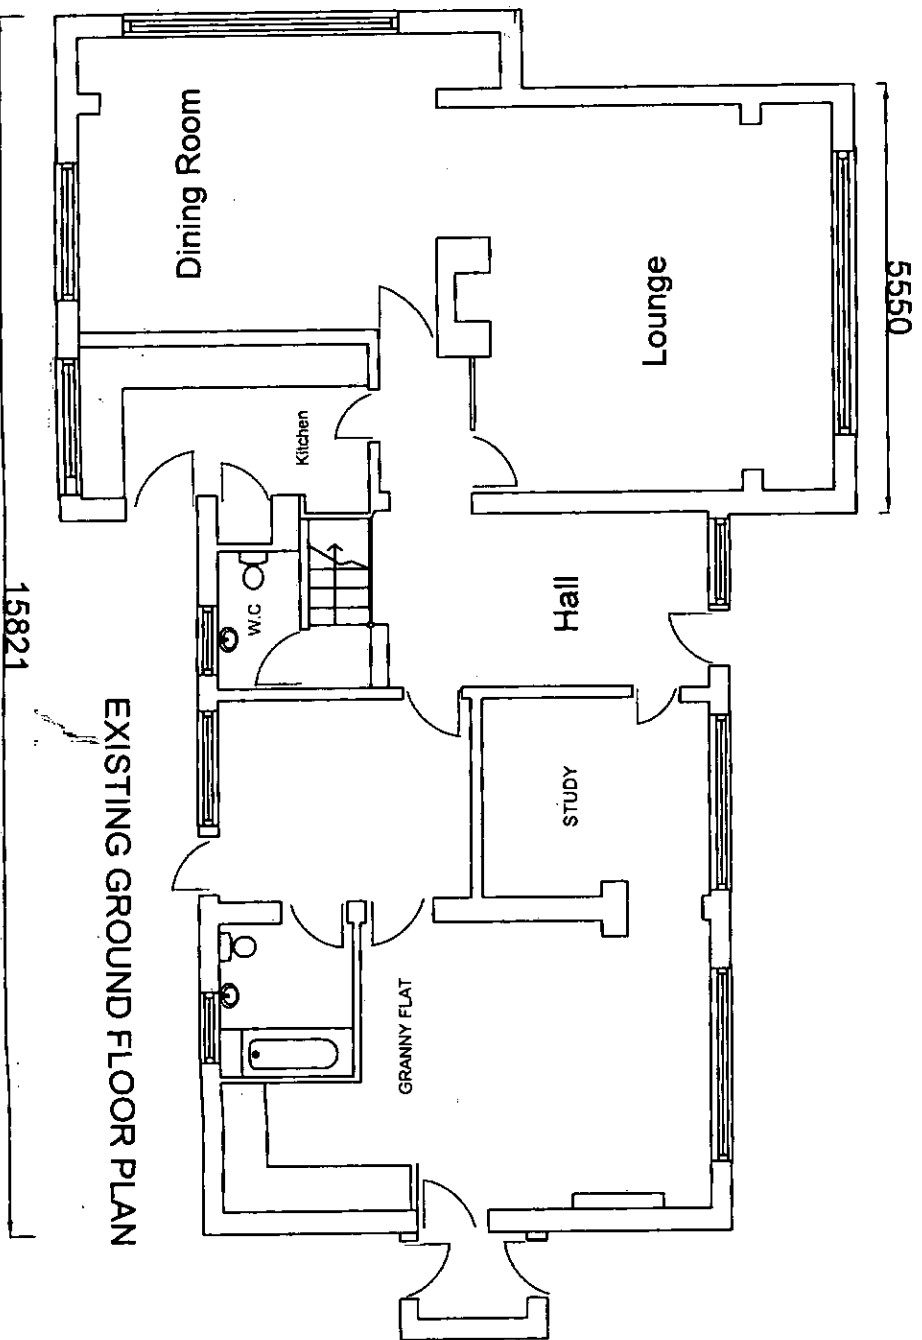

EXISTING GROUND FLOOR PLAN

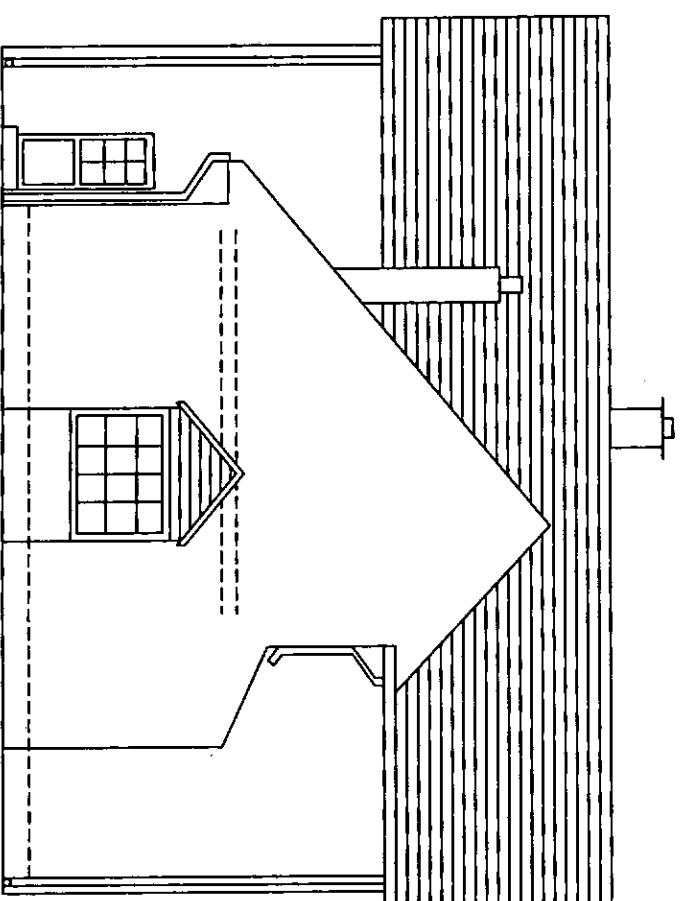


EXISTING SIDE ELEVATION

NOTE  
Drawings are not Fully working details and specifications are intended for principal Building Regulation and Planning Requirements. The Client is to advise the contractor regarding socket locations, light fittings, radiator positions & decorative finishes etc.

DRAWING No.2 Address 40 Cleverley Rd Liverpool  
PROJECT L18 9UW/  
Extension and internal alterations  
DRAWING TITLE  
Existing Ground Floor plans, elevations  
Dimensions in mm SCALE 1 : 100 REV.

Alternative Building Conti  
Solutions Ltd  
1 Littledale Rd Wirral CH44 8EE  
Tel/Fax 0151 645 8177  
Original Sheet Size A3

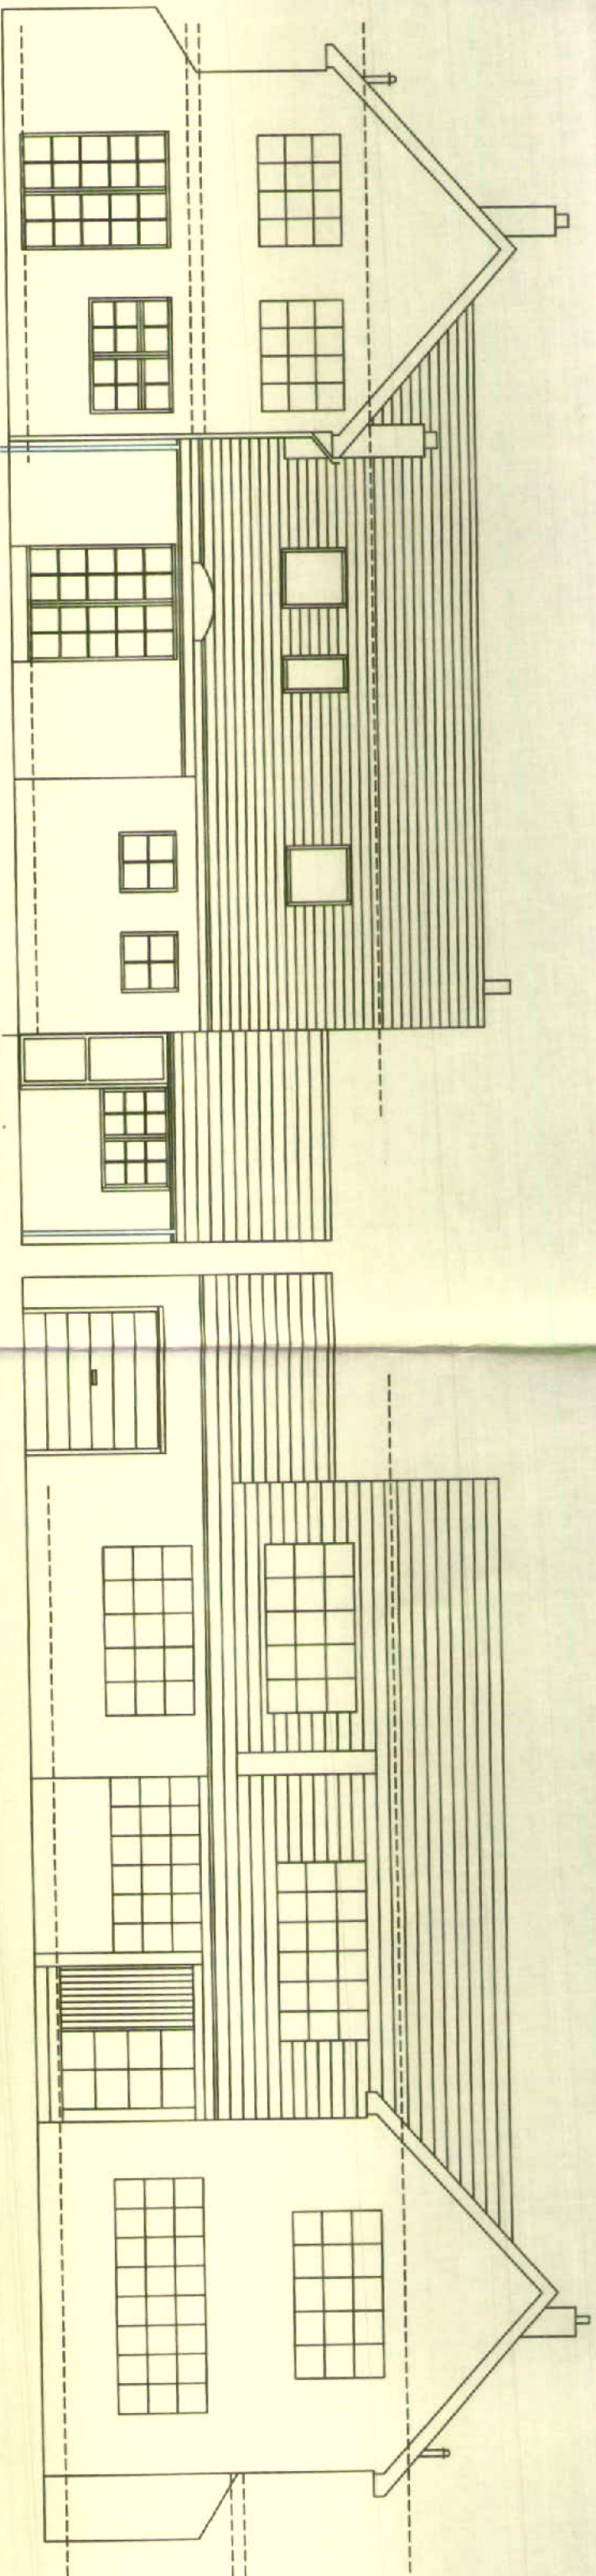

PROPOSED REAR ELEVATION


PROPOSED FRONT ELEVATION

Brown roof tiles, brown brick and  
White UPVC windows and doors to  
match existing.


Electronic controlled  
up & over garage door

15 H 1477

17 JUN 2015

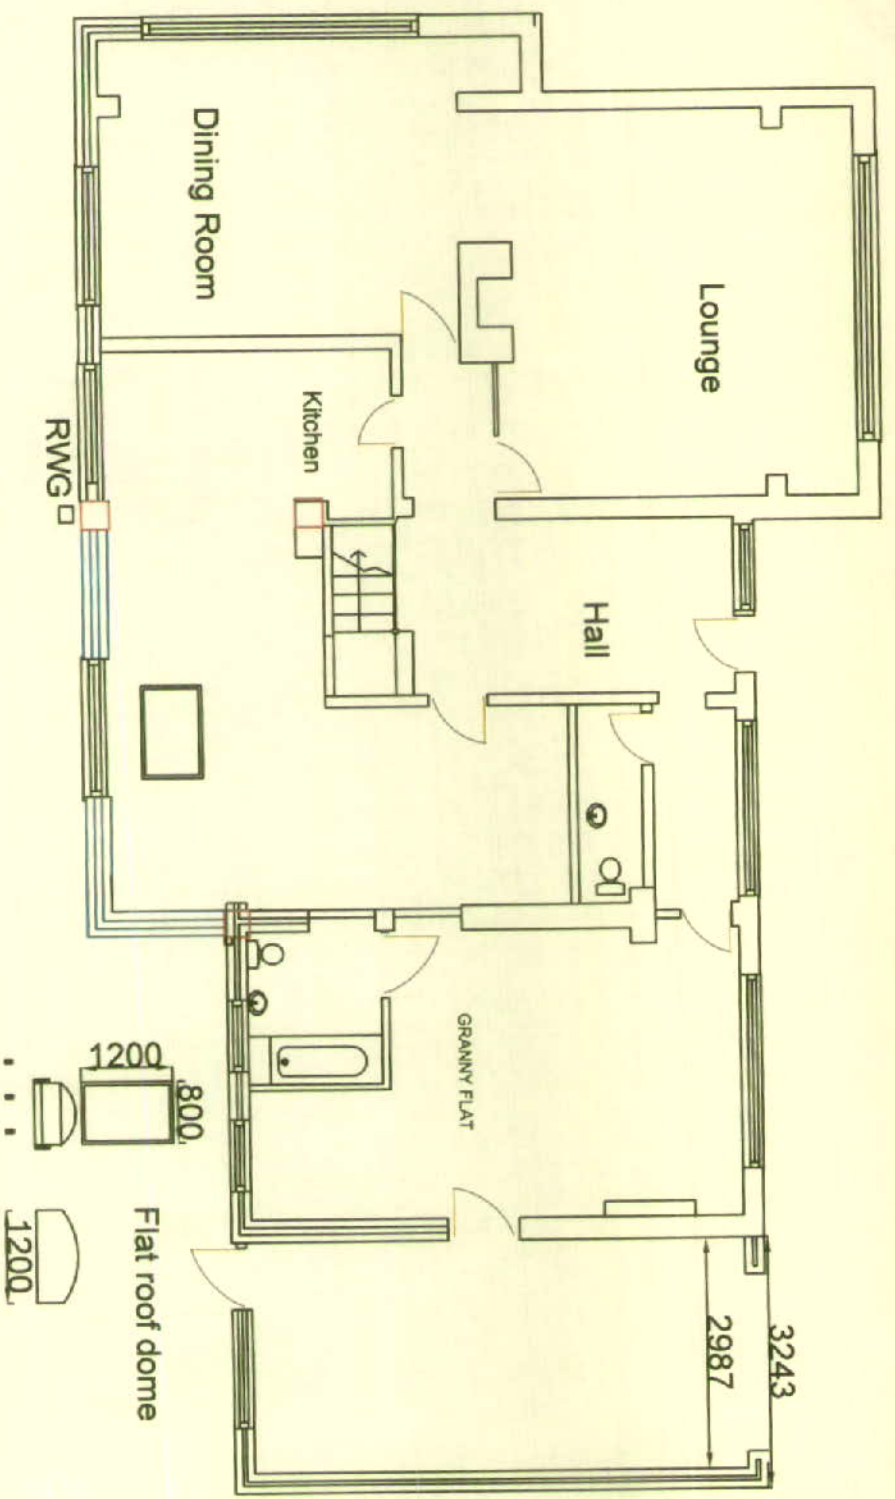

PROPOSED GROUND FLOOR PLAN

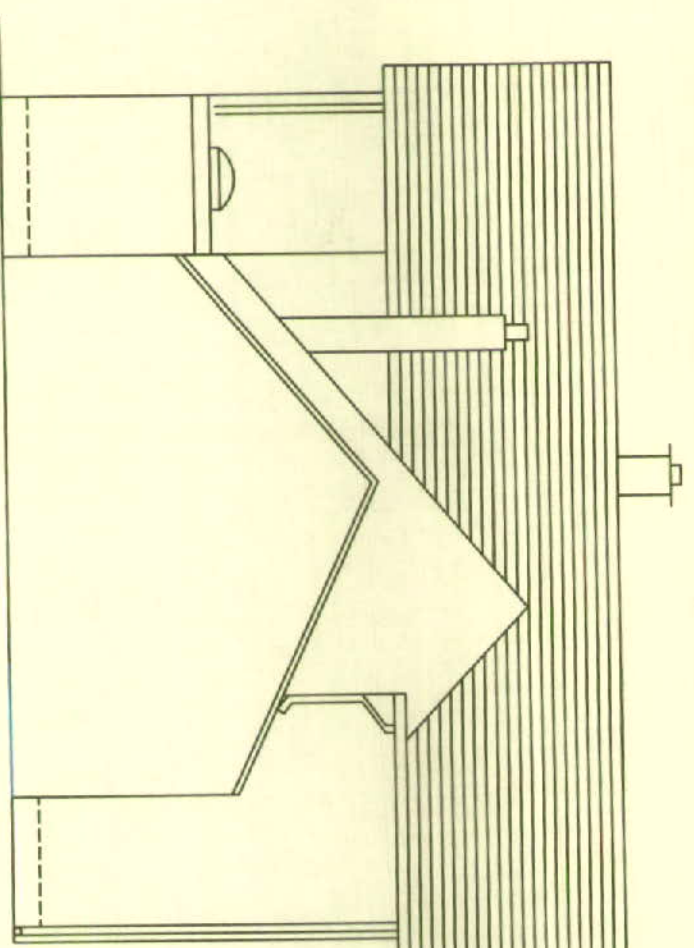

PROPOSED SIDE ELEVATION


NOTE  
Drawings are not Fully working details and specifications  
are intended for principal Building Regulation and  
Planning Requirements. The Client is to advise the  
contractor regarding socket locations, light fittings,  
radiator positions & decorative finishes etc.

DRAWING No.3 Address 40 Cleverley Rd Liverpool  
PROJECT L18 9UW  
Extension and internal alterations  
DRAWING TITLE  
Proposed Ground Floor plans, elevations  
Dimensions in mm SCALE 1:100 REV

Alternative Building Control  
Solutions Ltd  
1 Littledale Rd Wirral CH44 8EE  
Tel Fax 0151 645 8177



# Cleverley Road

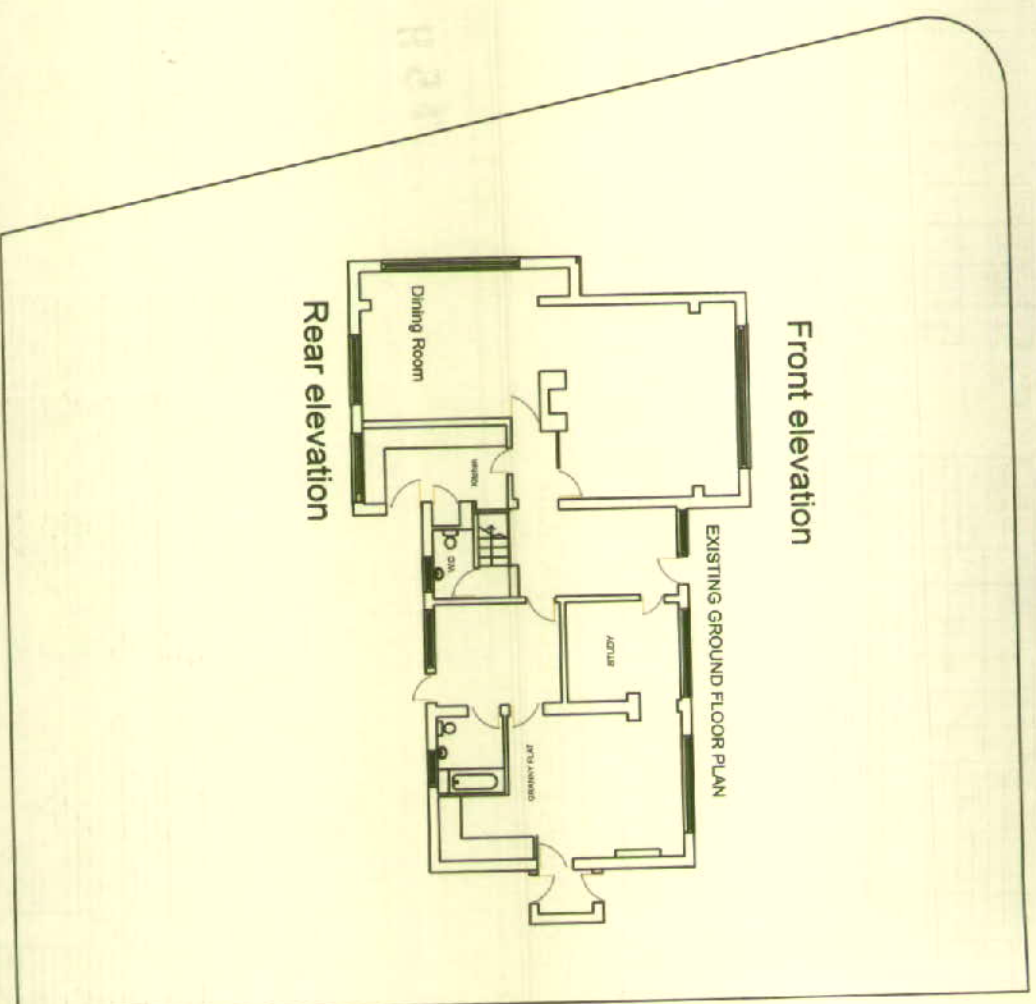


Existing site plan



North

1 : 200

# Cleverley Road

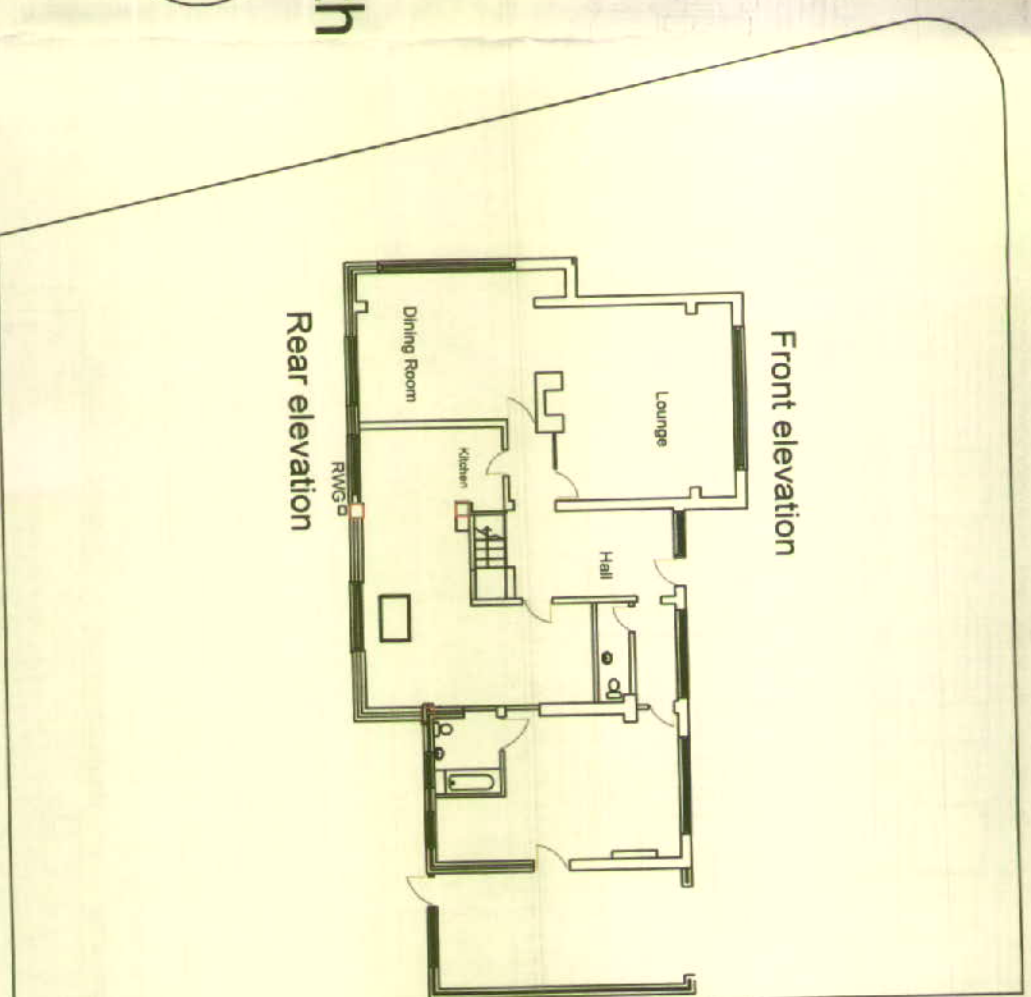

Proposed site plan

**NOTE**  
Drawings are not Fully working details and specifications are intended for principal Building Regulation and Planning Requirements. The Client is to advise the contractor regarding socket locations, light fittings, radiator positions & decorative finishes etc.

**DRAWING No. 1**  
**PROJECT** Address 40 Cleverley Rd Liverpool L18 9UW  
**Extension and internal alterations**  
**DRAWING TITLE** Existing Ground Floor plans  
**Site Plan**  
**Dimensions in mm** SCALE 1 : 200 REV

**Alternative Building Control Solutions Ltd**  
1 Littledale Rd Wirral CH44 8EE  
Tel Fax 0151 645 8177  
Original Sheet Size A3

