



NOTES

Do not scale this drawing.
Use stated dimensions only.
If in doubt ASK.


It is the contractors responsibility to ensure that all
measurements are correct prior to manufacture or
Supply.

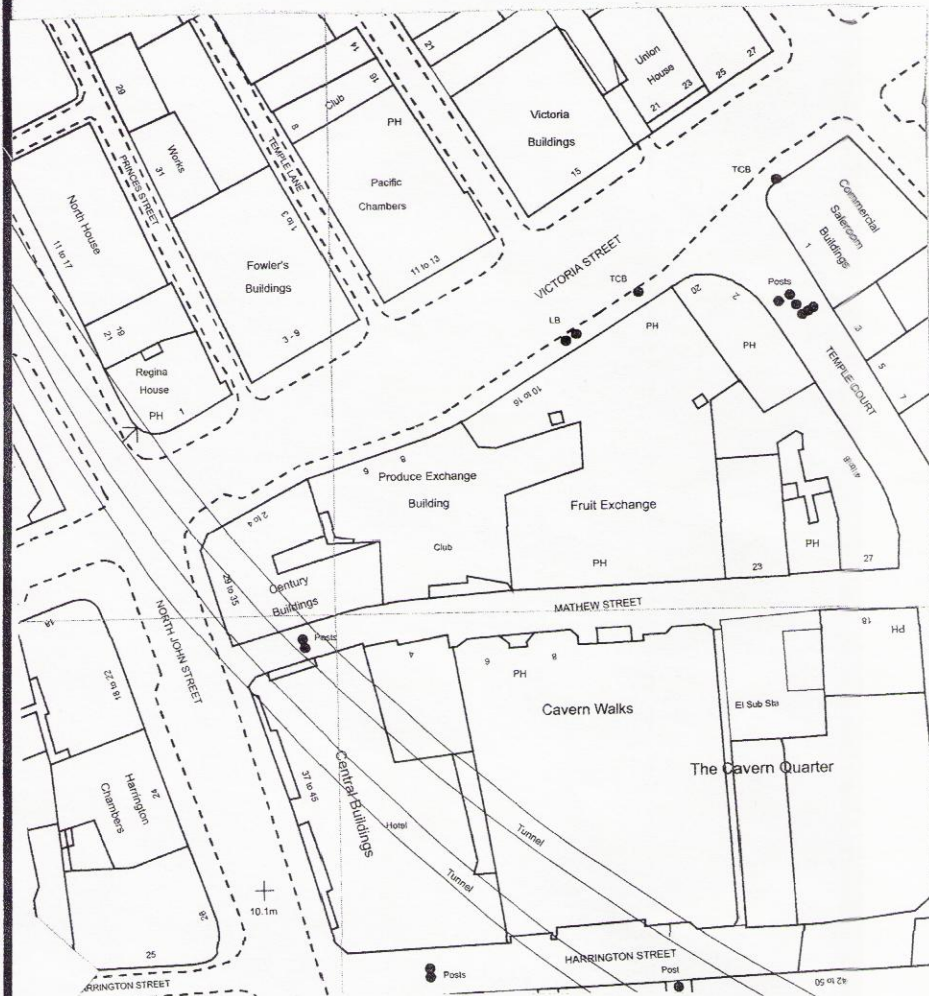

BLOCK PLAN 1:1250

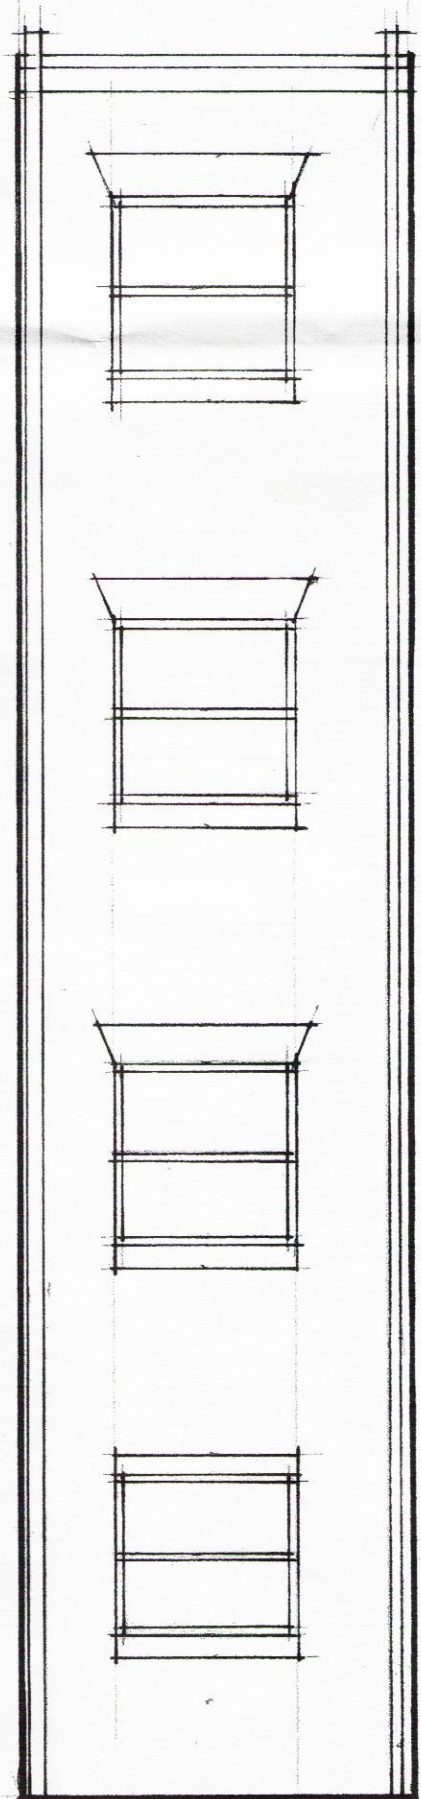

EXISTING ELEVATION FROM LIGHT WELL

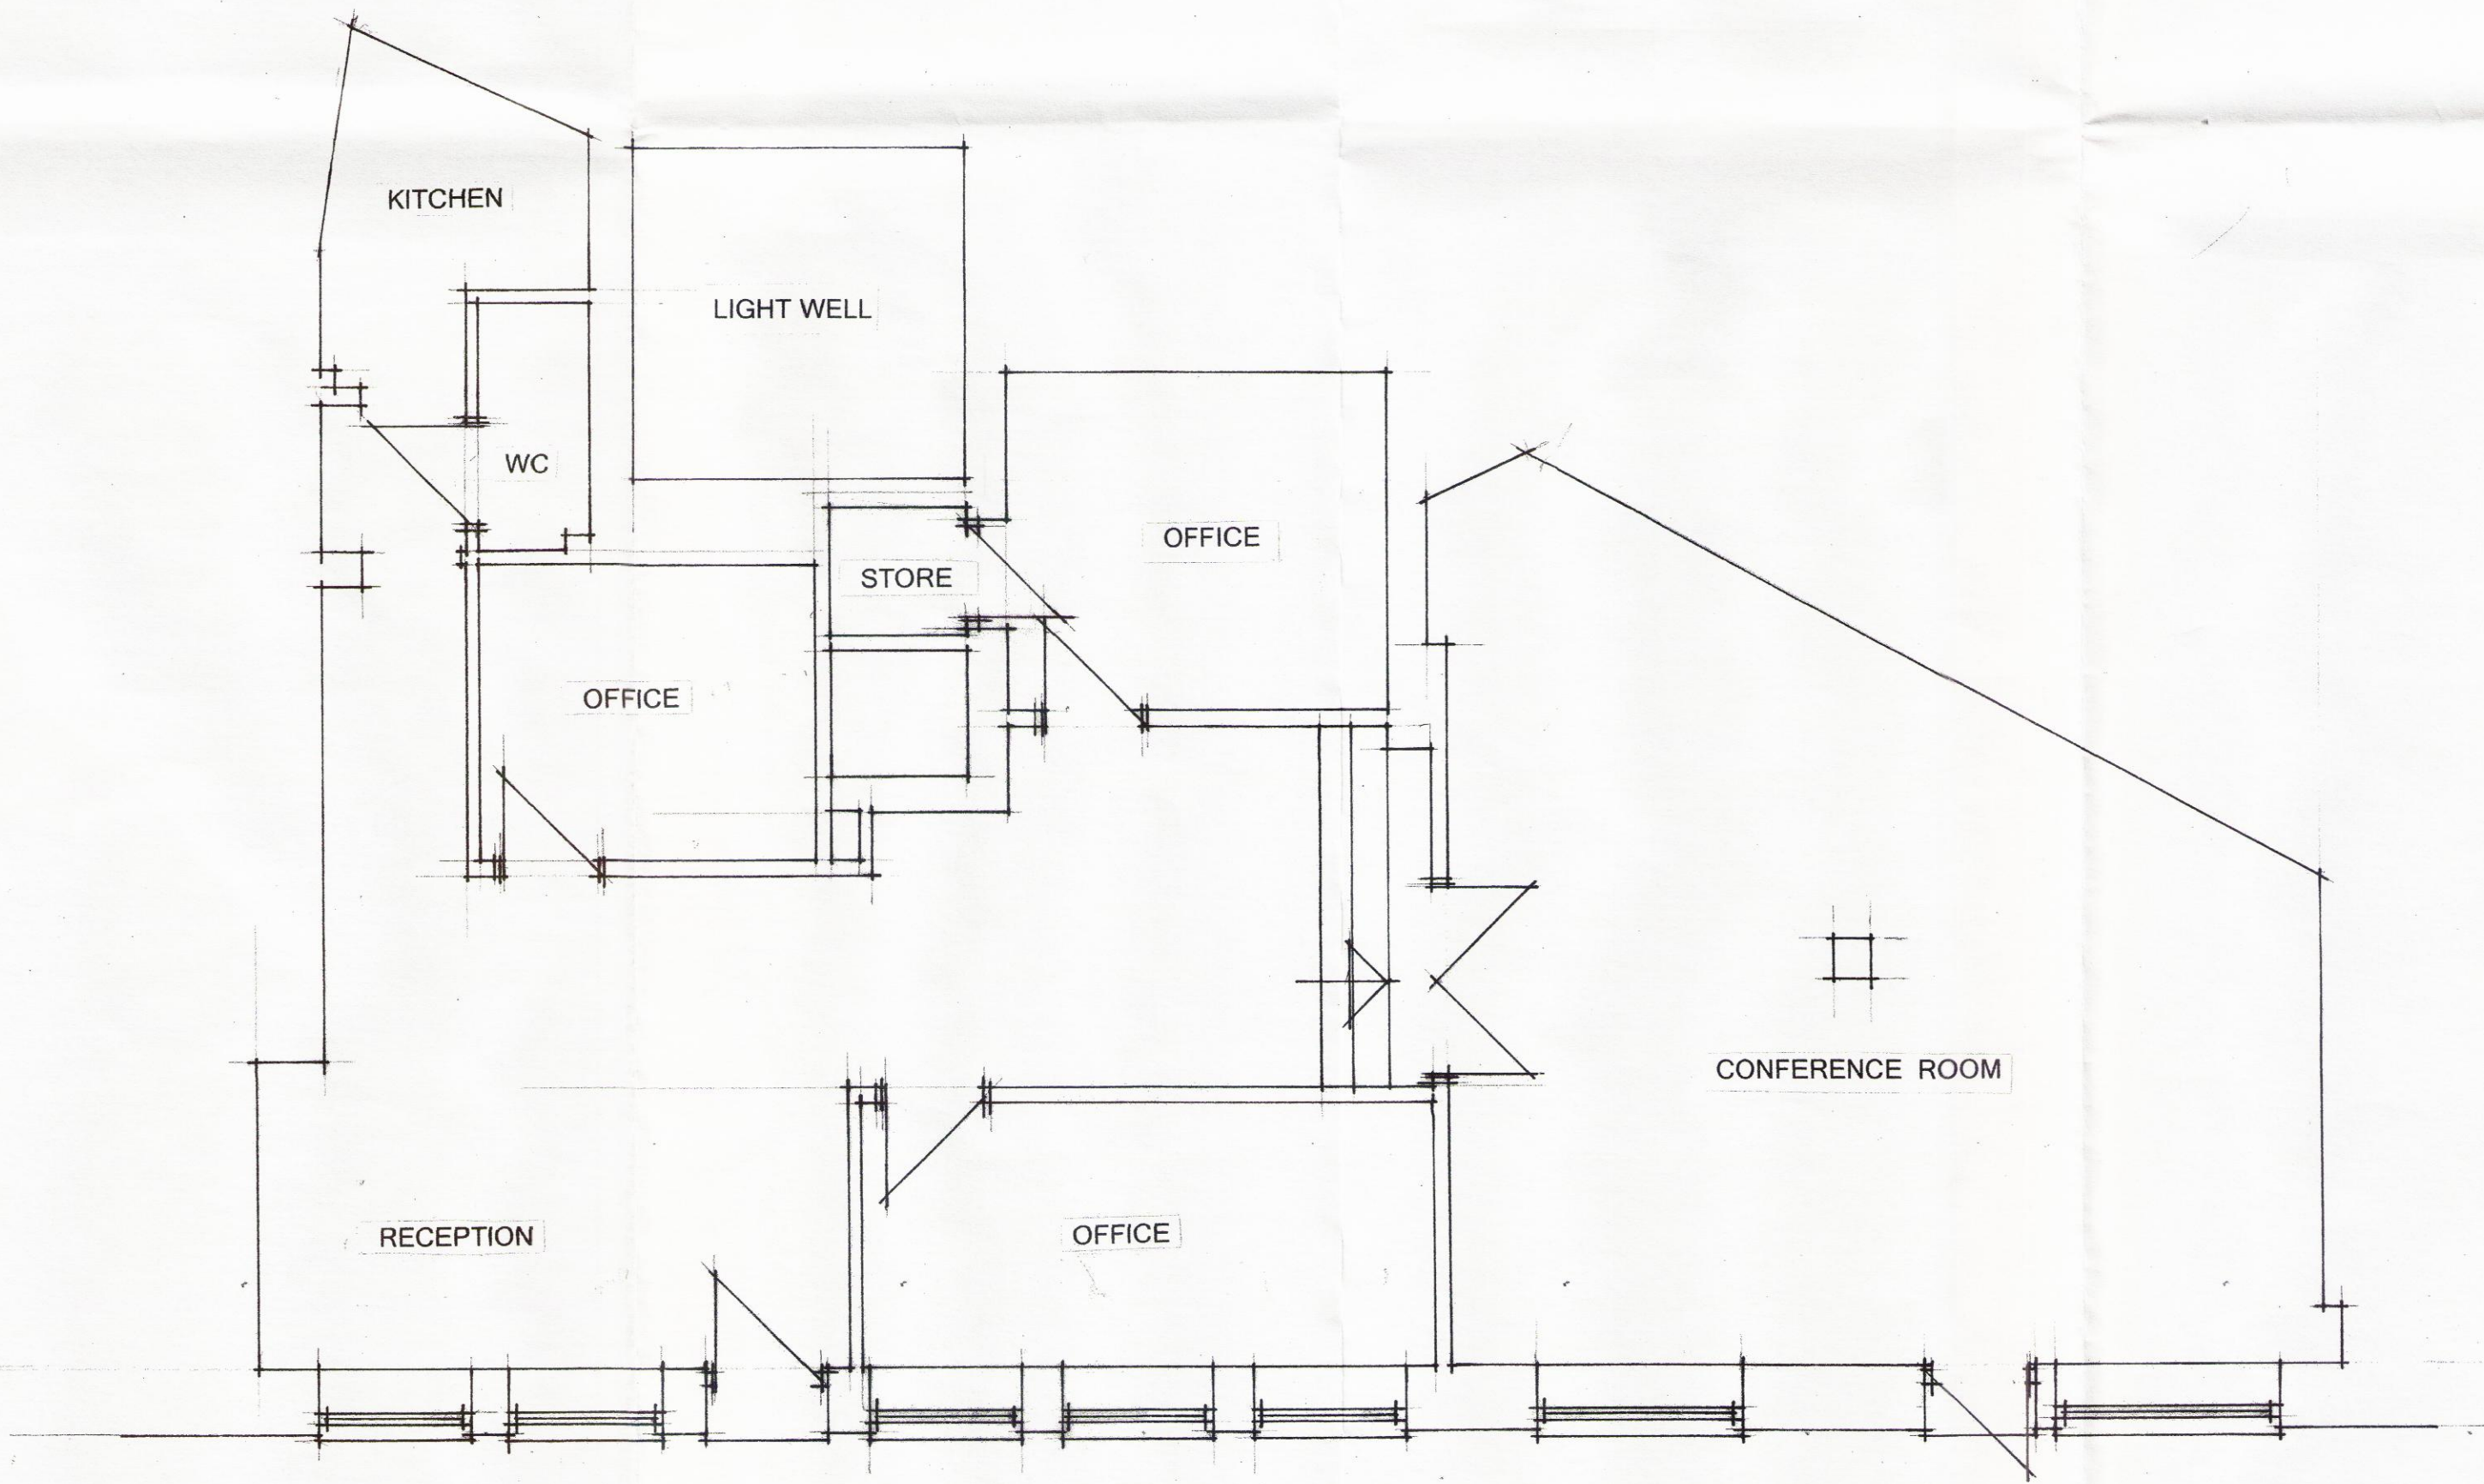

EXISTING GROUND FLOOR PLAN

REV A LIGHT WELL AND ELEVATION JULY 15
ADDED

REVISION	AMENDMENT	DATE
----------	-----------	------

CLIENT
PROPOSED NEW RESTAURANT 14-16 VICTORIA STREET LIVERPOOL L2 6QJ
FOR JSM BAR & LEISURE

DRAWING TITLE
EXISTING GROUND FLOOR PLAN
15/11/17 30/7/15

The Bill Wadkin Consultancy 10 Woodley Road Maghull Liverpool L31 5LD Tel: 07960867255 E-mail: billwadkin@aol.com

SCALE 1:50	DRAWING No. 15/46/01	REV. A
DATE JUNE 2015		