


**1** PLAN - EXISTING LOCATION  
SCALE 1:1250 @ A3



**2** PLAN - BLOCK SITE PLAN (Shows GF Extension)  
SCALE 1:200 @ A3

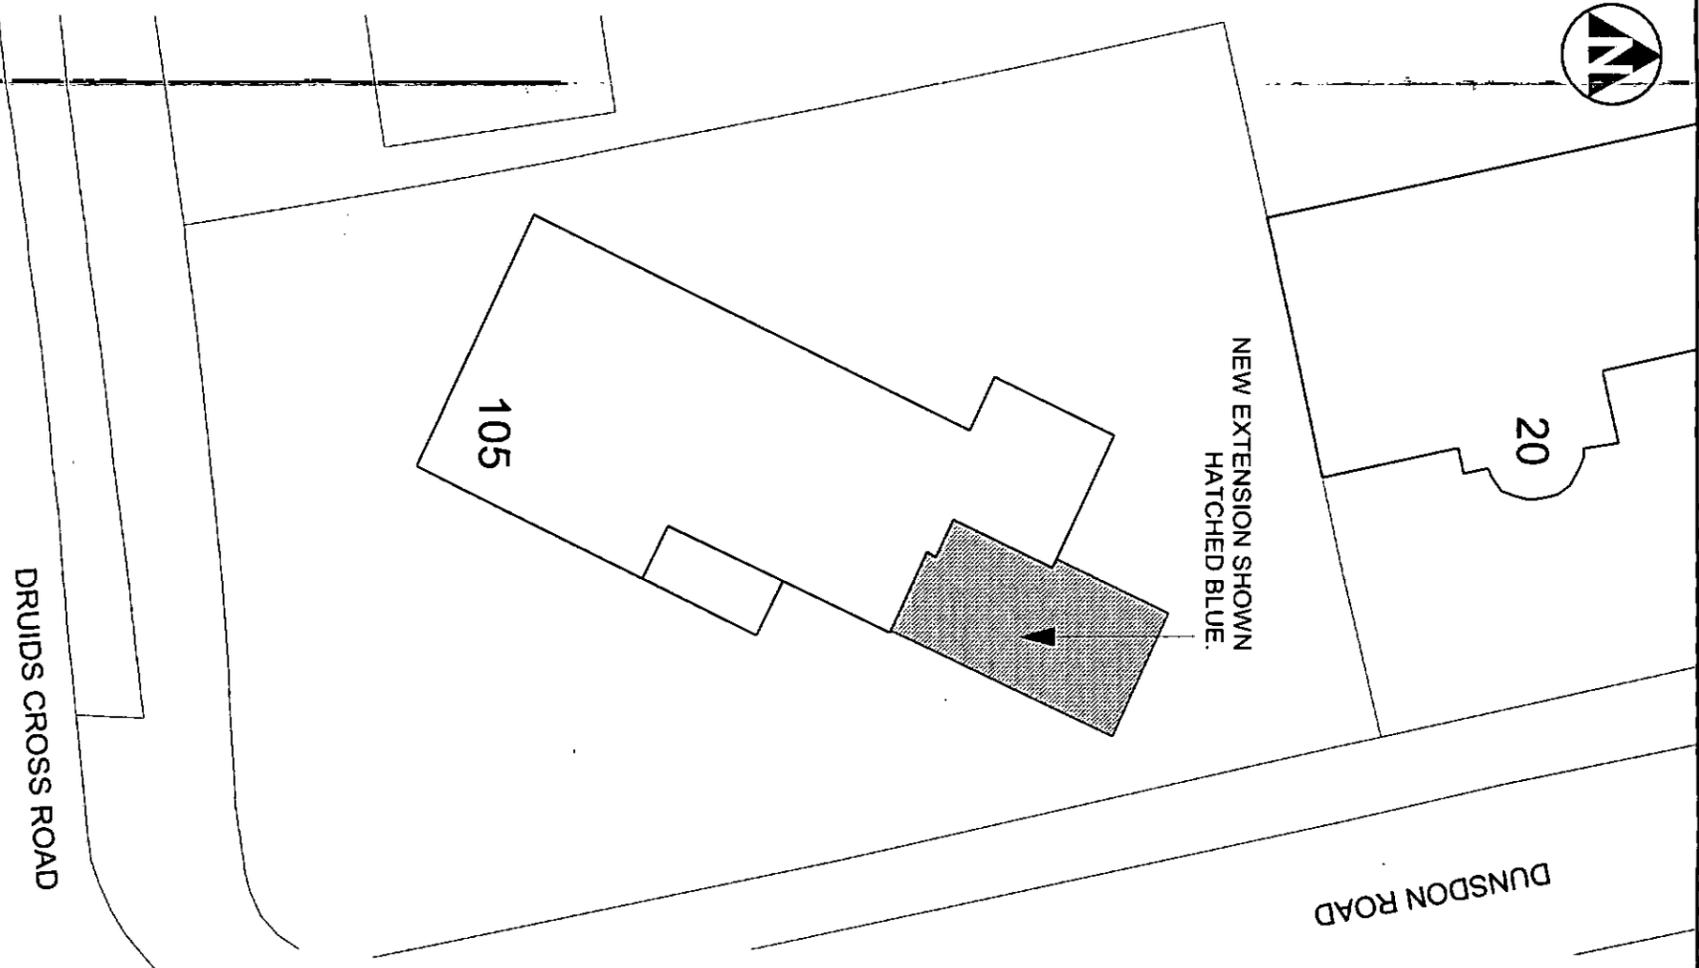

15/8/1030  
22/4/15.

**PLEASE NOTE:**

The information is subject to relevant statutory approvals.  
This drawing is copyright of Awake Architects Ltd. and may not be reproduced in any way without their specific permission. Awake Architects is a Limited Liability Company registered in England and Wales (Reg No 6486638). Registered address: 44 Garsion Old Road, Grassendale, Liverpool, Merseyside, England L19 9AF.

REV	DATE	DESCRIPTION	BY
b	13-04-15	Extension footprint updated.	
A	11-10-14	Extension footprint updated.	

OP: OUTLINE	
H: PLANNING	
BR: BUILDING REGULATIONS	
TI: TENDER	
CI: CONSTRUCTION	
AB: AS BUILT	

CLIENT	Mr. & Mrs. Winstanley.		
LOCATION	105 Druids Cross Road, L18.		
PROJECT	Single Storey Side Extension and Alterations to Existing Garden Room.		
DRAWING TITLE	Existing Location & Block Site Plan		
SCALE @ A3	DRAWN BY	SCALE BAR @ 1:1250	
1:1250 & 200	MC		
JOB REF.	DRAWING NO.	REV	DATE
SP1151	PL01	B	July 2014



Awake Architects, 44 Garsion Old Road,  
Liverpool, L19 9AF. Tel: 0151 427 5017  
info@awakearchitects.co.uk / www.awakearchitects.co.uk