




PROPOSED SECOND FLOOR PLAN
1:100

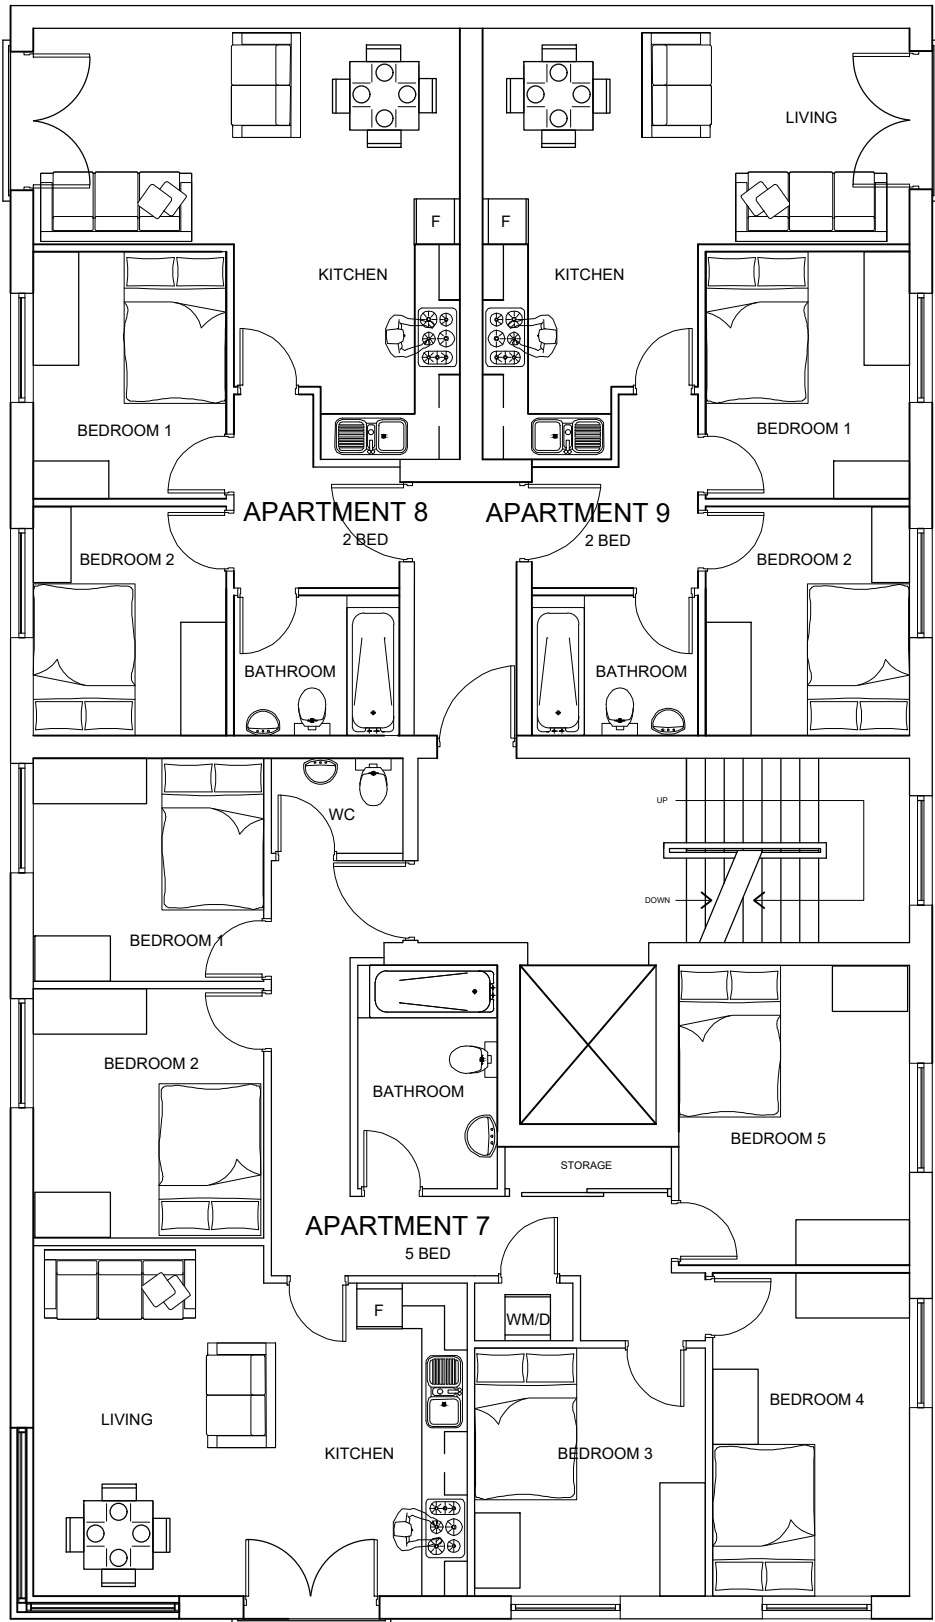


PROPOSED THIRD FLOOR PLAN
1:100

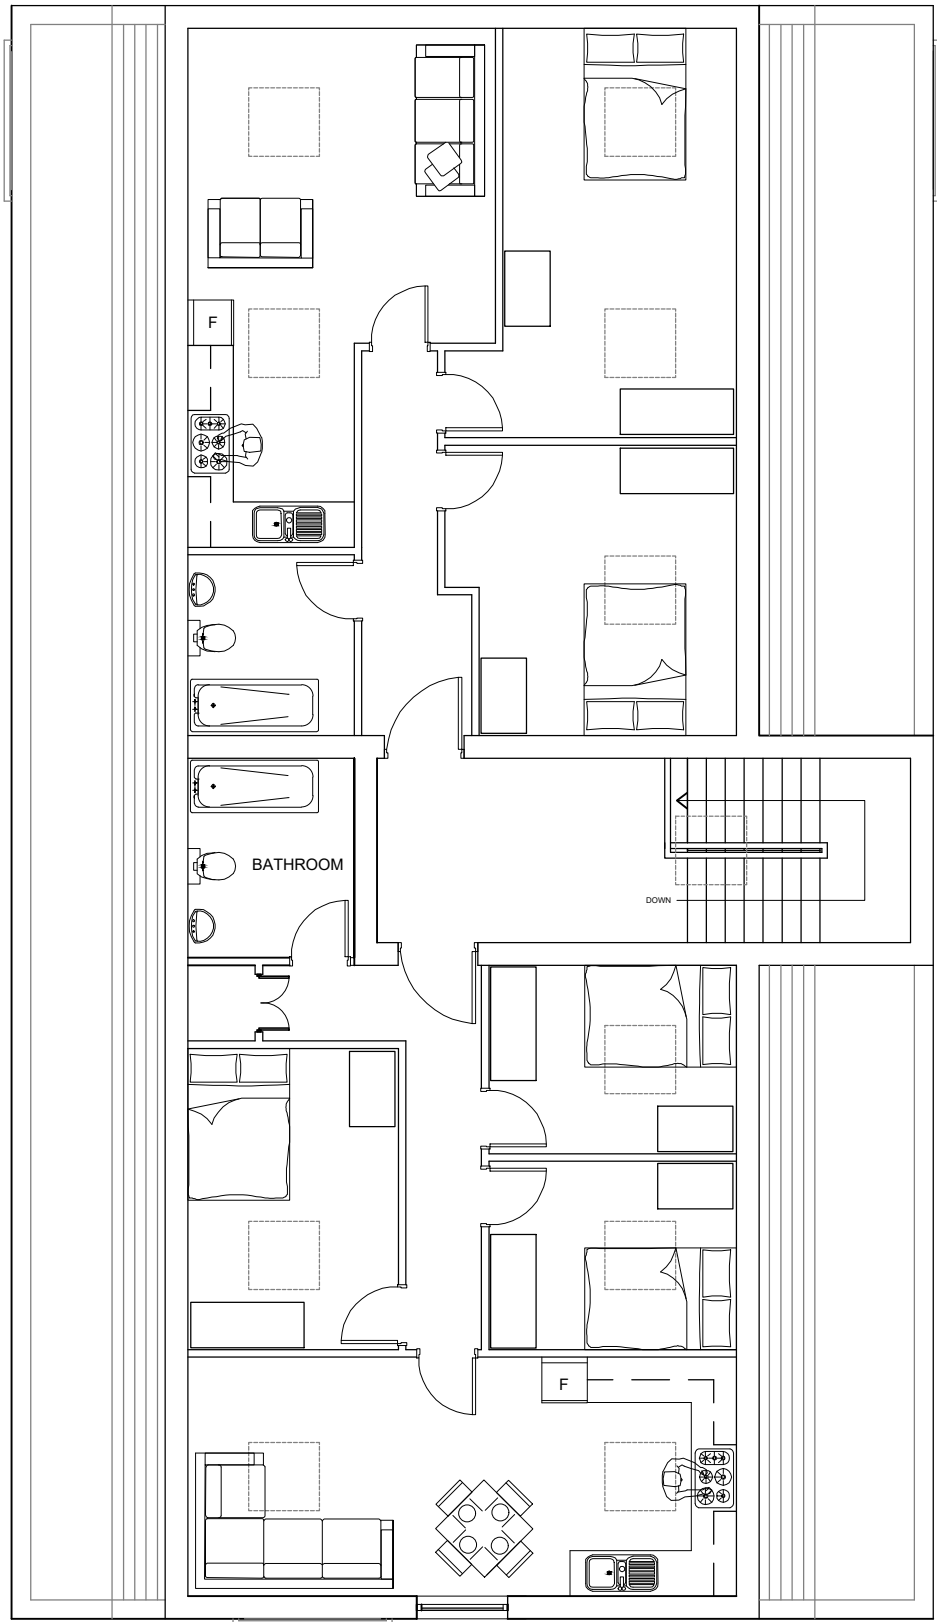

PROPOSED FOURTH FLOOR PLAN
1:100

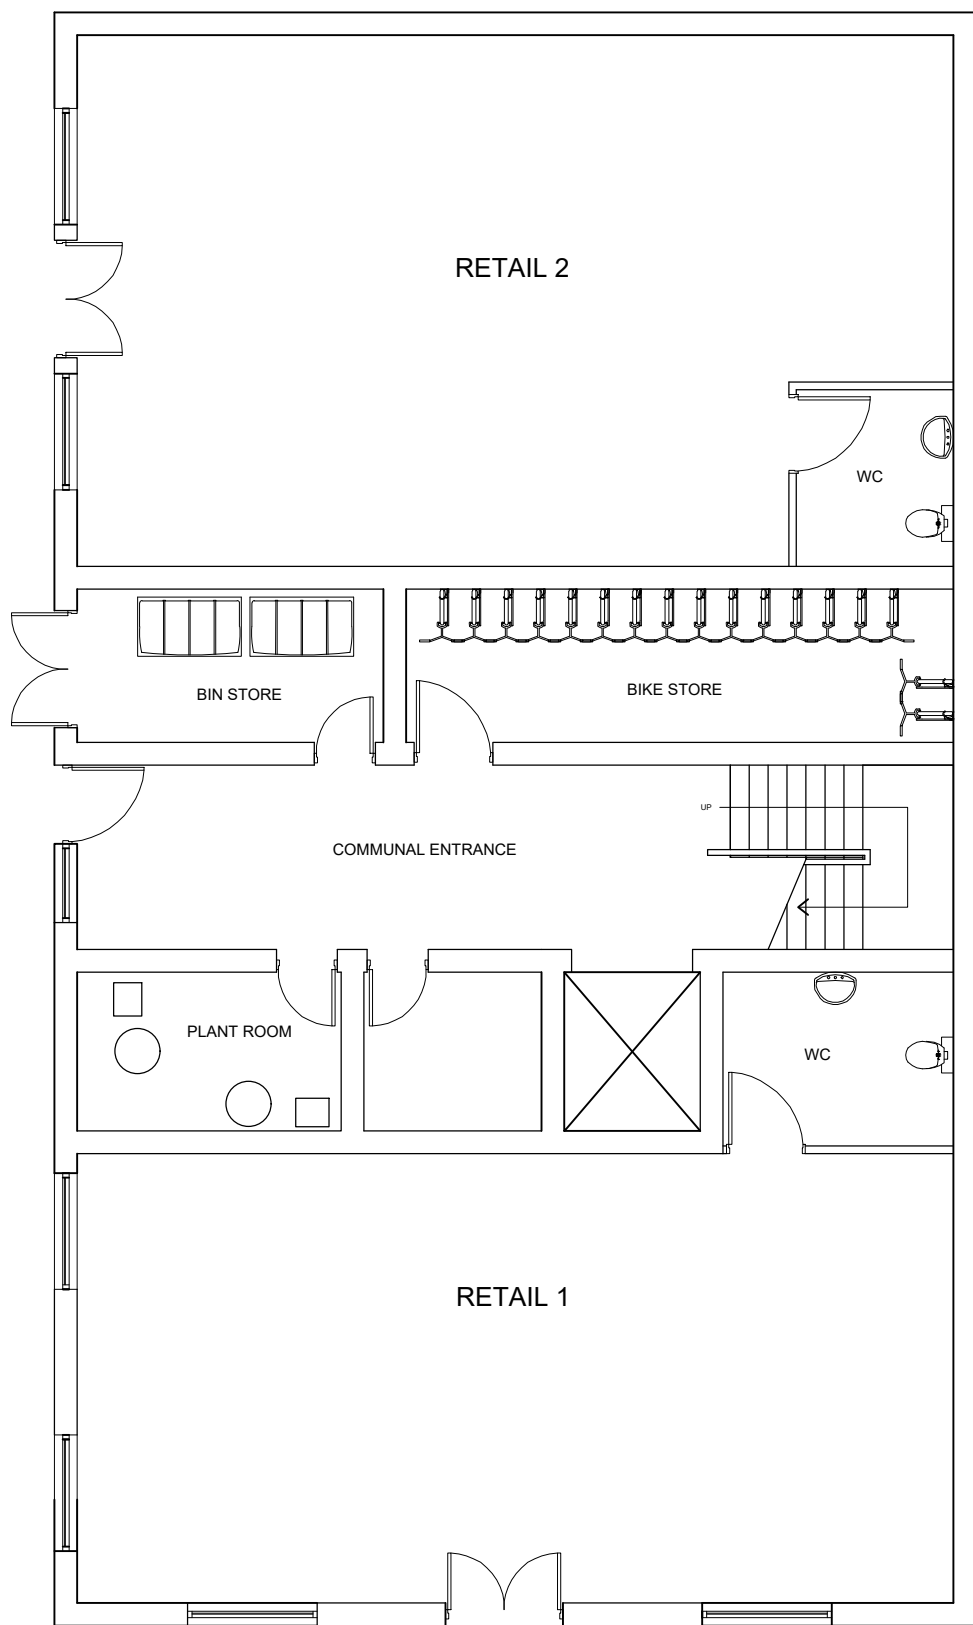

PROPOSED GROUND FLOOR PLAN
1:100

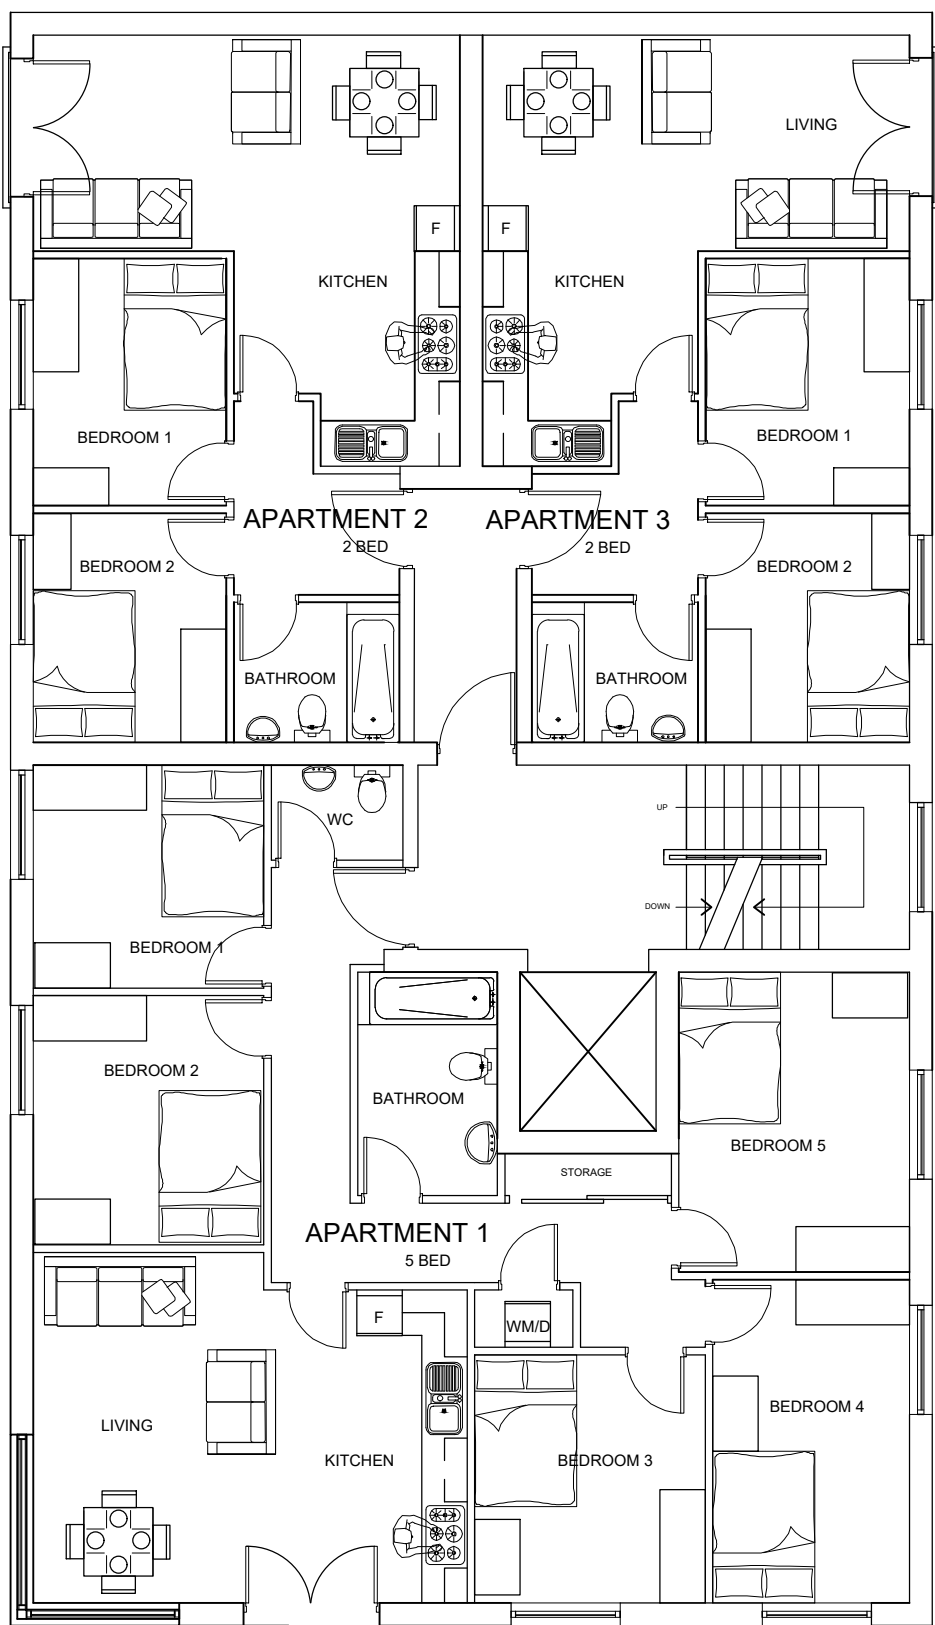

PROPOSED FIRST FLOOR PLAN
1:100

NOTES

KEY

- Smoke sensor with sounder
- Heat sensor with sounder
- Combined Smoke + Carbon Monoxide detector sensor with sounder
- Manual (break glass) call point
- Sequential Window Ref. (WNO)
- Sequential Door Ref. (DPLDOORNO)

PLANNING APPLICATION

AMENDMENTS
NUMBER:

DATE/
CHECKED BY:

0000000 -

Do not scale this drawing.
Dimensions to be checked on site.
Drawing to be read in conjunction with all other relevant material.
Structural Engineers drawings to override structural dimensions shown.
This drawing is the copyright of Ware Construction Ltd. ©2016.
Architect to be notified of discrepancies.

VACANT LAND AT THE
JUNCTION OF SEFTON
STREET & HILL STREET
LIVERPOOL
L8 5SN

CLIENT
ALEXANDER WARE

DRAWING NO + TITLE:
102 - PROPOSED FLOOR
PLANS

REF NO: MD010 DATE: 24/05/2016

SCALES: 1:100 PAGE SIZE: A1

DRAWN BY: LS CHECKED BY:

