



NOTES

KEY

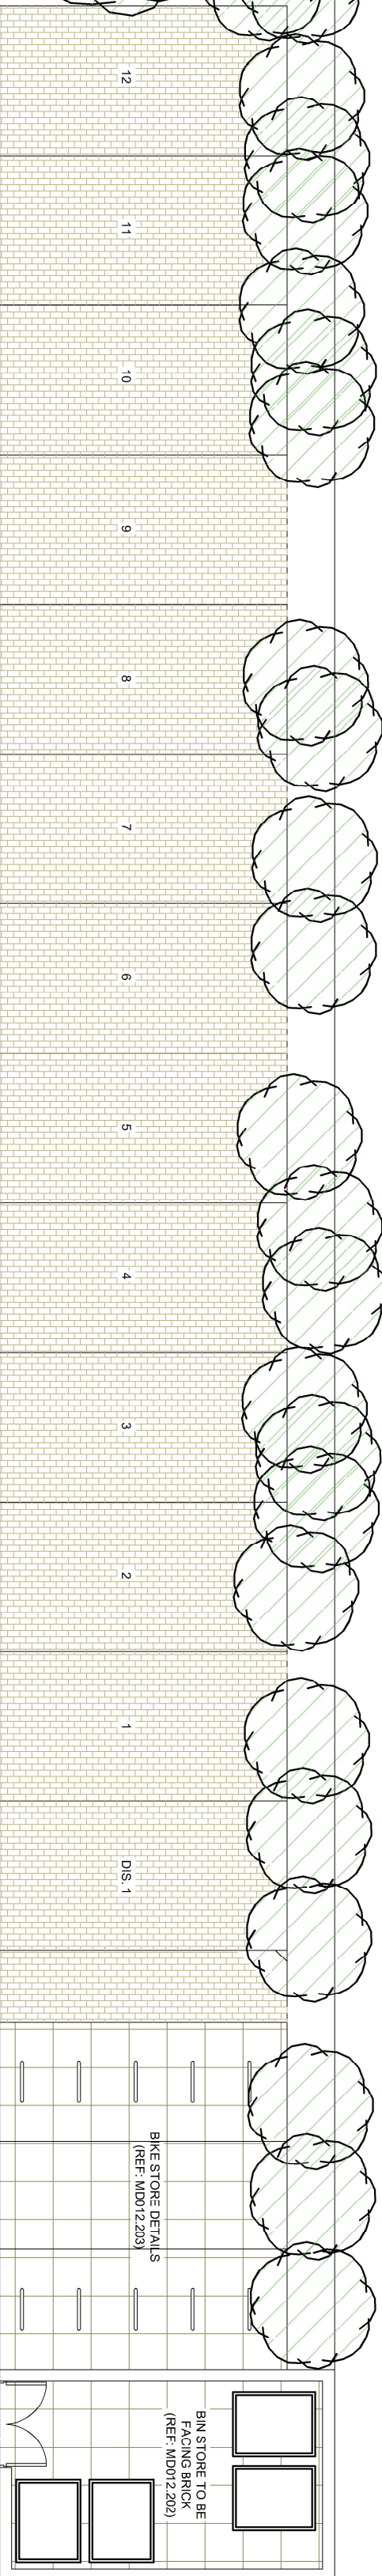

CAR PARKINGS

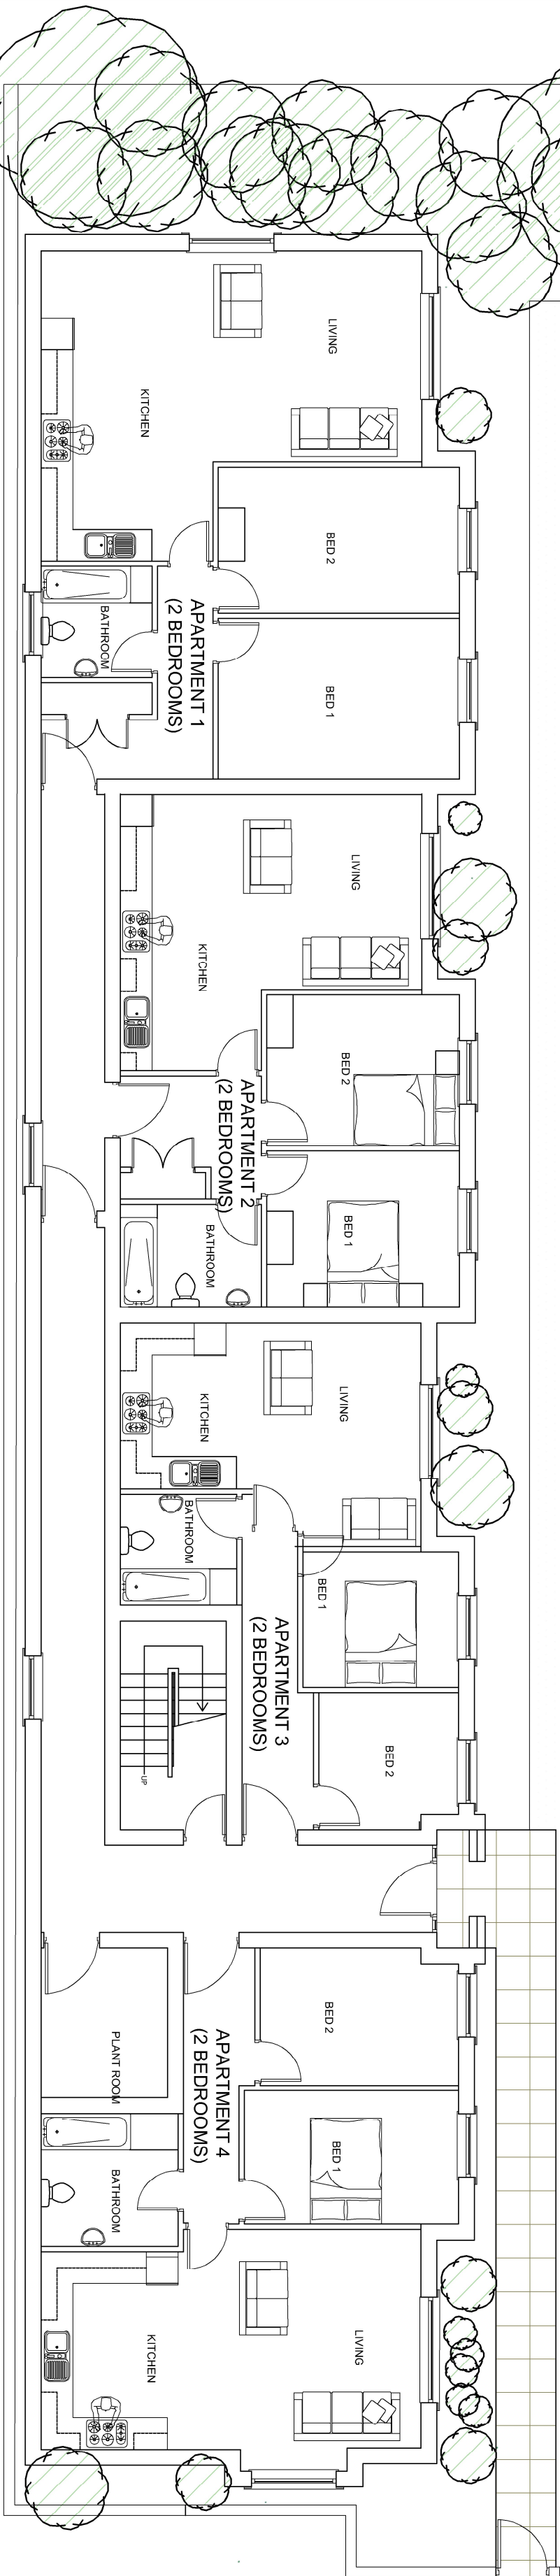

GROUND FLOOR PLAN

Planning Application

AMENDMENTS DATE/
NUMBER: CHECKED BY:

A: 00000000

Do not scale this drawing.
Dimensions to be checked on site.
Drawing to be read in conjunction with all other
relevant material.
Structural Engineers drawings to override
Structural Engineers shown.
This drawing is the copyright of Metis Design
Ltd. ©2015.
Architect to be notified of discrepancies.

LAND AT RUTTER STREET

Rutter Street
Toxteth
Liverpool
L8 6QN

CLIENT
ALEXANDER WARE DEVELOPMENTS

DRAWING NO + TITLE:
102 - PROPOSED GROUND
FLOOR PLAN

| REF NO. | DATE |
|---------|------------|
| MD012 | 19/06/2015 |
| SCALES: | PAGE |
| 1:100 | A2 |
| DRAWN | CHECKED |
| BY: LS | JB |



METIS
DESIGN & DEVELOPMENTS

Metis Design & Developments Ltd, 50 Parr
Street, Liverpool, L1 0BP.