
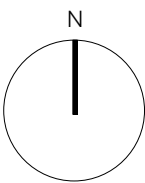


PLANNING ISSUE

Check all dimensions on site. Do not scale off drawings without prior consultation. Any discrepancies to be reported to Architect before execution of relevant works. This drawing has been produced for Really Now Events for Planning application purposes and is not intended for use by any other person or for any other purpose. Drawings remain copyright of Howard Miller Design Ltd. and may not be reproduced without written consent or license.

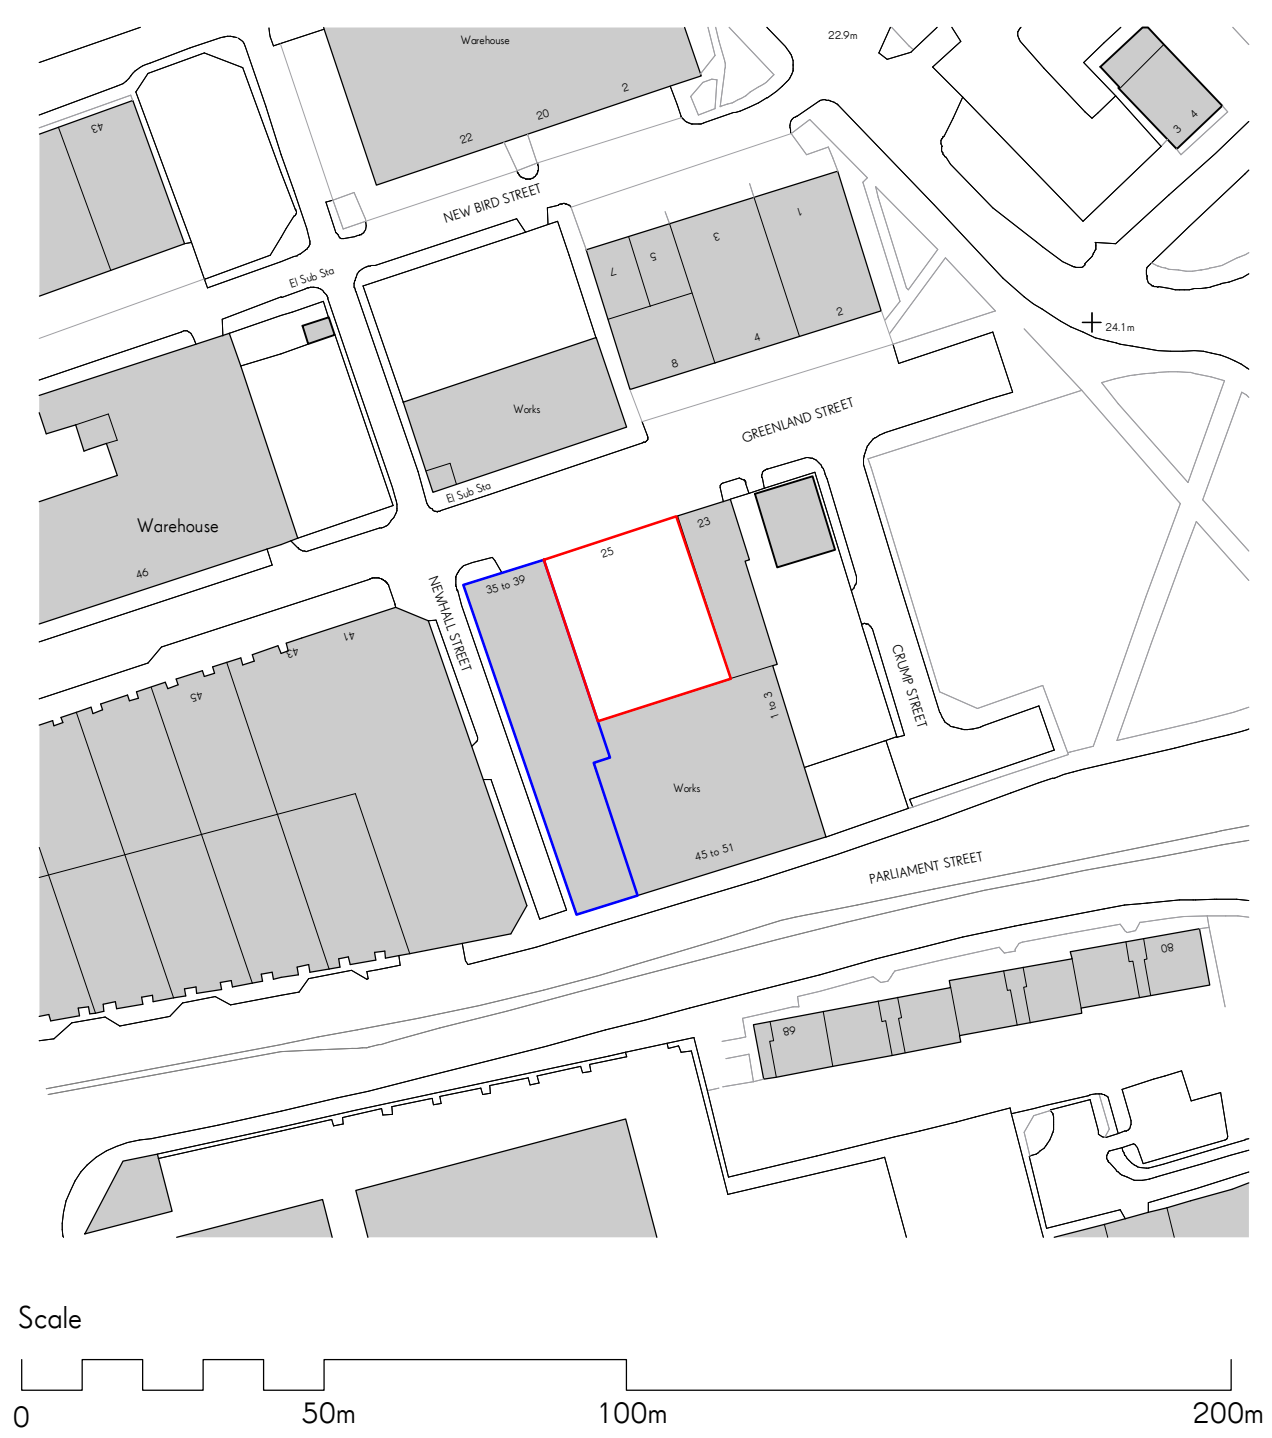

Key

- Buildings
- Site pertaining to this planning application
- Other sites to which applicant has a freehold or leasehold interest

Issue/Revision	Date	Rev
Howard Miller Design Ltd. 63 Blundell Street, Liverpool, L1 0AJ		
Project: Constellations Outdoor Events Space. 25 Greenland St, Liverpool, L1 0BS		
Subject: Site Location Plan		
Scale: 1:1250		Date: 06.05.14
Original Size: A3		
Drawing No.: HM 022 A000		

GREENLAND STREET

Site boundary with 23 Greenland Street

Existing incoming services cabinet

A002
1

A002
2

A003
3

Ramp

A003
4

Demolition for new doorway to No. 35

Demolition for new doorway to No. 35


Existing timber framed lean-to shelter with corrugated steel roofing sheets (to be demolished).

Site boundary with 35-39 Greenland Street

Site boundary with 45-51 Parliament Street

PLANNING ISSUE

Check all dimensions on site. Do not scale off drawings without prior consultation. Any discrepancies to be reported to Architect before execution of relevant works. This drawing has been produced for Really Now Events for Planning application purposes and is not intended for use by any other person or for any other purpose. Drawings remain copyright of Howard Miller Design Ltd. and may not be reproduced without written consent or license.

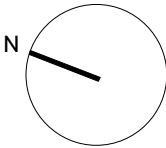

Key




Demolition



Existing structure

Scale

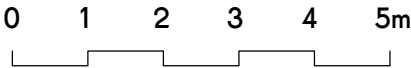

Issue/Revision Date Rev

Howard Miller Design Ltd.
63 Blundell Street, Liverpool, L1 0AJ

Project:
Constellations Outdoor Events Space.
25 Greenland St, Liverpool, L1 0BS

Subject: External Yard plan - as existing

Scale: 1:100 **Date:** 06.05.14

Original Size: A3


Drawing No.:
HM022 A001



1 North Elevation - As Existing
A002



2 East Elevation - As Existing
A002

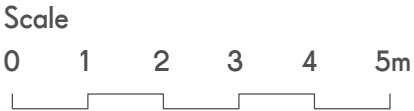

PLANNING ISSUE

Check all dimensions on site. Do not scale off drawings without prior consultation. Any discrepancies to be reported to Architect before execution of relevant works. This drawing has been produced for Really Now Events for Planning application purposes and is not intended for use by any other person or for any other purpose. Drawings remain copyright of Howard Miller Design Ltd. and may not be reproduced without written consent or license.


Key

- Demolition
- Existing brickwork

Issue/Revision	Date	Rev
Howard Miller Design Ltd. 63 Blundell Street, Liverpool, L1 0AJ		
Project: Constellations Outdoor Events Space. 25 Greenland St, Liverpool, L1 0BS		
Subject:	North and East Elevations - as existing	
Scale:	1:100	Date: 06.05.14
Original Size:	A3	
Drawing No.:	HM022 A002	

PLANNING ISSUE

Check all dimensions on site. Do not scale off drawings without prior consultation. Any discrepancies to be reported to Architect before execution of relevant works. This drawing has been produced for Really Now Events for Planning application purposes and is not intended for use by any other person or for any other purpose. Drawings remain copyright of Howard Miller Design Ltd. and may not be reproduced without written consent or license.

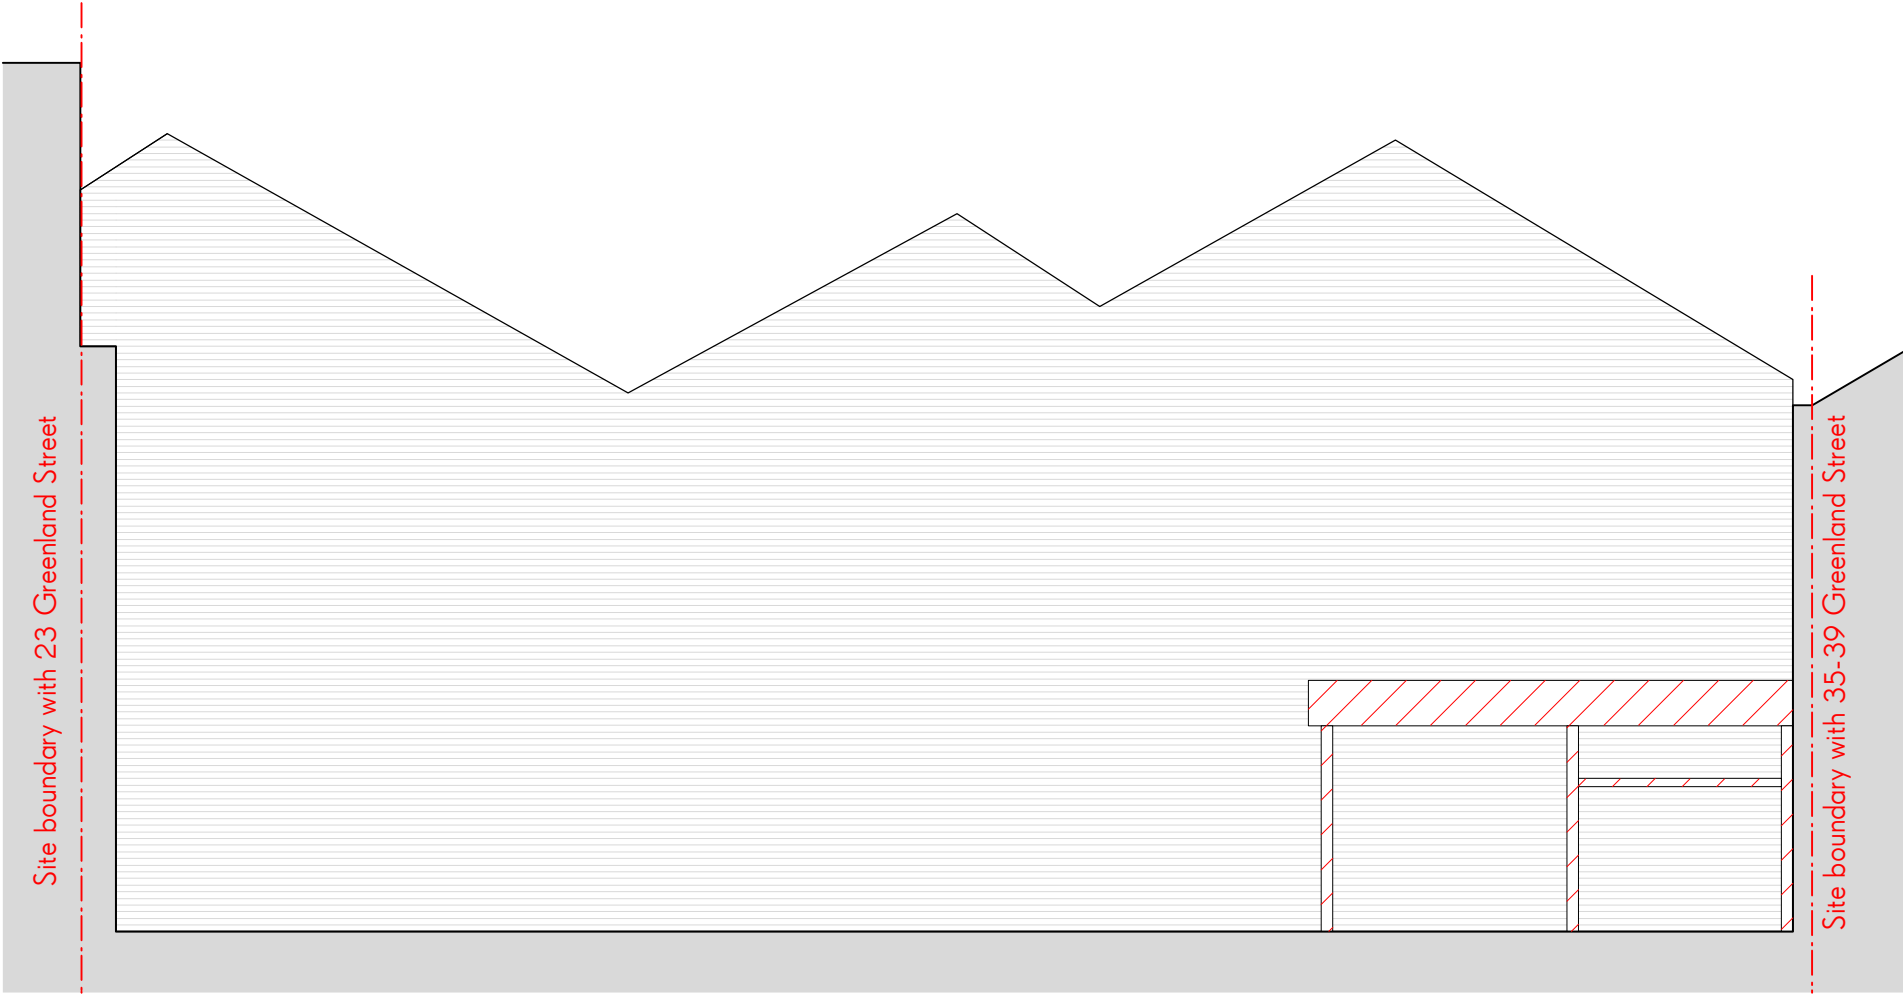


Key


Demolition

Existing brickwork

3 South Elevation - As Existing

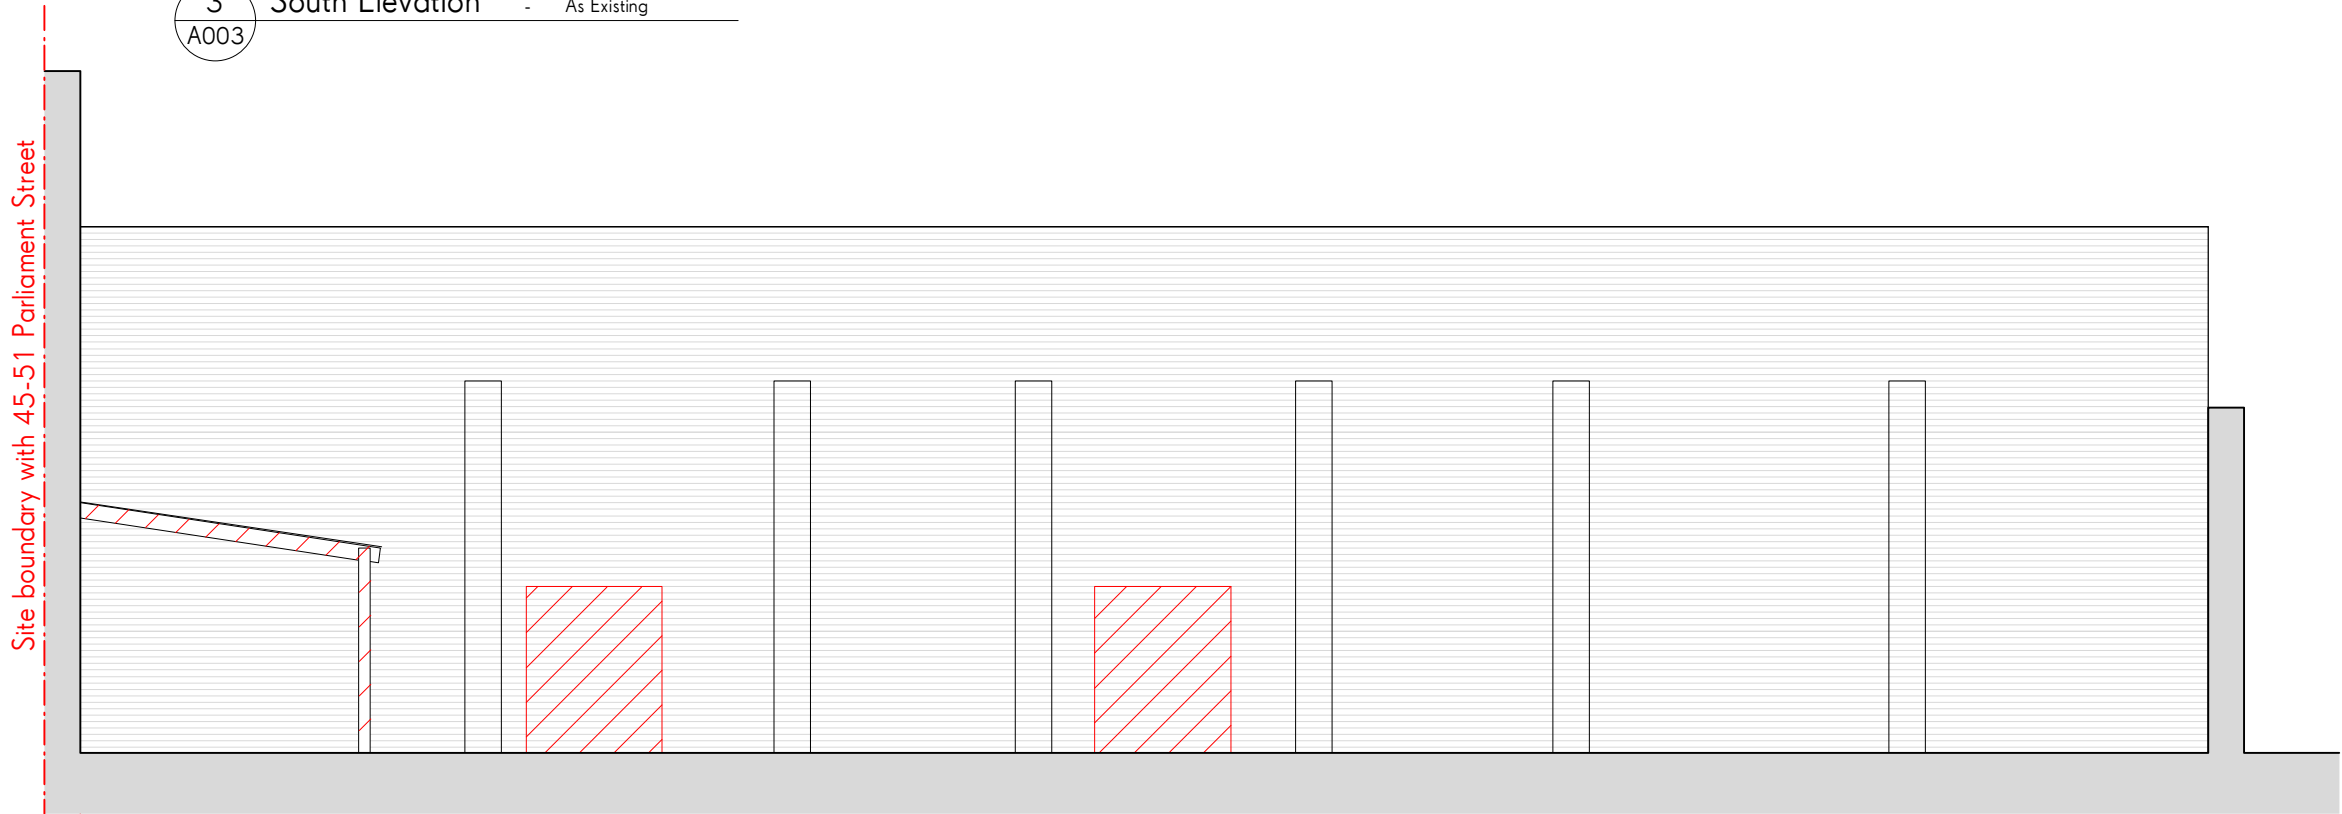

4 West Elevation - As Existing

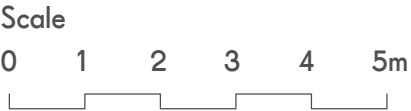


Issue/Revision	Date	Rev
Howard Miller Design Ltd. 63 Blundell Street, Liverpool, L1 0AJ		
Project: Constellations Outdoor Events Space. 25 Greenland St, Liverpool, L1 0BS		
Subject:	South and West Elevations - as existing	
Scale:	1:100	Date: 06.05.14
Original Size:	A3	
Drawing No.:	HM022 A003	

PLANNING ISSUE


Check all dimensions on site. Do not scale off drawings without prior consultation. Any discrepancies to be reported to Architect before execution of relevant works. This drawing has been produced for Really Now Events for Planning application purposes and is not intended for use by any other person or for any other purpose. Drawings remain copyright of Howard Miller Design Ltd. and may not be reproduced without written consent or license.

GREENLAND STREET


Site boundary with 45-51 Parliament Street

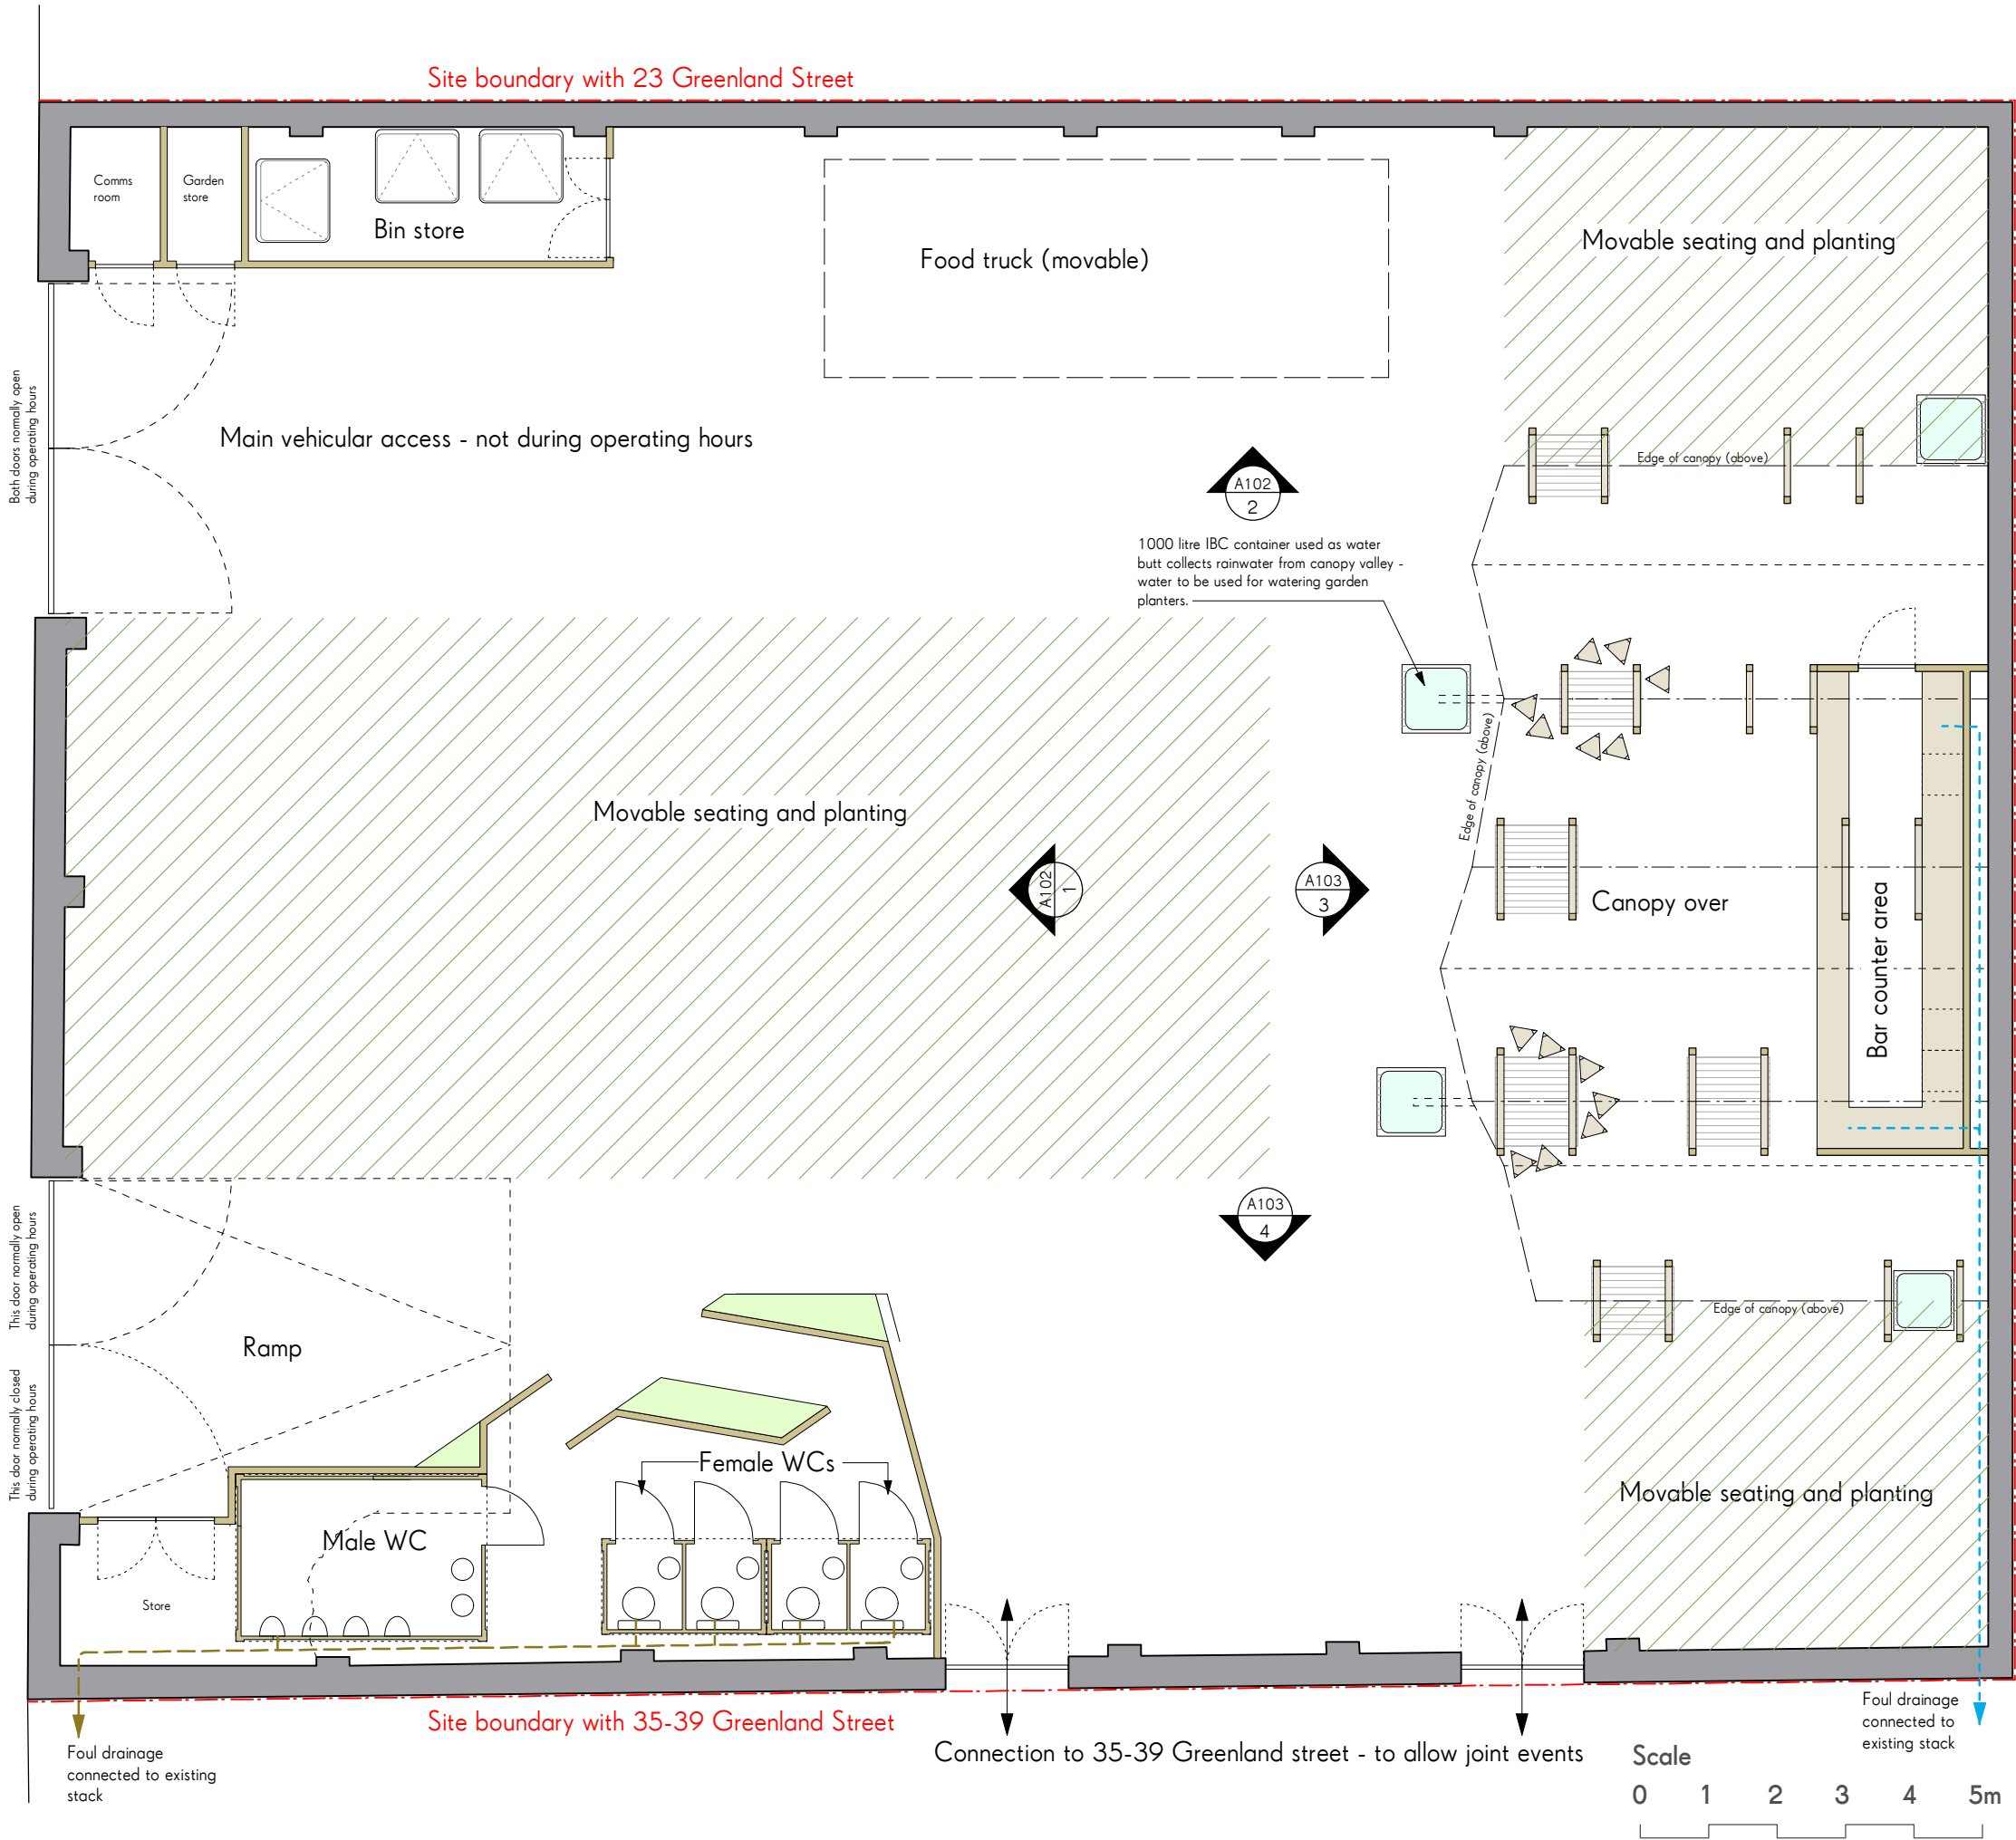

Issue/Revision	Date	Rev
Howard Miller Design Ltd. 63 Blundell Street, Liverpool, L1 0AJ		
Project: Constellations Outdoor Events Space. 25 Greenland St, Liverpool, L1 0BS		
Subject:	External Yard plan - as proposed	
Scale:	1:100	Date: 06.05.14
Original Size:	A3	
Drawing No.:	HM022 A101	

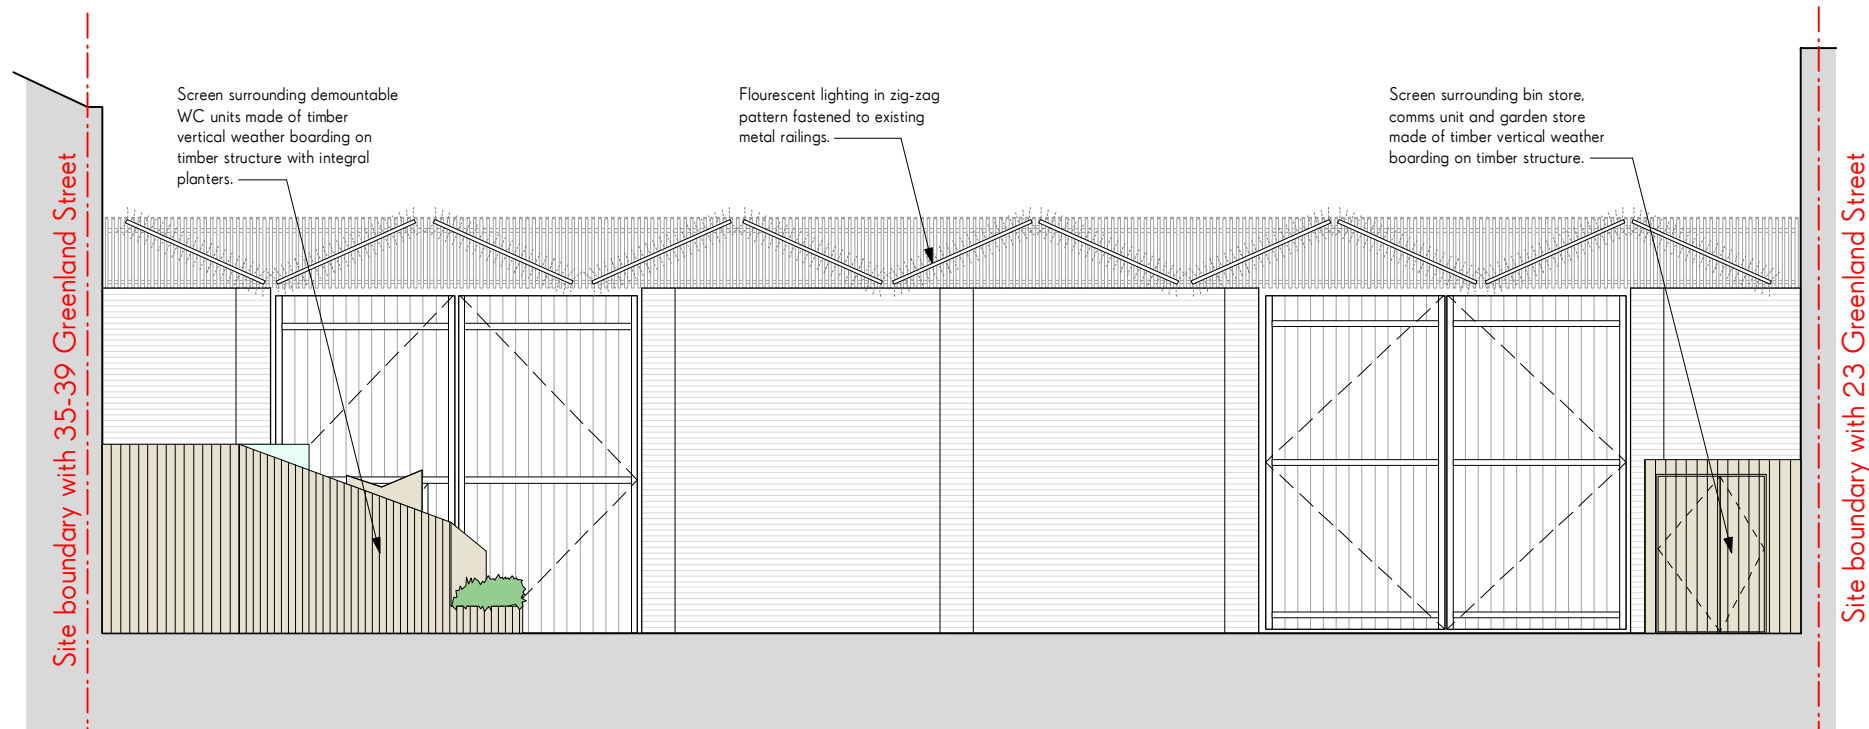


1 North Elevation - Proposed
A102

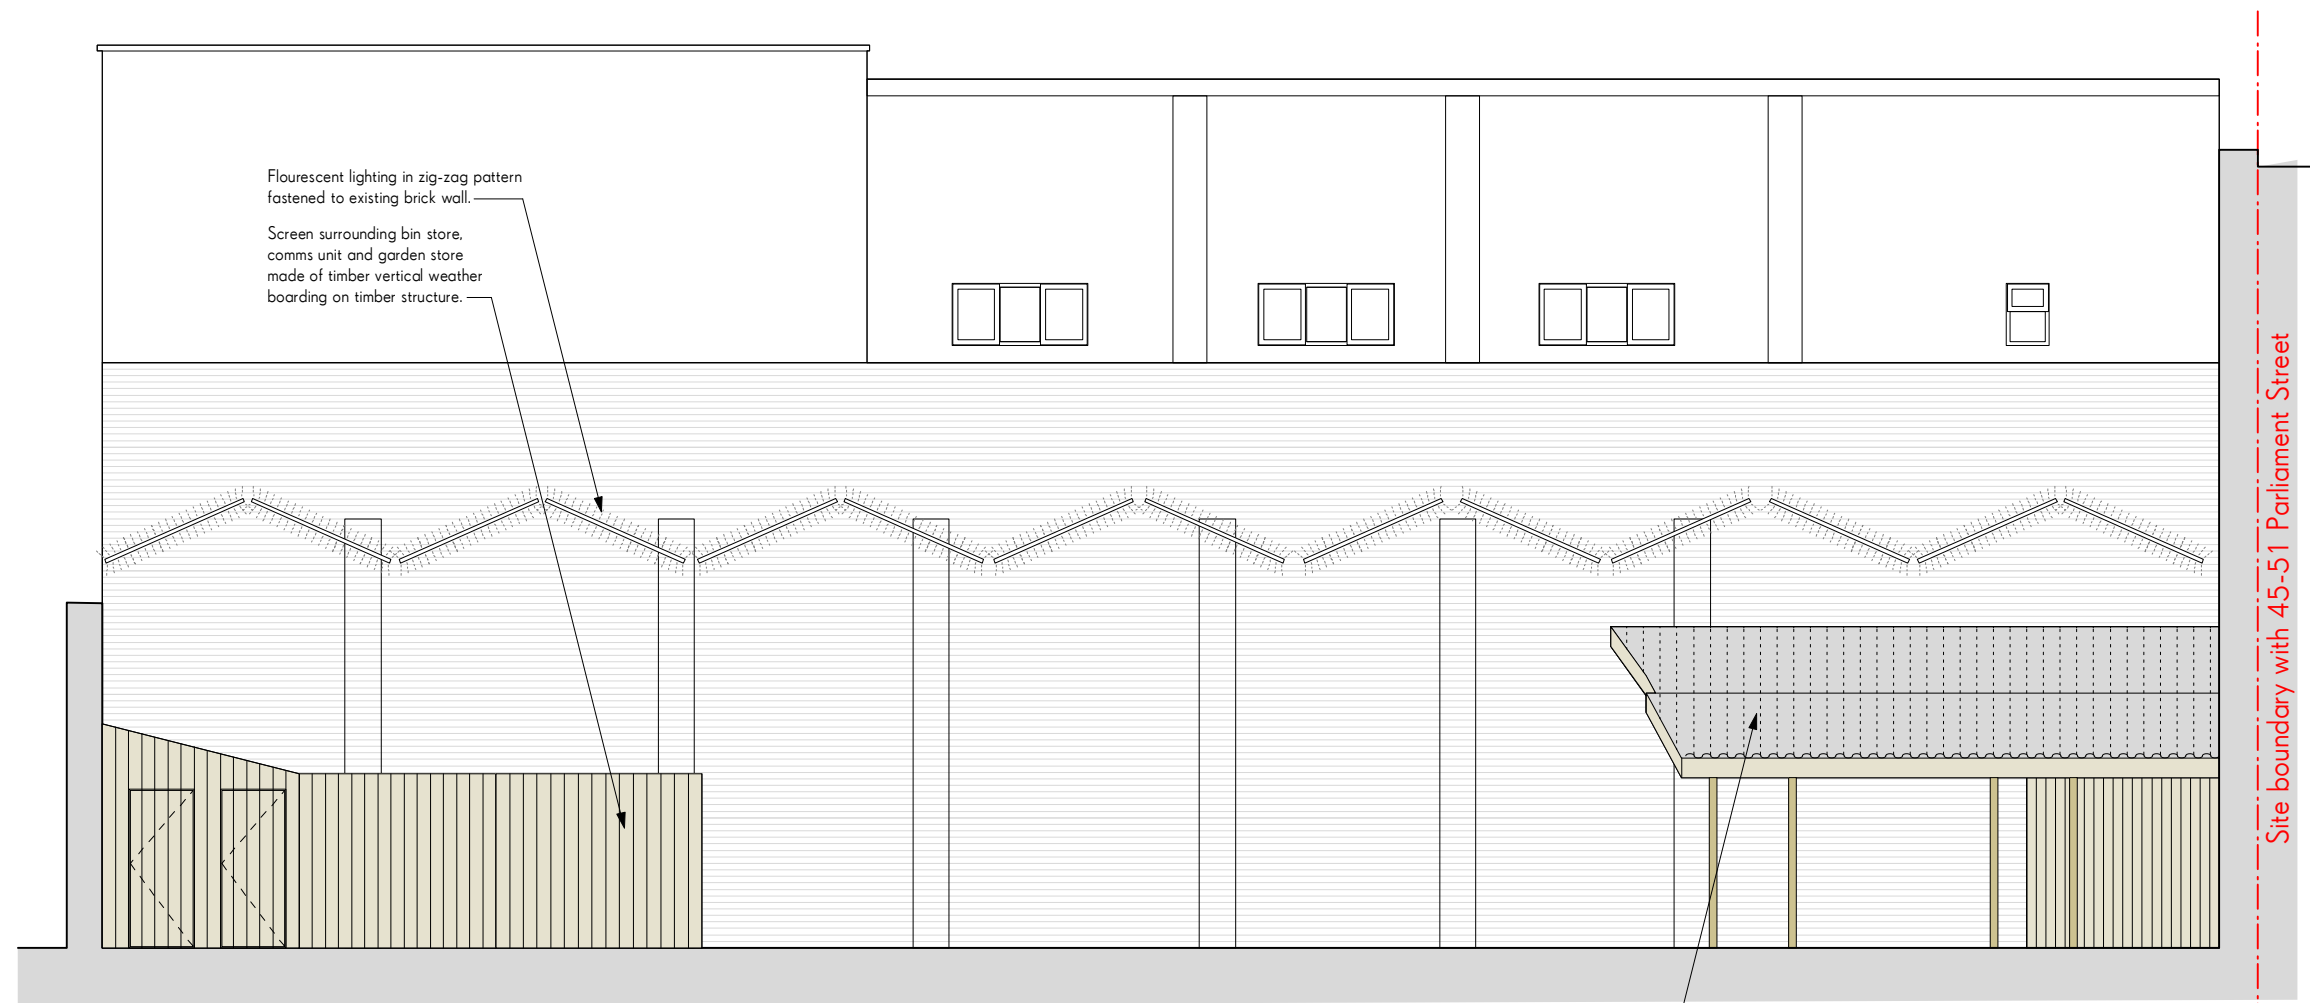

2 East Elevation - Proposed
A102


Timber structured canopy:
Tripod stanchions - green oak
Roof structure - Plywood arranged in waffle structure cassettes
Roof covering - Onduline corrugated bituminous sheets (black)
Servery enclosure - Green oak boarding over softwood structure

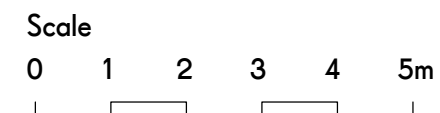

PLANNING ISSUE

Check all dimensions on site. Do not scale off drawings without prior consultation. Any discrepancies to be reported to Architect before execution of relevant works. This drawing has been produced for Really Now Events for Planning application purposes and is not intended for use by any other person or for any other purpose. Drawings remain copyright of Howard Miller Design Ltd. and may not be reproduced without written consent or license.


Key

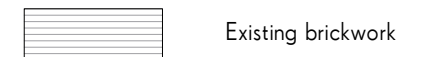


Issue/Revision	Date	Rev
Howard Miller Design Ltd. 63 Blundell Street, Liverpool, L1 0AJ		
Project: Constellations Outdoor Events Space. 25 Greenland St, Liverpool, L1 0BS		
Subject:	North and East Elevations - proposed	
Scale:	1:100	Date: 06.05.14
Original Size:	A3	
Drawing No.:	HM022 A102	

PLANNING ISSUE

Check all dimensions on site. Do not scale off drawings without prior consultation. Any discrepancies to be reported to Architect before execution of relevant works. This drawing has been produced for Really Now Events for Planning application purposes and is not intended for use by any other person or for any other purpose. Drawings remain copyright of Howard Miller Design Ltd. and may not be reproduced without written consent or license.

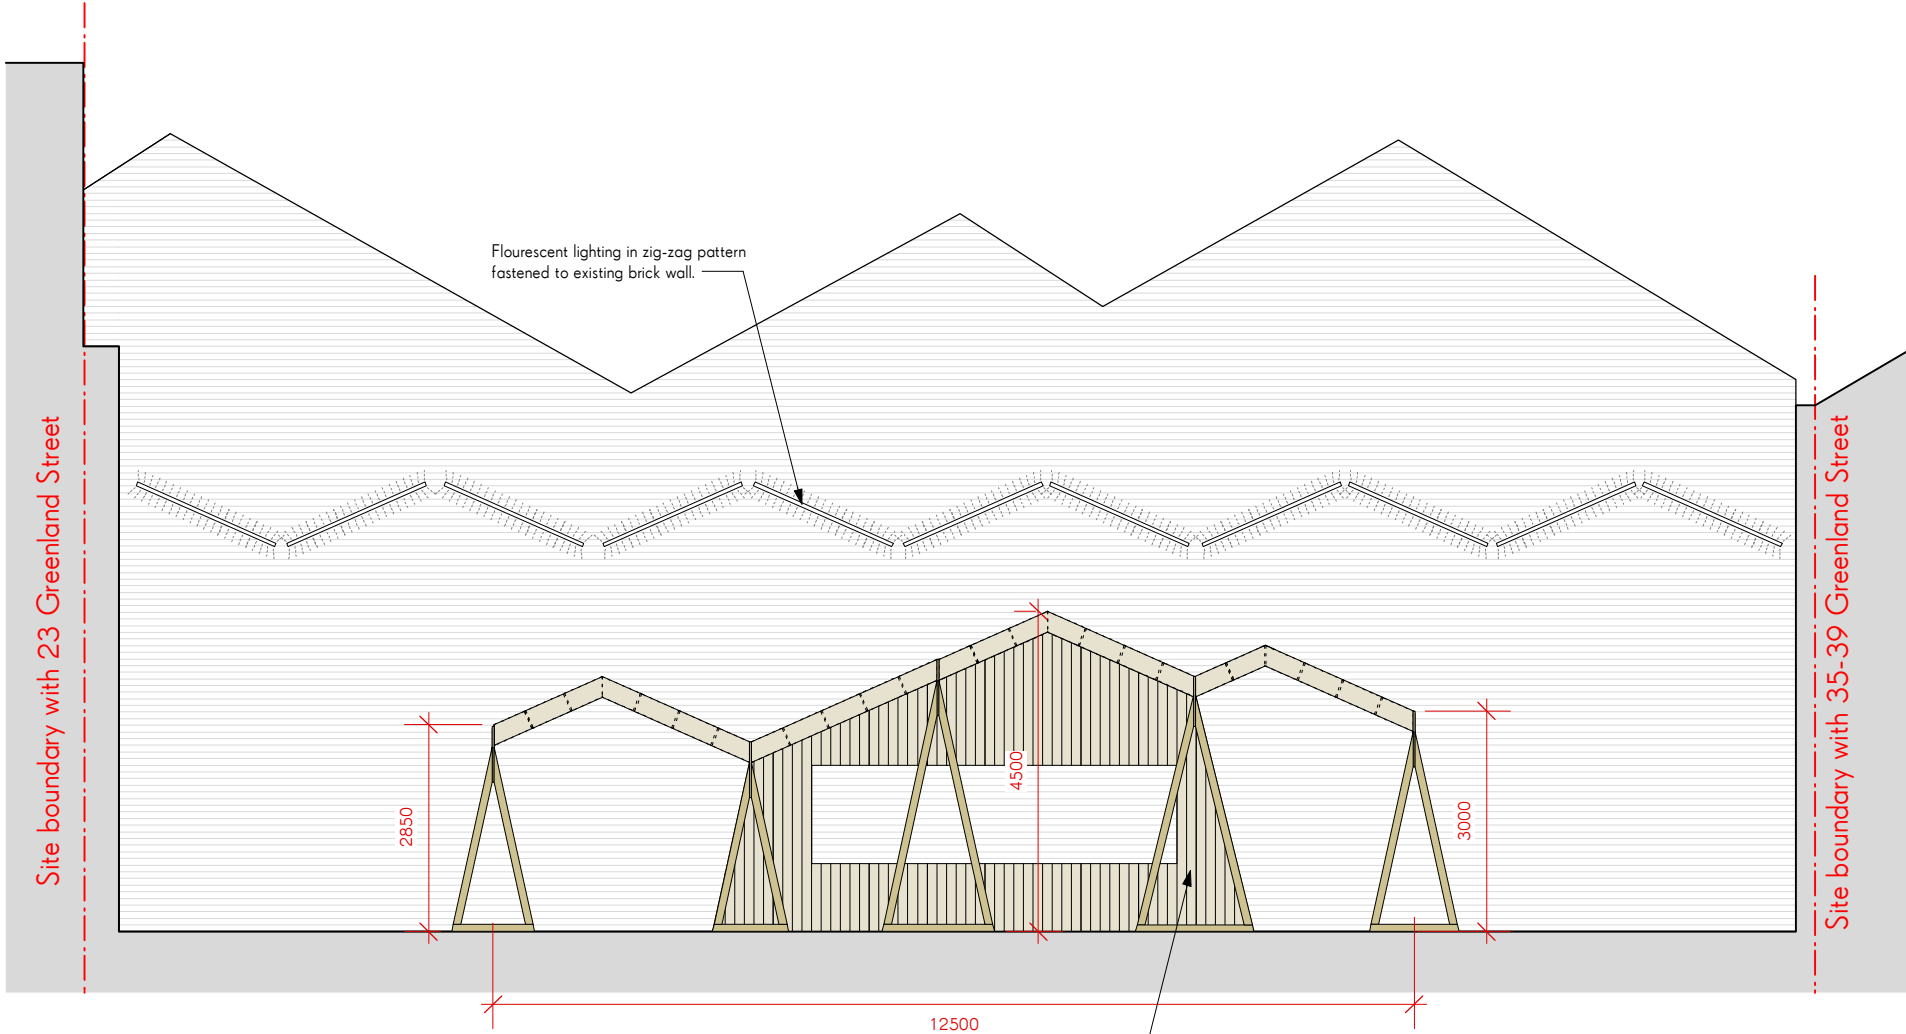


3 South Elevation - Proposed
A103

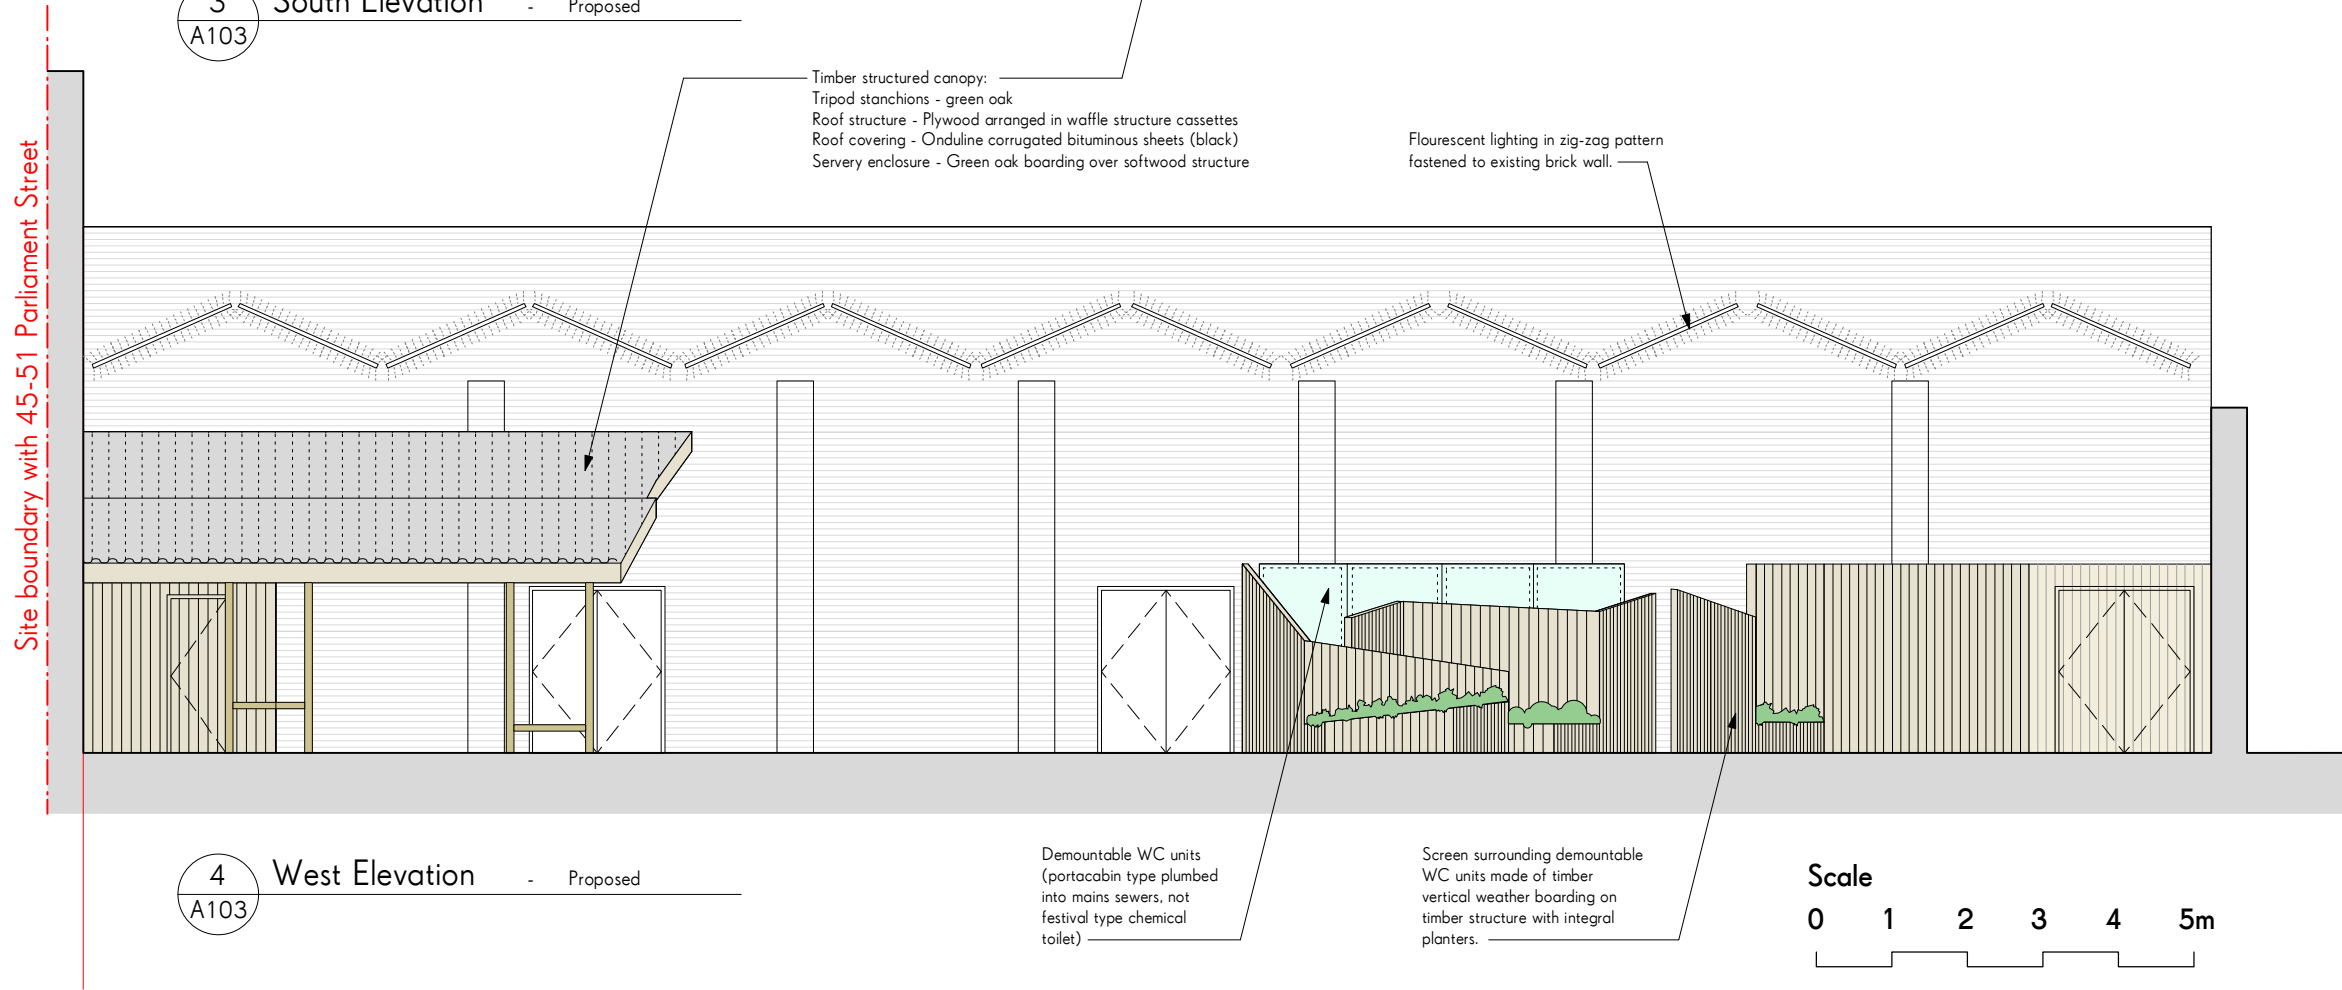

4 West Elevation - Proposed
A103

Key

Existing brickwork

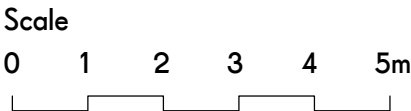

Issue/Revision	Date	Rev
Howard Miller Design Ltd. 63 Blundell Street, Liverpool, L1 0AJ		
Project: Constellations Outdoor Events Space. 25 Greenland St, Liverpool, L1 0BS		
Subject:	South and West Elevations - Proposed	
Scale:	1:100	Date: 06.05.14
Original Size:	A3	
Drawing No.:	HM022 A103	