


EXCHANGE PASSAGE WEST

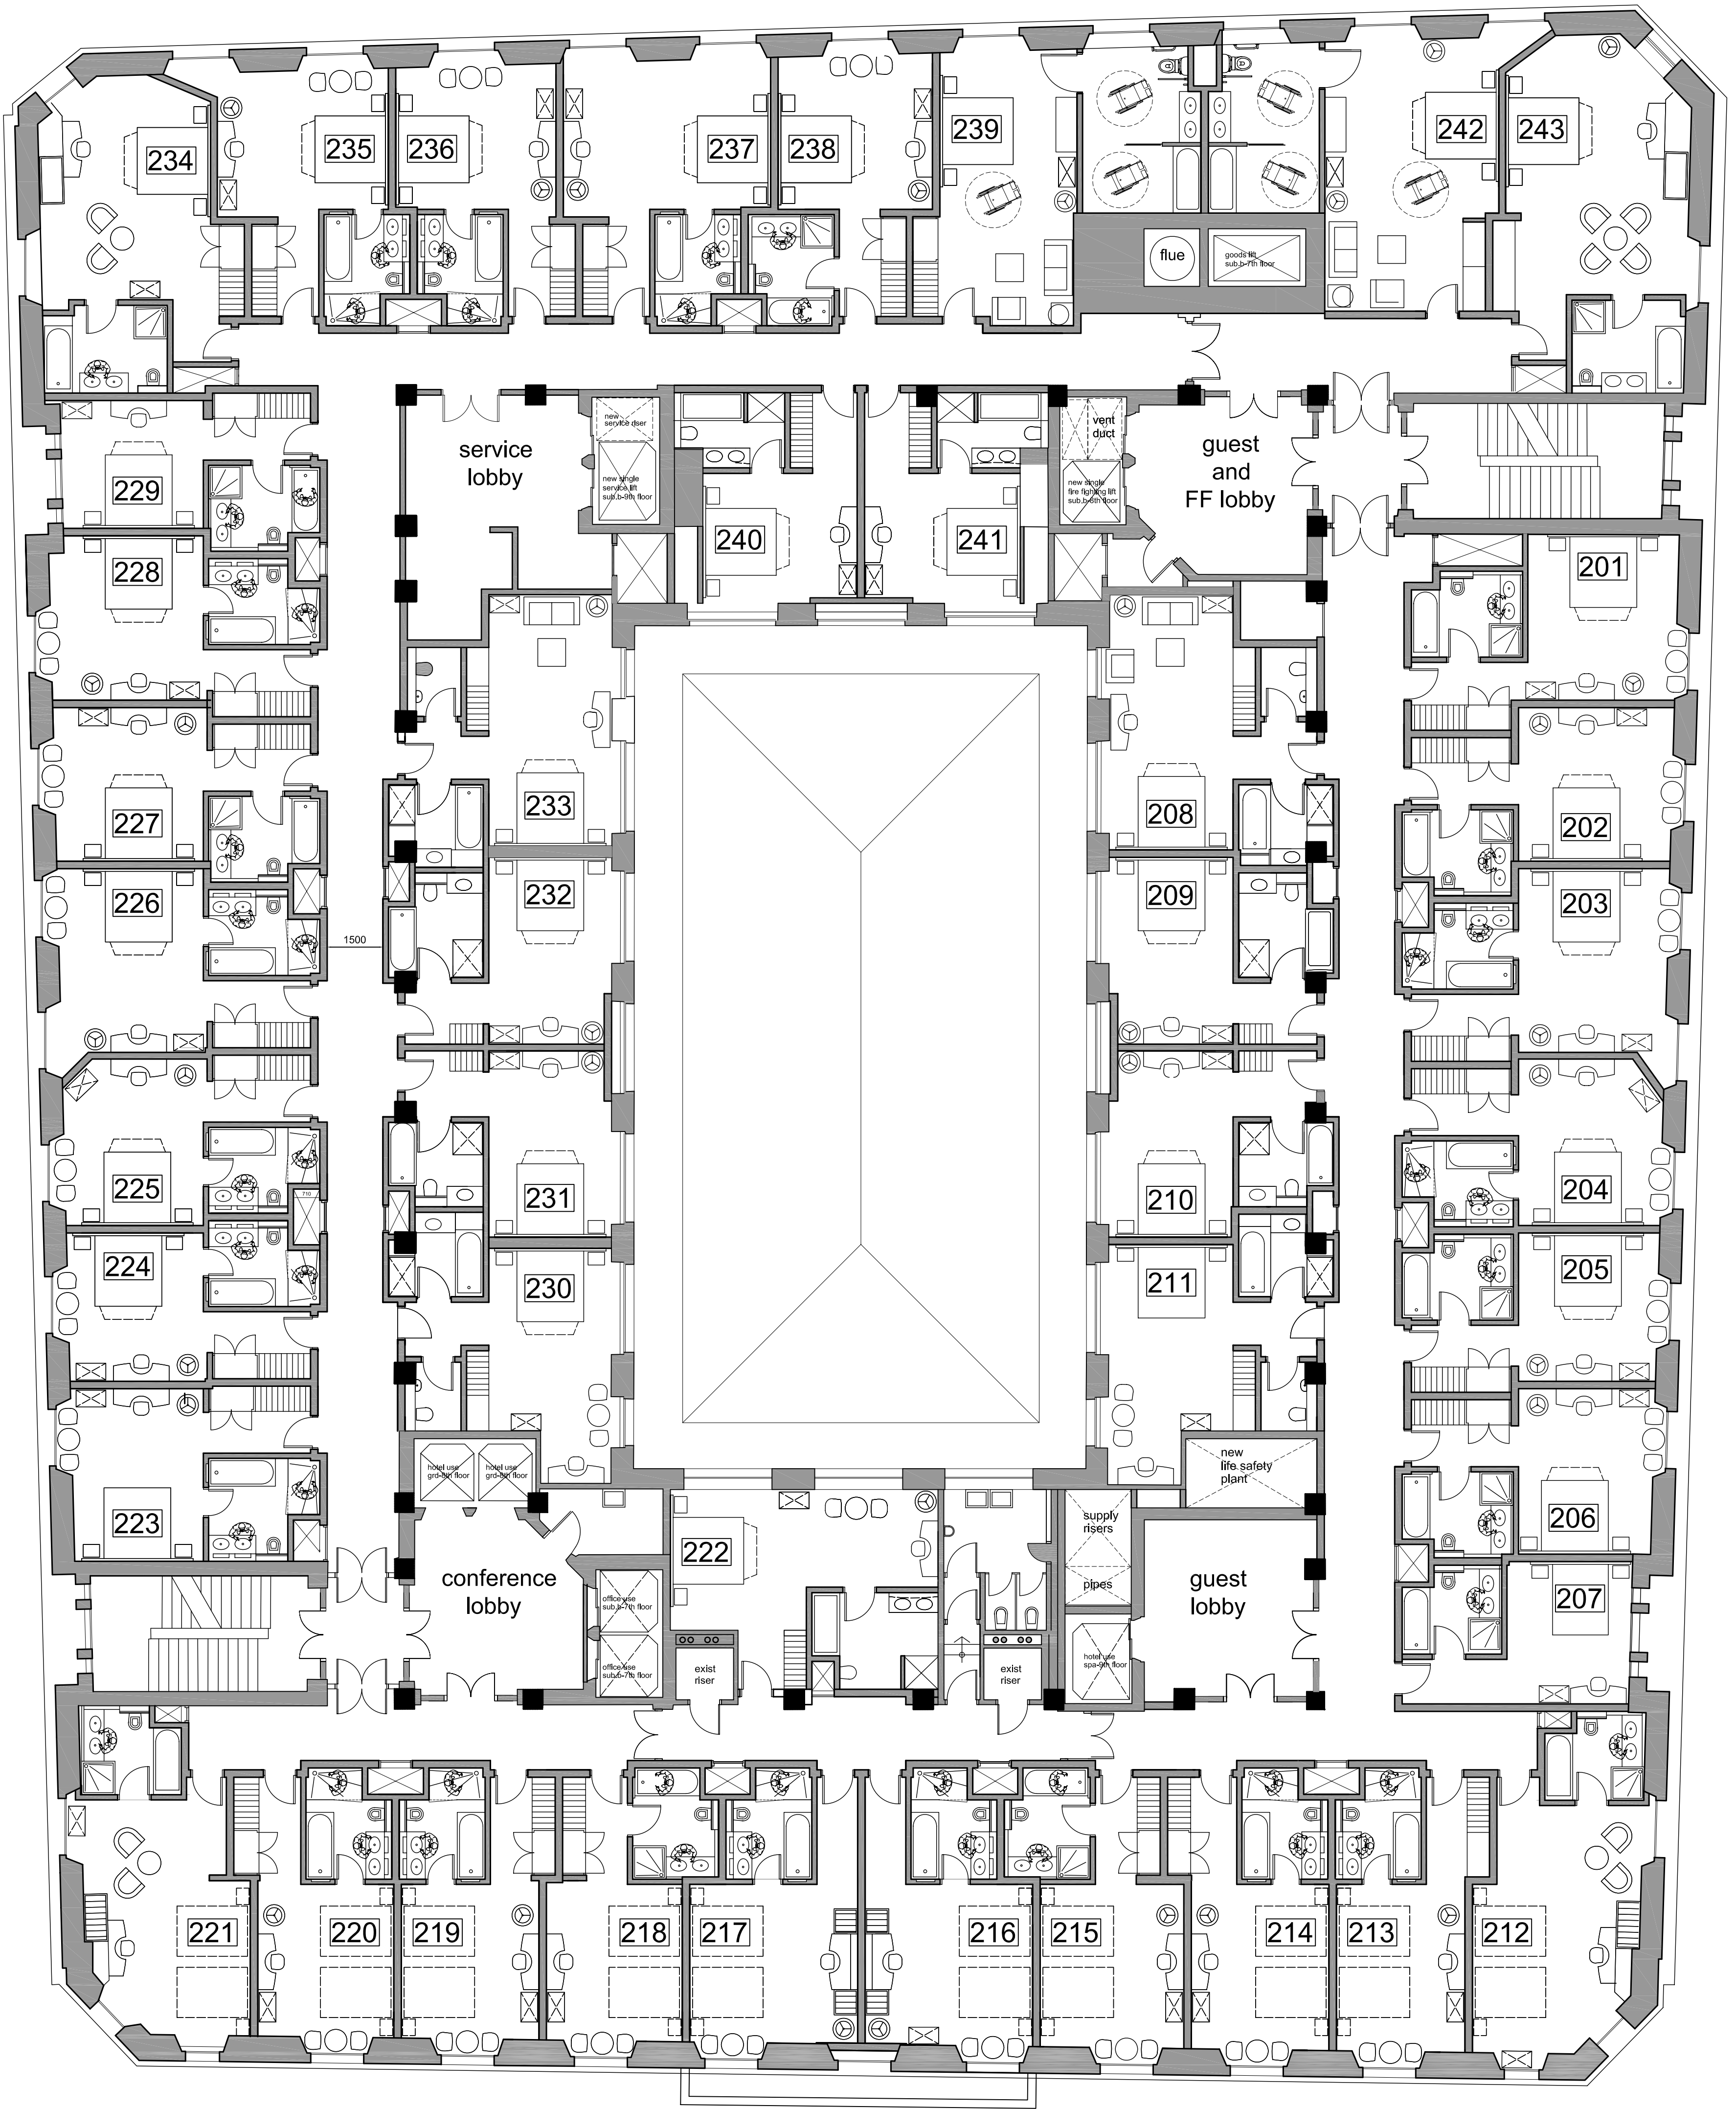

WATER STREET

Proposed
second floor plan

povall
worthington

5 PILOTS VIEW
HERON ROAD
BELFAST
BT3 9LE
t: 028 90 45 01 05
f: 028 90 45 01 04
e: pw@povall.co.uk
www.povall.co.uk

rev : date : notes			
client	Castlewood Property Management Ltd	date	16.11.10
job title	Martins Hotel Liverpool	drawn/checked	GMc
scale	1:100 @ A1	project no.	8112
drawing title	Proposed Second Floor Plan Planning	drawing no.	(00) 202
revision			