


Existing  
ground floor plan

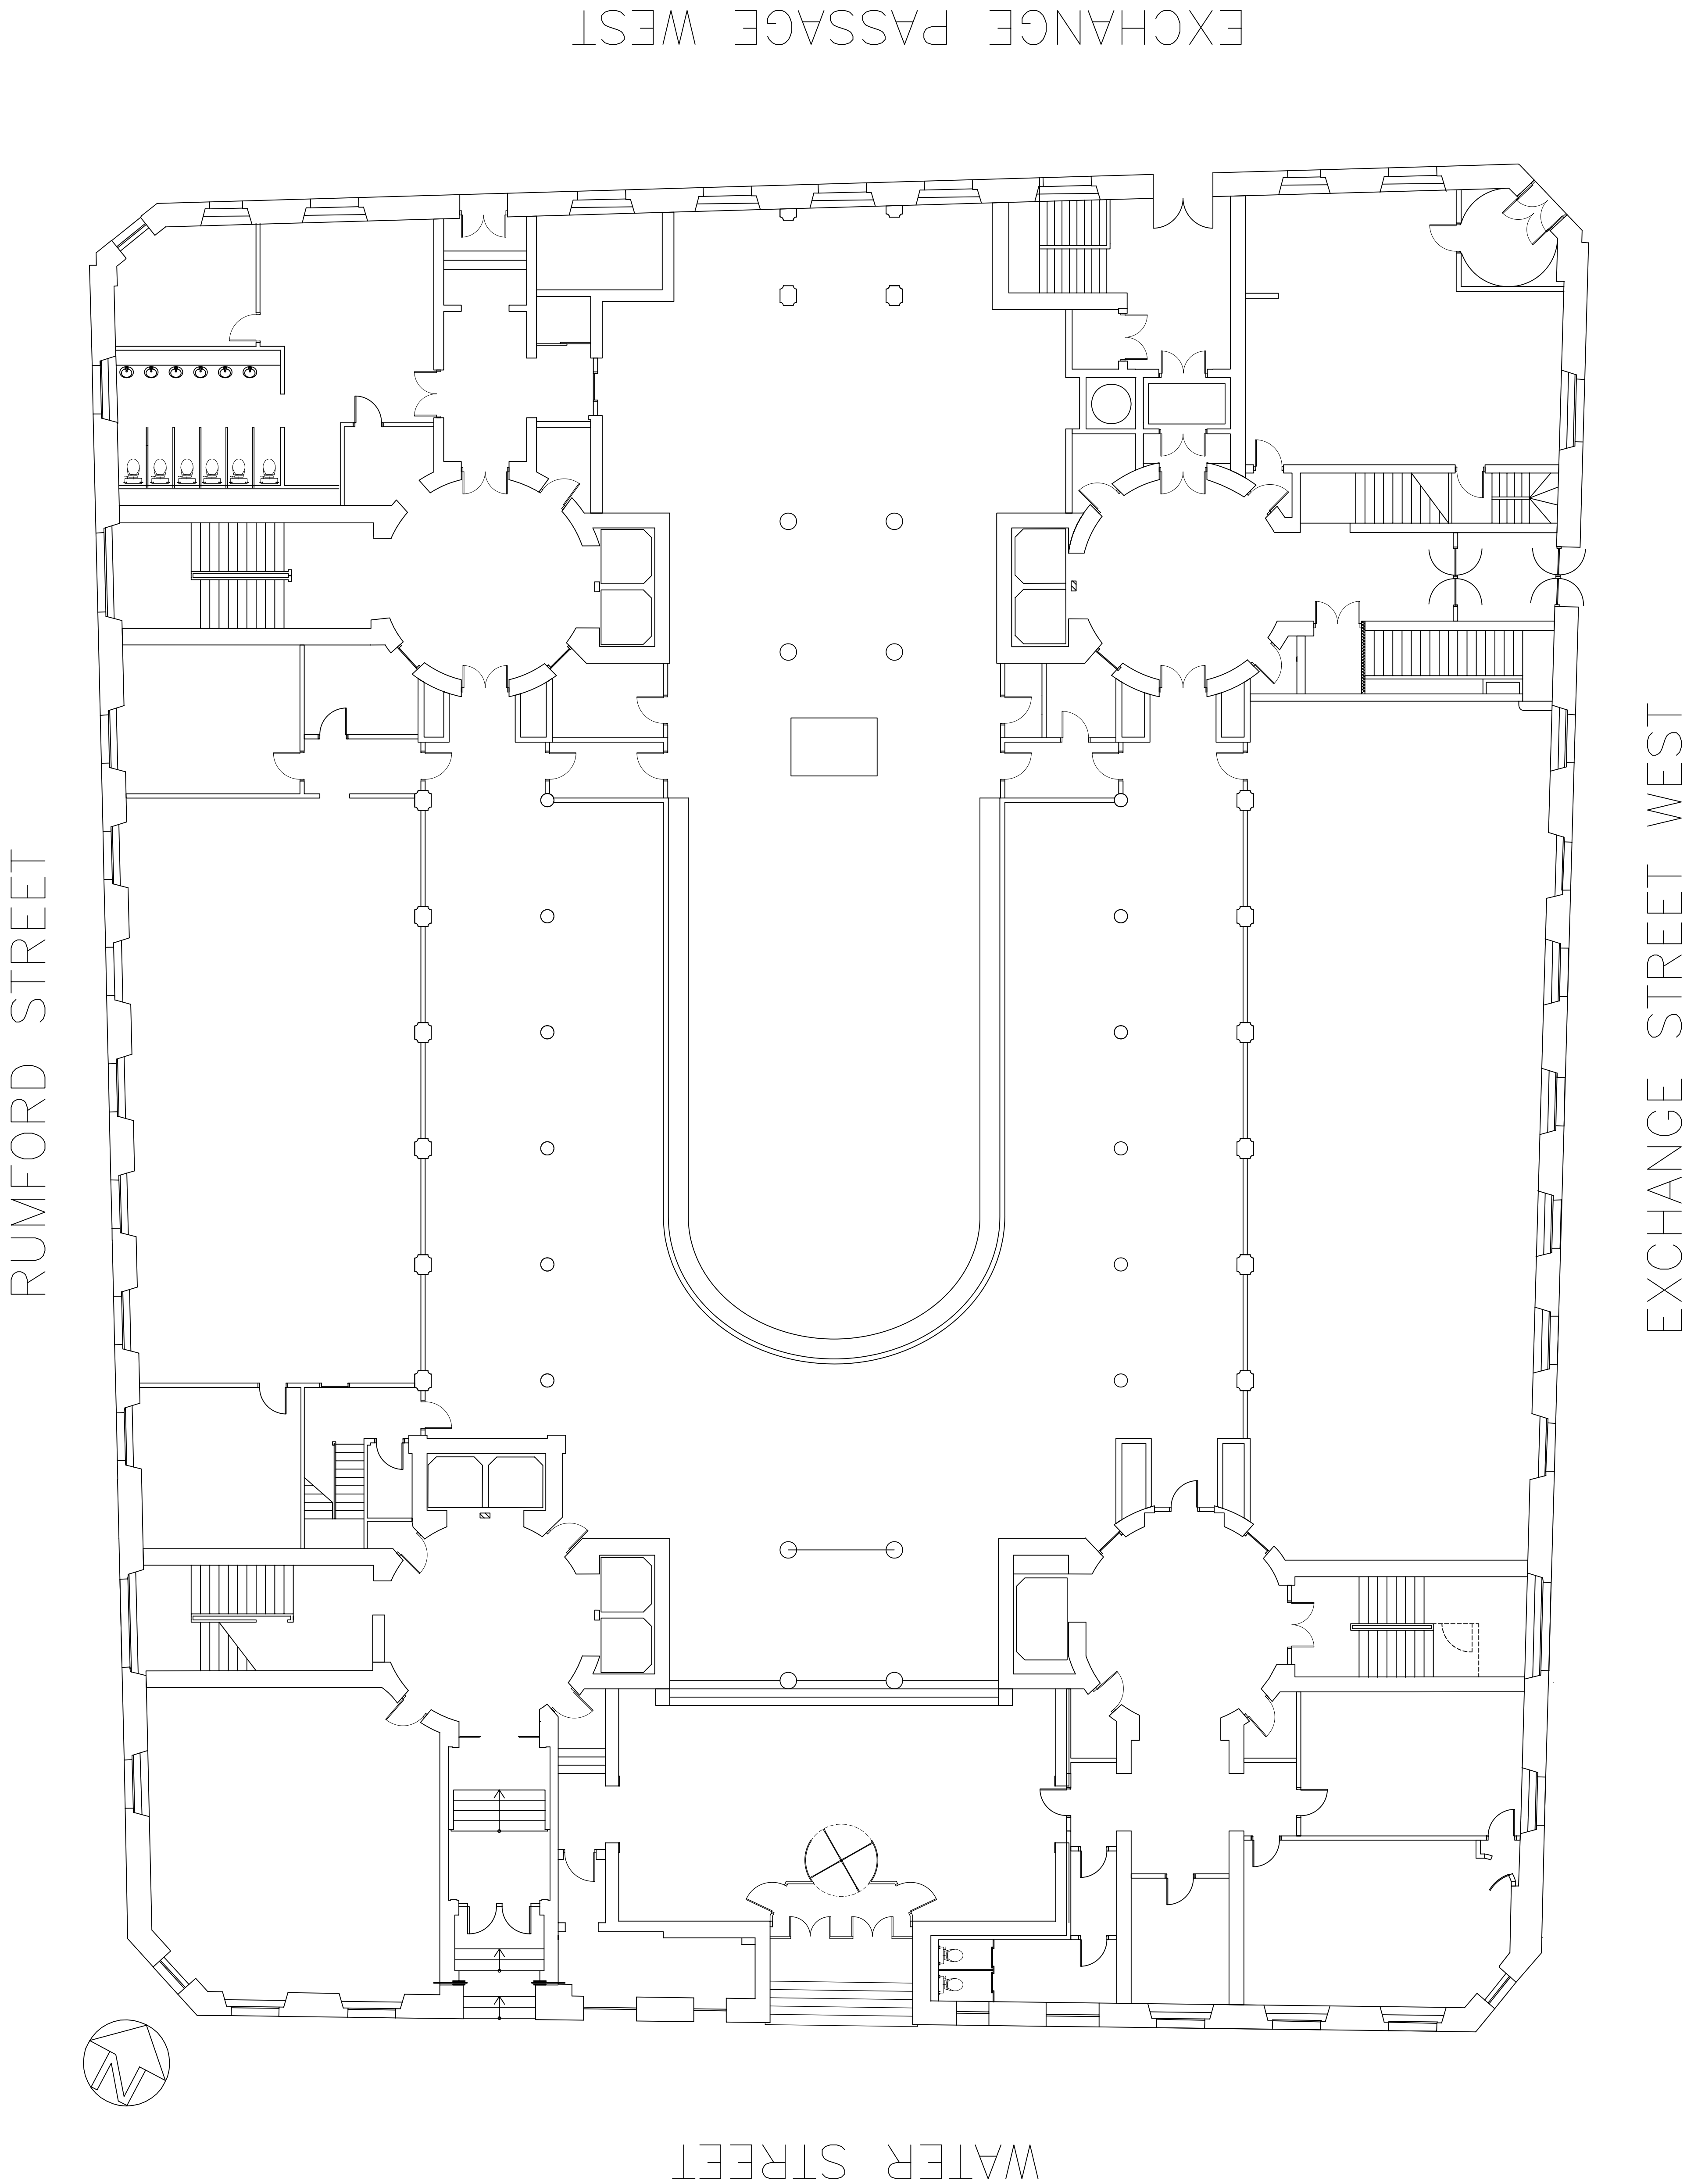

<b>povall</b> worthington		5 PILOT'S VIEW HERON ROAD BELFAST BT3 9LE		rev : date : notes	
				client	date
<b>Martins Hotel</b> Liverpool		028 90 45 01 05 028 90 45 01 04 e: pw@povall.co.uk www.povallworthington.com		Castlewood Property Management Ltd	28.07.2009
				drawn/checked GMC	
Existing Ground Floor Plan Planning		project no. 8112		scale 1:100 @ A1	
				drawing no. (00) 102	revision