

2m high steel fence

GARSTON PARK

Shed



1.8m high brick wall

2m high timber fence



Satellite view

Site area: 570 sq.m / 0.05 Ha

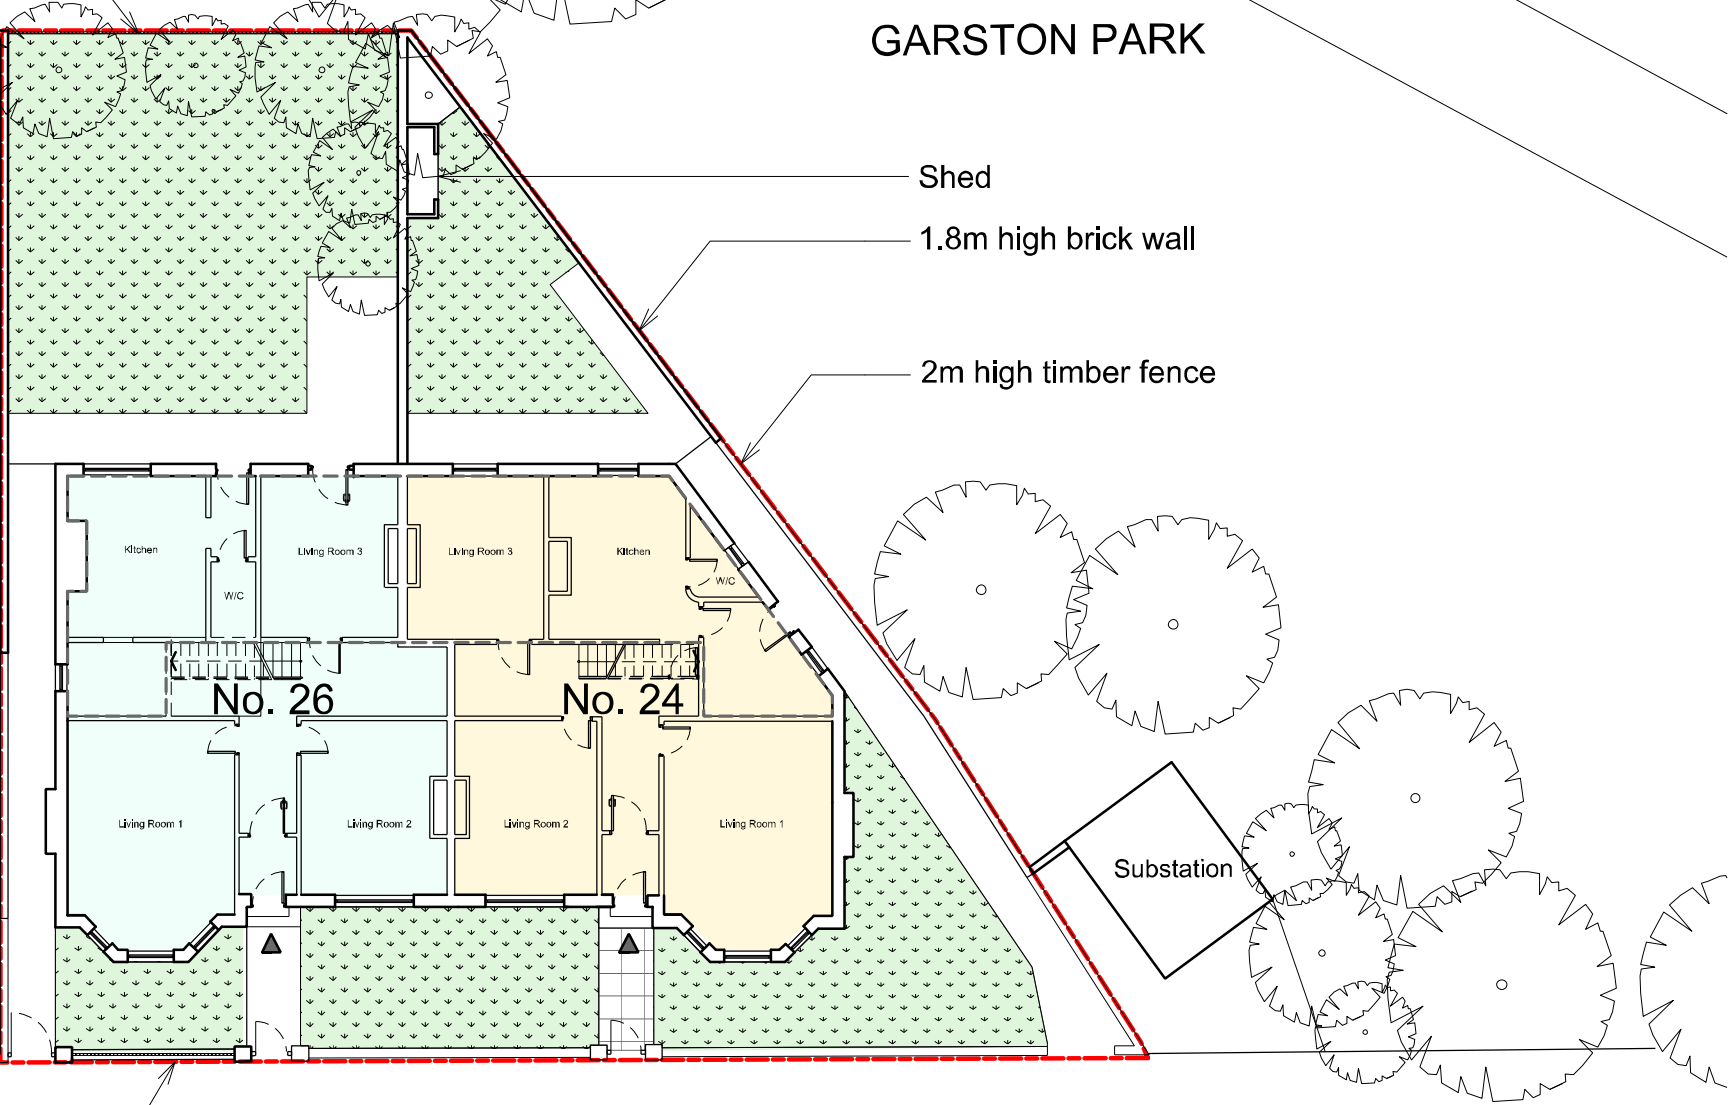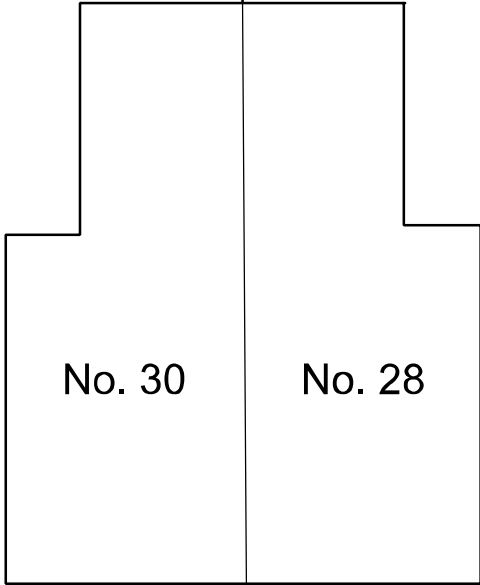

Low brick wall with railings above
(boundary partially demolished)

ISLAND ROAD

PROJECT

ISLAND ROAD
GARSTON

TITLE

SITE PLAN
AS EXISTING

SIZE

A3

STATUS

PLANNING

PROJECT No
1369

DRAWING No
L.01

DRAWN by
JD

CHECKED
...

DATE
AUG 12

SCALE (u.n.o)
1/200

JOHN MCCALL ARCHITECTS LTD

No.1 Arts Village, Henry Street, Liverpool L1 5BS Tel: 0151 707 1818 Fax: 707 1819

Old Coop Building, Church Street, Hayfield, SK22 2JE e-mail: admin@johnmccall.co.uk