

Garden sheds

GARSTON PARK



Satellite view



Site area: 570 sq.m / 0.05 Ha

General Notes:

- Brick to be used for boundary walls T.B.C.
- Patios and footpaths to be concrete flags
- Bin stores to be enclosed by timber screens
- New planting to front T.B.C.

Boundary Treatments:

- A 1m high metal railings with metal posts
- B Low brick wall with metal railings above
- C 1.8m high brick wall
- D 2m high timber fence

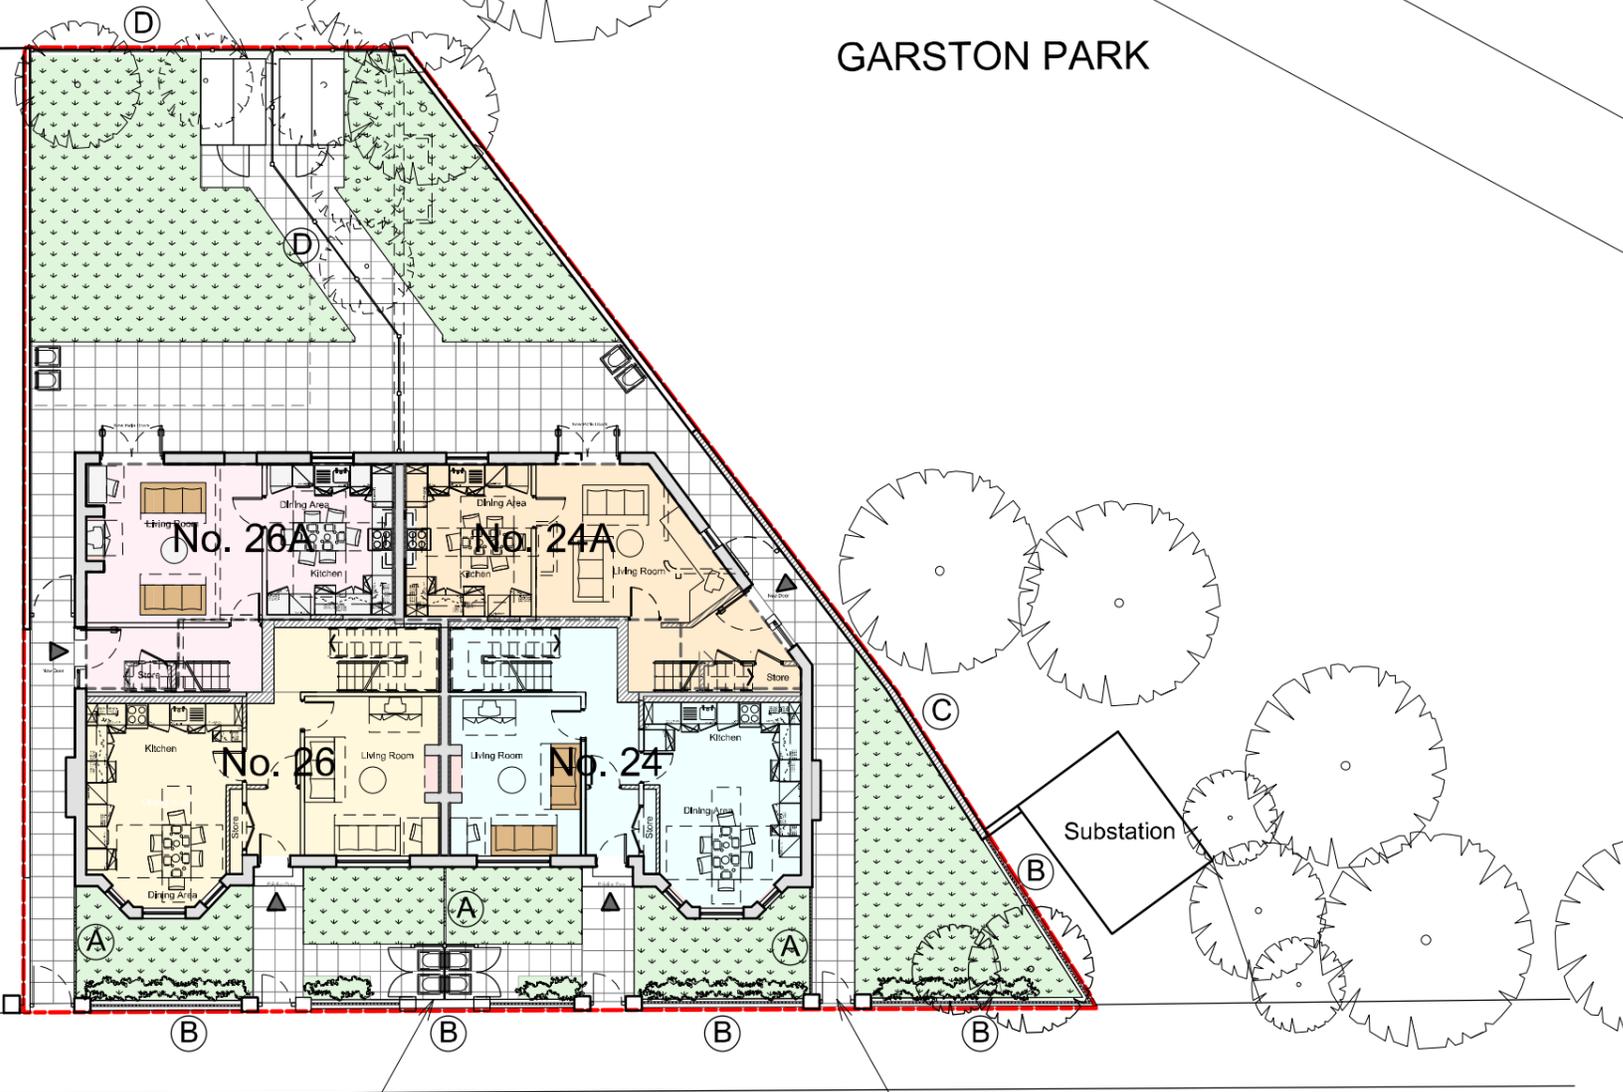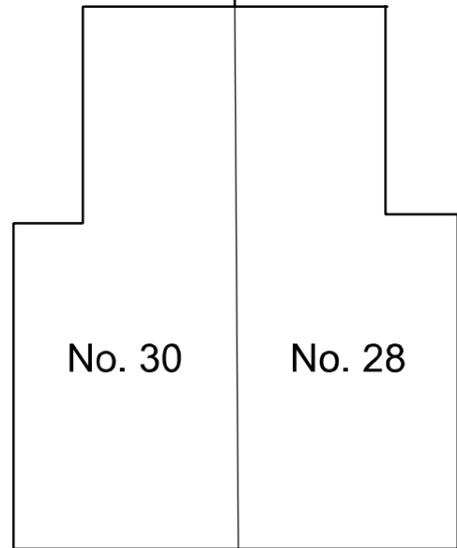

Bin stores

New pedestrian gate

ISLAND ROAD

PROJECT

ISLAND ROAD
GARSTON

TITLE

SITE PLAN
AS PROPOSED

SIZE
A3

STATUS
PLANNING

PROJECT No
1369

DRAWING No
L.02

DRAWN by
JD

CHECKED
...

DATE
AUG 12

SCALE (1:n)
1/200

JOHN MCCALL ARCHITECTS LTD

No.1 Arts Village, Henry Street, Liverpool L15BS Tel: 0151 707 1818 Fax: 707 1819

Old Coop Building, Church Street, Hayfield, SK22 2JE e-mail: admin@johnmccall.co.uk

