


Proposed Site Plan

Dimensions are to be checked on site. Do not scale from drawings. Report discrepancies to the Architect.

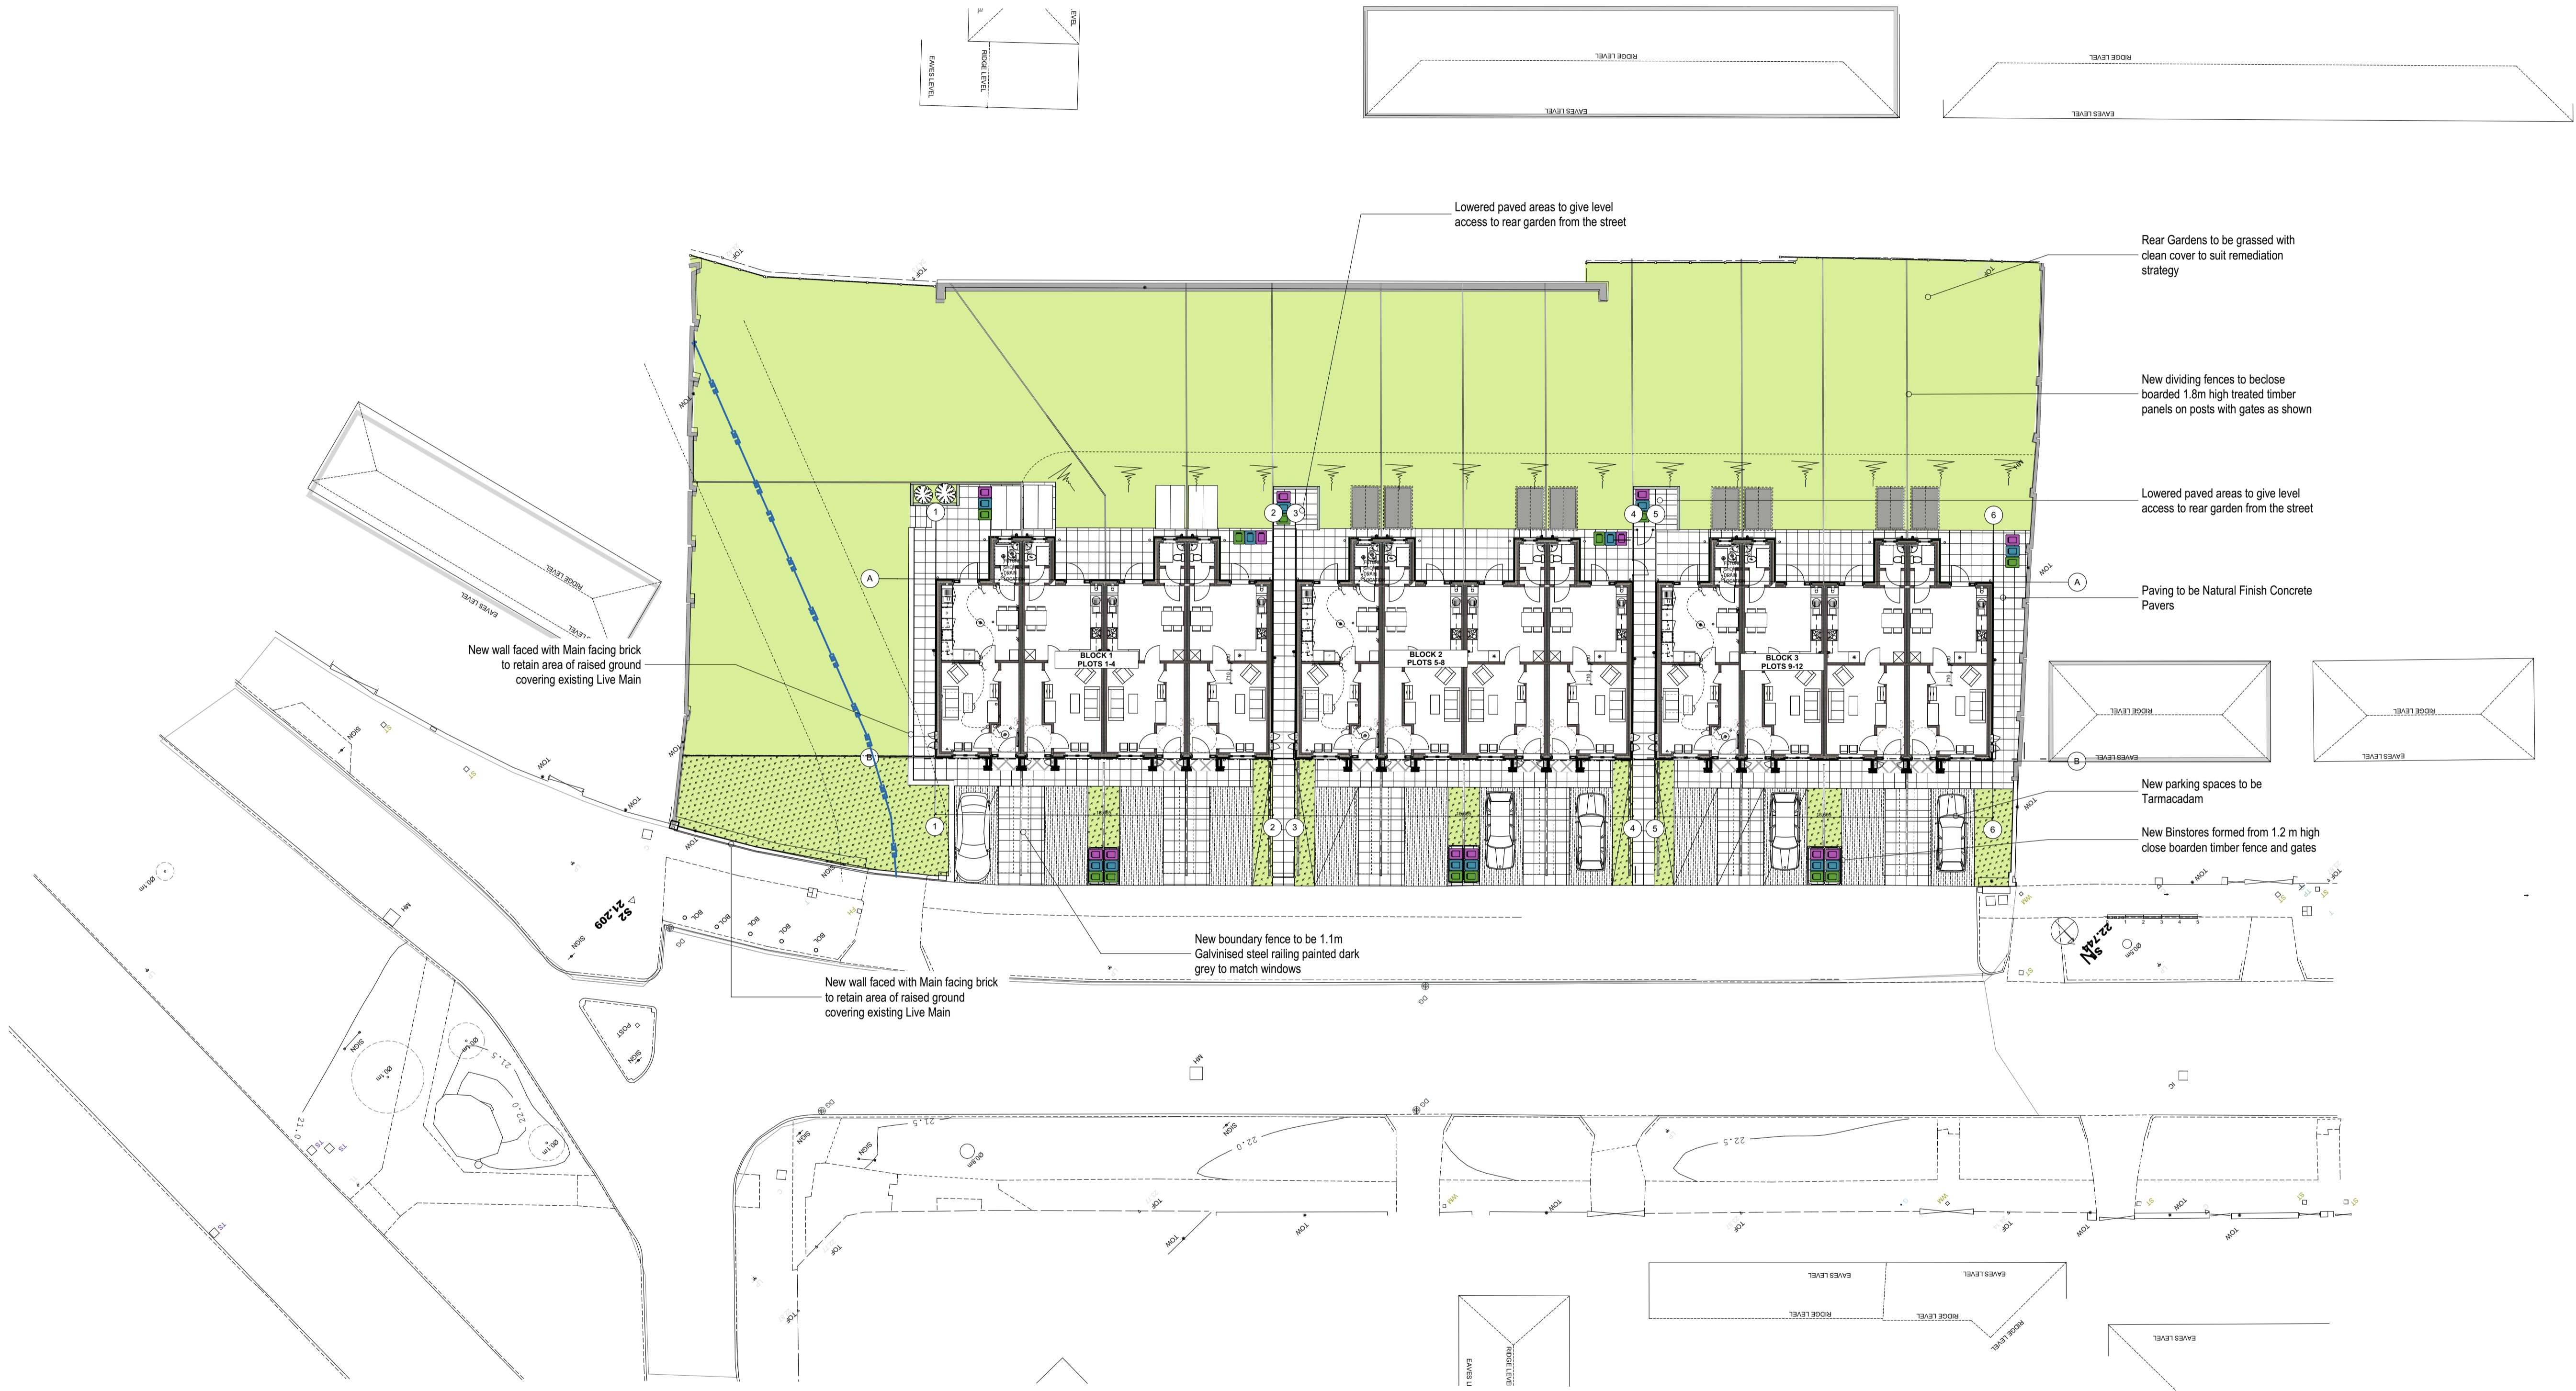

--- SITE BOUNDARY

Site area: 2457m² / 0.24Ha
12 houses for South Liverpool Homes
Density ~ 49dw/Ha

SCHEDULE OF ACCOMMODATION			
	No.	Size	Type
2B4P	12	77m ²	1

PROJECT
Island Road South
Garston

TITLE
Proposed Site Plan

JOHN McCALL ARCHITECTS LTD
No. 1 Arts Village, Henry Street, Liverpool L1 5BS Tel: 0151 707 1818 Fax: 707 1819
Old Coop Building, Church Street, Hayfield, SK22 2JE e-mail: admin@johnmccall.co.uk

SIZE
A1

STATUS
CONSTRUCTION

PROJECT No.
1554

DRAWING No.
L.02B

DRAWN by
JD

CHECKED
...

DATE
Dec 14

SCALE (1:10.0)
1:200