

16

6

FALKNER STREET

SUGNALL STREET

CATHERINE STREET

CALEDONIA STREET

EXISTING RESIDENTIAL PROPERTIES CONVERTED TO SINGLE DWELLINGS - SUBJECT TO SEPERATE PLANNING APPLICATION

EXISTING RESIDENTIAL PROPERTIES CONVERTED TO SINGLE DWELLINGS - SUBJECT TO SEPERATE PLANNING APPLICATION

EXISTING RESIDENTIAL PROPERTIES CONVERTED TO SINGLE DWELLINGS - SUBJECT TO SEPERATE PLANNING APPLICATION

63 61

33

Grade II Terrace

Grade II Listed Public House

Temporarily seeded - Future new gardens to dwellings

SUB STATION

embankment planted as shrubbery

bin store

Metal Railing Fence with Brick Plinth

Enhanced Public Footpath


Refer to Landscape Architects' drawings for detailed landscape proposals

CAR PARK

LEACH RHODES WALKER ARCHITECTS

PHILHARMONIC COURT LIVERPOOL

ROOF PLAN

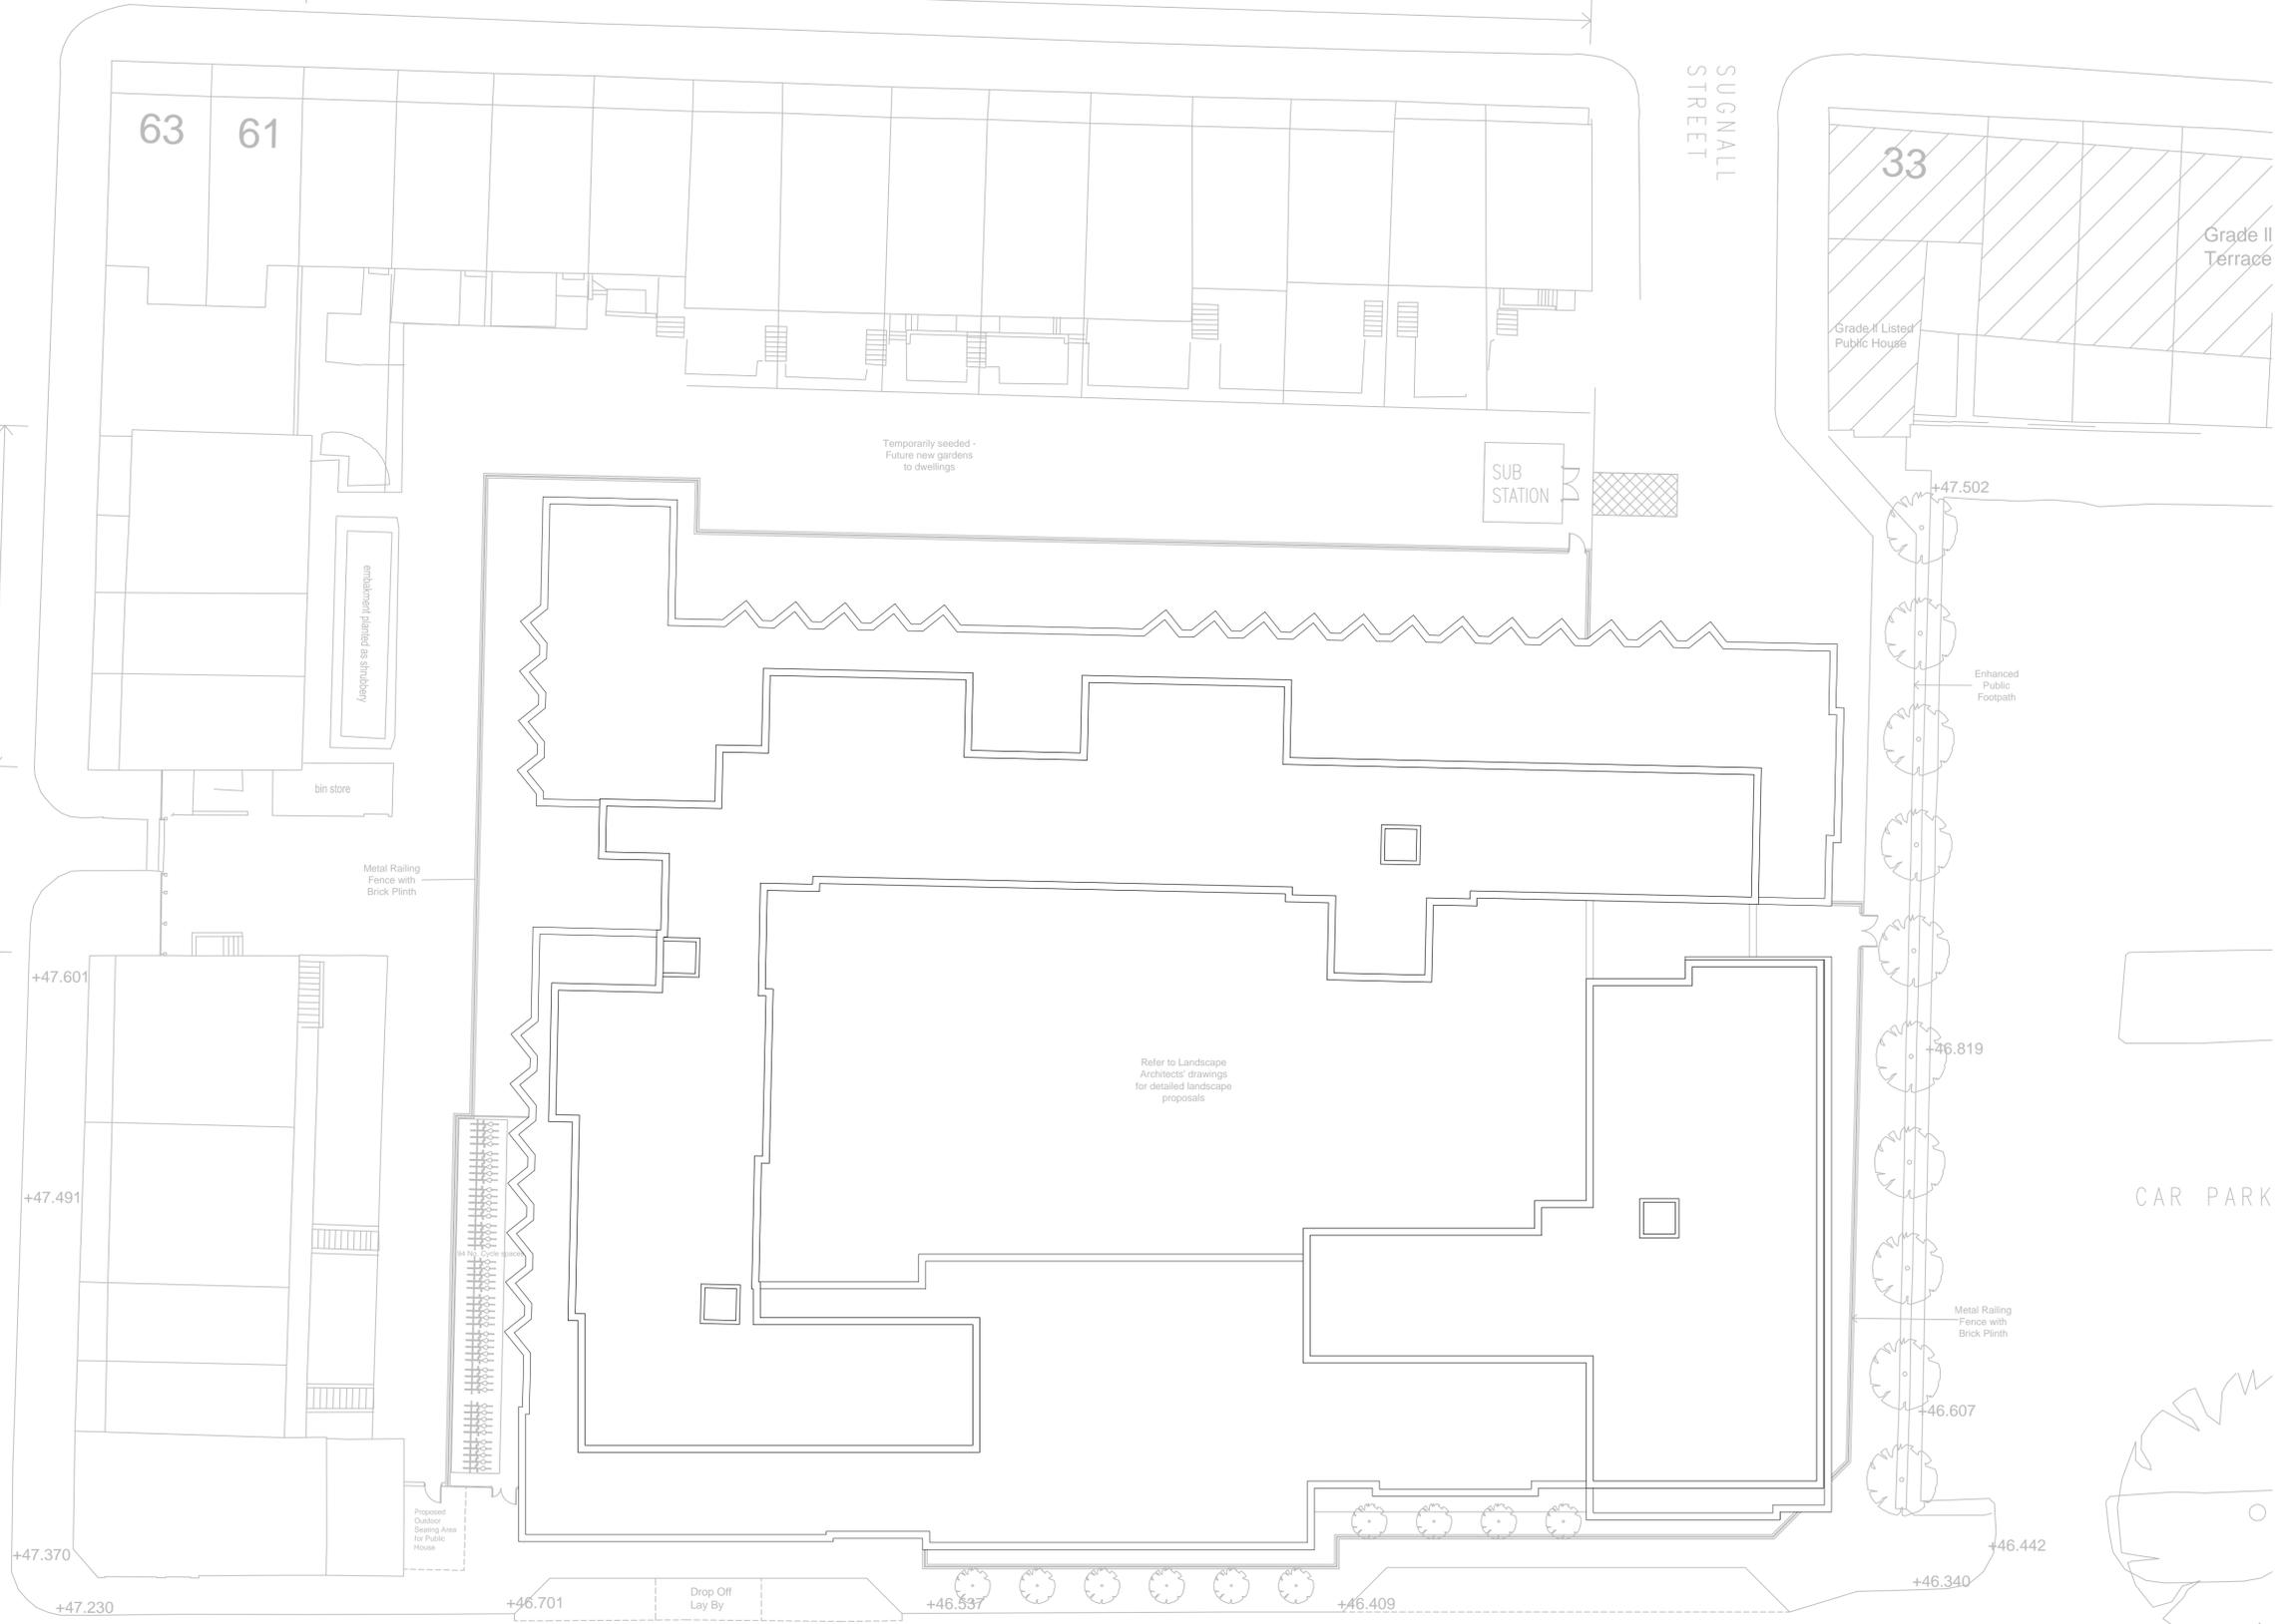

Drn By: ADC Auth By: CJG Date: 13.12.12
Drg No: 7163 L(00)63 1:200@A1 Rev: F

LEACH RHODES WALKER
Riverside Manchester M3 5AA
t: +44 (0) 161 833 0211 f: +44 (0) 161 832 7757
e: info@lrw.co.uk www.lrw.co.uk

File loc: L:\7163 Falkner Street\Drawings\arch\7163-7163-10063F - Roof Plan
Printed By: Adria Coker