


A		ISSUED FOR APPROVAL				DCC	13.02.18
REV	DESCRIPTION					BY	DATE
SCALE AS SHOW WHEN PRINTED AT A4		DRAWN	DCC	CHECKED	DP	ALL DIMENSIONS IN METRES U.N.O	
		DATE	13.02.18	DATE	13.02.18		
LOCATION PLAN - Digital Mapping Solutions from Dotted Eyes.							
SITE BLOCK PLAN - Digital Mapping Solutions from Promap							


DRAWING TITLE
PRIMESIGHT
INLINK PROJECT
LVP-049
SITE PLAN

SITE ADDRESS
LORD STREET
OS No. UNIT 81c, MEN KIND
46 LORD STREET
LIVERPOOL
L2 1TD

REV	A
-----	---

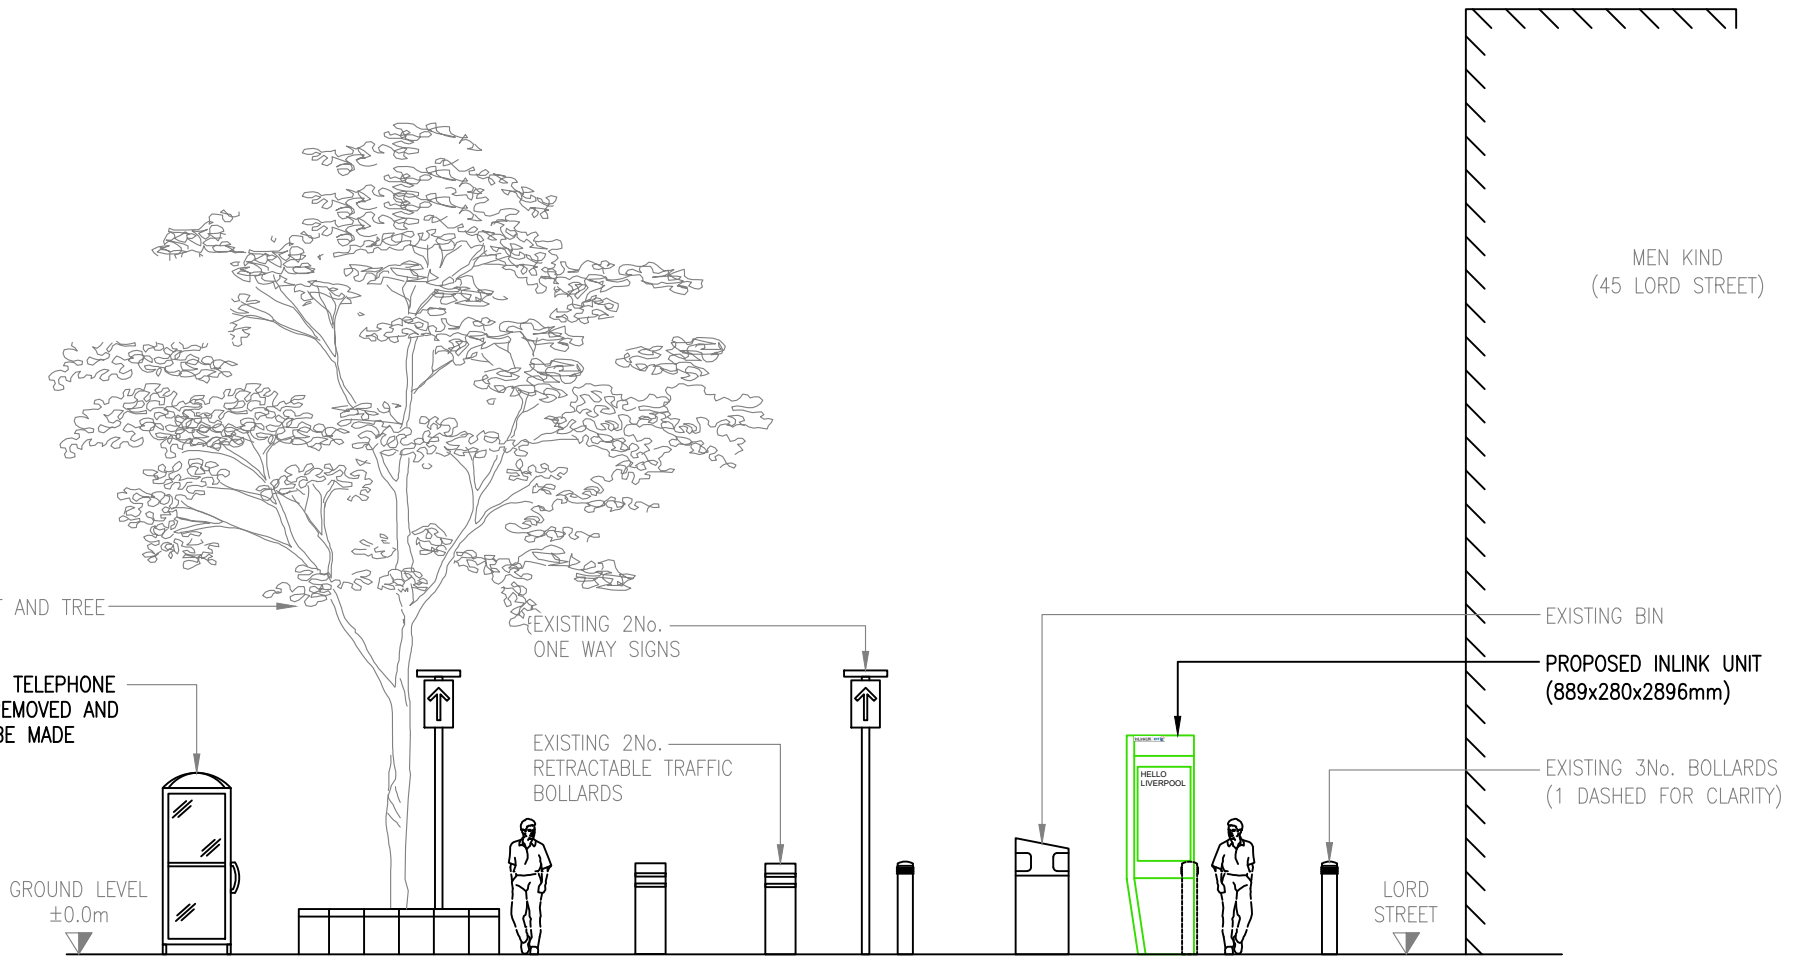

SITE ELEVATION
SCALE 1:100

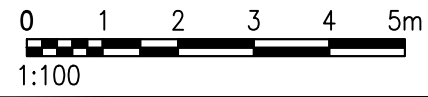

A		ISSUED FOR APPROVAL				DCC	13.02.18
REV	DESCRIPTION					BY	DATE
SCALE AS SHOW WHEN PRINTED AT A4		DRAWN	DCC	CHECKED	DP	ALL DIMENSIONS IN METRES U.N.O	
		DATE	13.02.18	DATE	13.02.18		
LOCATION PLAN - Digital Mapping Solutions from Dotted Eyes.							
SITE BLOCK PLAN - Digital Mapping Solutions from Promap							

DRAWING TITLE
PRIMESIGHT
INLINK PROJECT
LVP-049
SITE ELEVATION

SITE ADDRESS
LORD STREET
OS No. UNIT 81c, MEN KIND
46 LORD STREET
LIVERPOOL
L2 1TD

REV	A
-----	---