


A	ISSUED FOR APPROVAL					BP	13.02.18
REV	DESCRIPTION					BY	DATE
SCALE AS SHOW WHEN PRINTED AT A4		DRAWN	BP	CHECKED	DP	ALL DIMENSIONS IN METRES U.N.O	
		DATE	13.02.18	DATE	13.02.18		
LOCATION PLAN - Digital Mapping Solutions from Dotted Eyes.							
SITE BLOCK PLAN - Digital Mapping Solutions from Promap							


DRAWING TITLE
**PRIMESIGHT
 INLINK PROJECT**
 LVP-090
 SITE PLAN

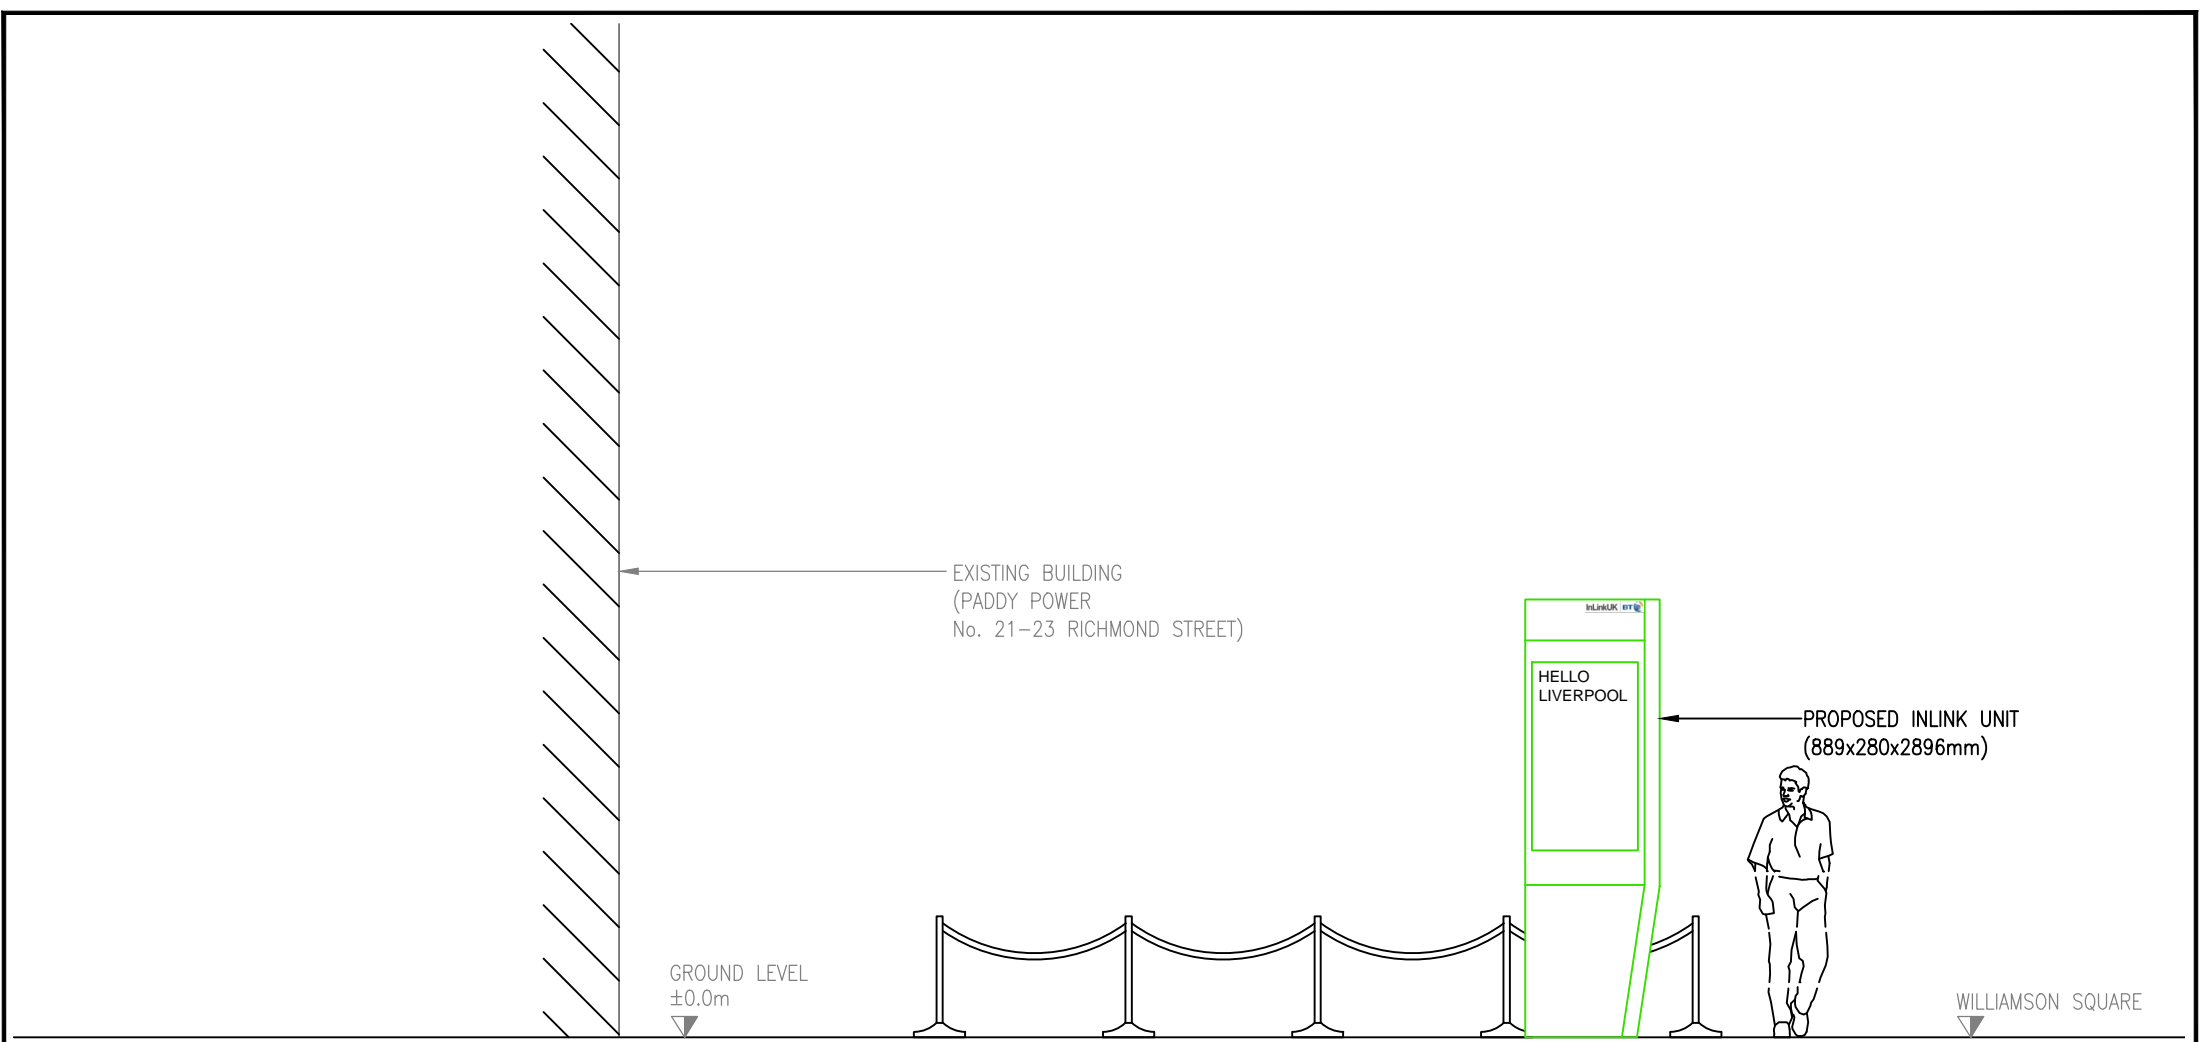

SITE ADDRESS
WILLIAMSON SQUARE
 OS No. 28
 LIVERPOOL
 L1 1EQ

REV	A
-----	---

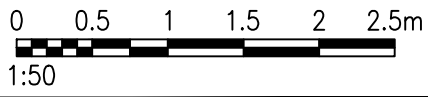

SITE ELEVATION
SCALE 1:50





A		ISSUED FOR APPROVAL				BP	13.02.18
REV		DESCRIPTION				BY	DATE
SCALE AS SHOWN WHEN PRINTED AT A4	DRAWN	BP	CHECKED	DP	ALL DIMENSIONS IN METRES U.N.O		
	DATE	13.02.18	DATE	13.02.18			
LOCATION PLAN - Digital Mapping Solutions from Dotted Eyes.							
SITE BLOCK PLAN - Digital Mapping Solutions from Promap							

DRAWING TITLE
PRIMESIGHT
INLINK PROJECT
LVP-090
SITE ELEVATION

SITE ADDRESS
WILLIAMSON SQUARE
OS No. 28
LIVERPOOL
L1 1EQ

REV	A
-----	---