
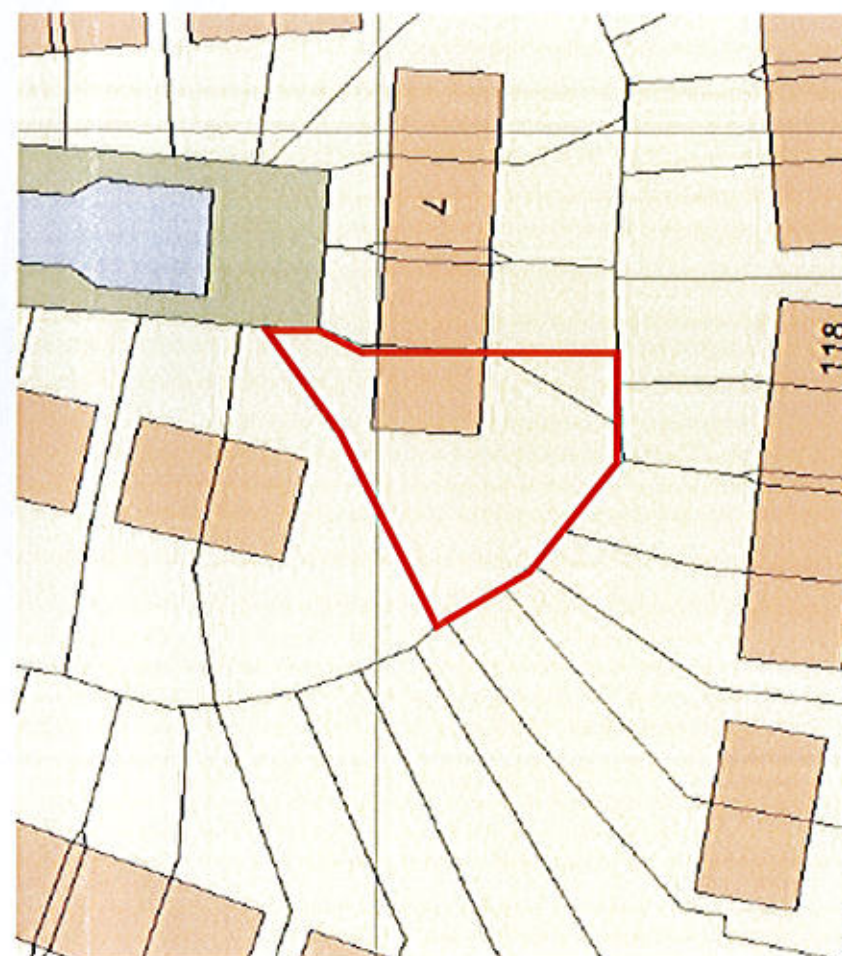


**SITE LOCATION PLAN
AREA 4 HA
SCALE 1:1250 on A4
CENTRE COORDINATES: 337405, 394283**

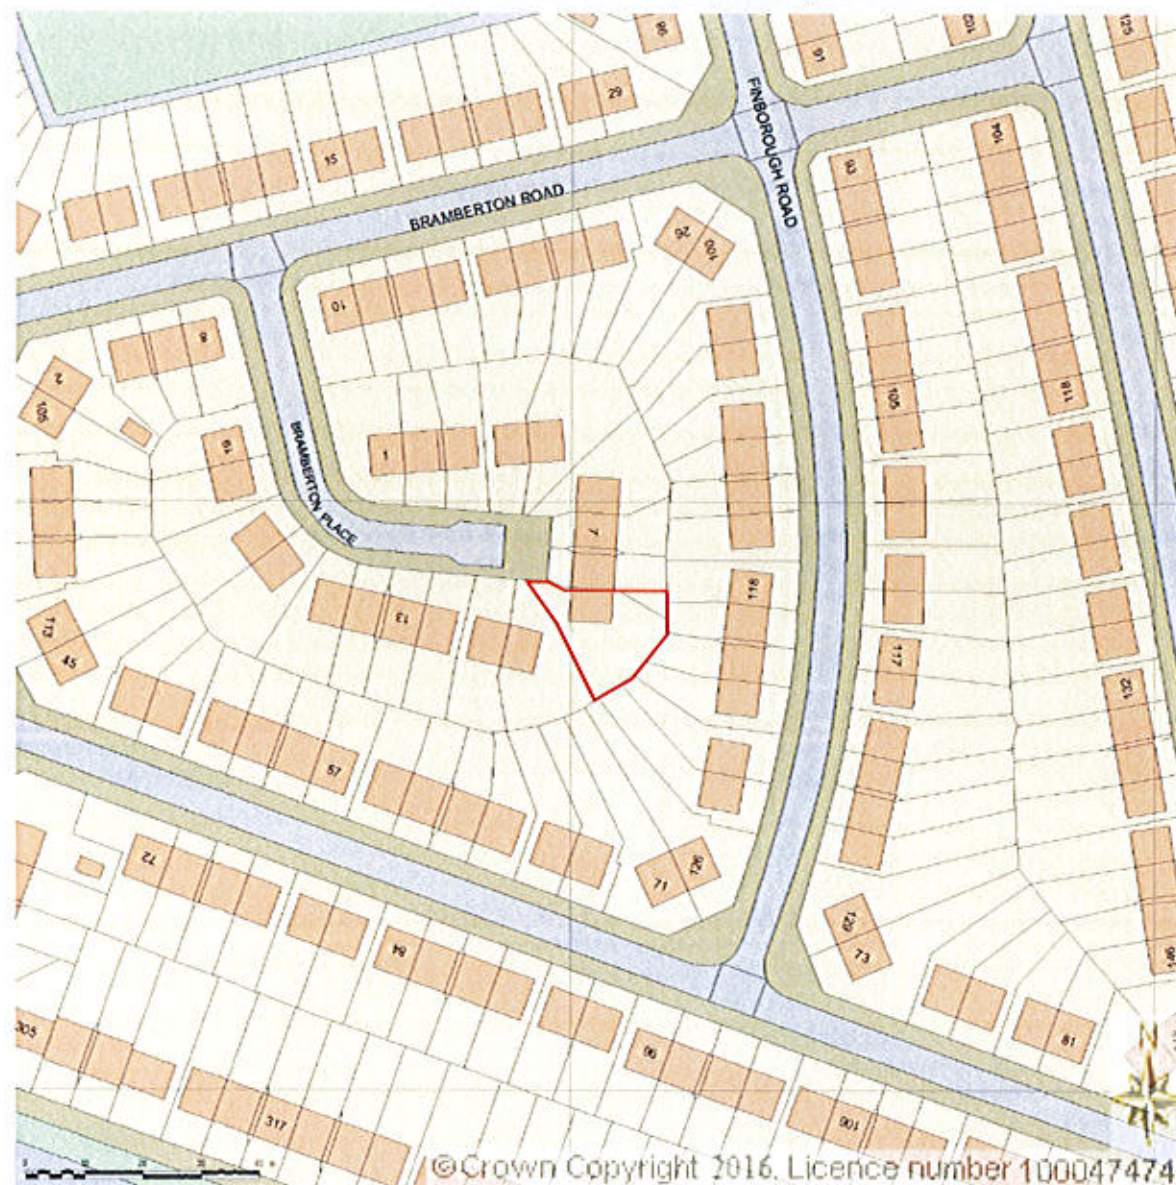

This drawing is the copyright of NMW Design. It must not be reproduced or used in any form without the express written permission of NMW Design.
All dimensions to be checked on site prior to commencement of any works.
Do not scale from this drawing only use written dimensions.
The contractor is to verify all dimensions, heights and levels prior to commencement of work.
Any discrepancies are to be reported immediately to NMW Design.
No encroachment is to be made onto any neighbouring property without obtaining the written permission of the neighbour.
The contractor shall visit the site and familiarise himself with the project prior to preparing his estimate. He shall allow in his price for any detail whether indicated or not which may be reasonably considered necessary to ensure a neat and structurally sound and workmanlike job.
The contractor shall issue all statutory notices to the Local Authority prior to commencement, during progress and completion of the works.

16 PH/0668

11 MAR 2016

Rev.	Description	Drawn	Date
------	-------------	-------	------



NMW Design

Architectural & Planning Design Service

16 Pilch Lane East, Huyton, Merseyside, L36 4HZ
T: 07799 061950 E: nmwdesign@gmail.com
W: nmwdesign.weebly.com

Project Title

Mr P Molyneux
9 Bramberton Place
Walton Liverpool, L4 9TH

Drawing Title

Proposed Rear Single Storey
Kitchen Extension

Location Plan & Site Plan

Scale	Drawn By	Checked By	Authorised By
1:1250	NMWard		
1:500	Date 02/16	Date	Date

Job No.	Drawing No.	Revision
9BPW	LP01	

Original Sheet Size A3 Do Not Scale From This Drawing



Supplied by Streetwise Maps Ltd
www.streetwise.net
Licence No: 100047474
06/03/2016 16:47:54