


- NOTES**
- All dimensions and levels are to be checked on site.
  - Any discrepancies are to be reported to the architect before any work commences.
  - This drawing shall not be scaled to ascertain any dimensions. Work to ground only.
  - This drawing shall not be reproduced without express written permission from AEW.
  - The overall drawings and ownership boundaries are produced using all reasonable endeavours. AEW cannot be held responsible for any or scale discrepancy of these plans supplied to them.

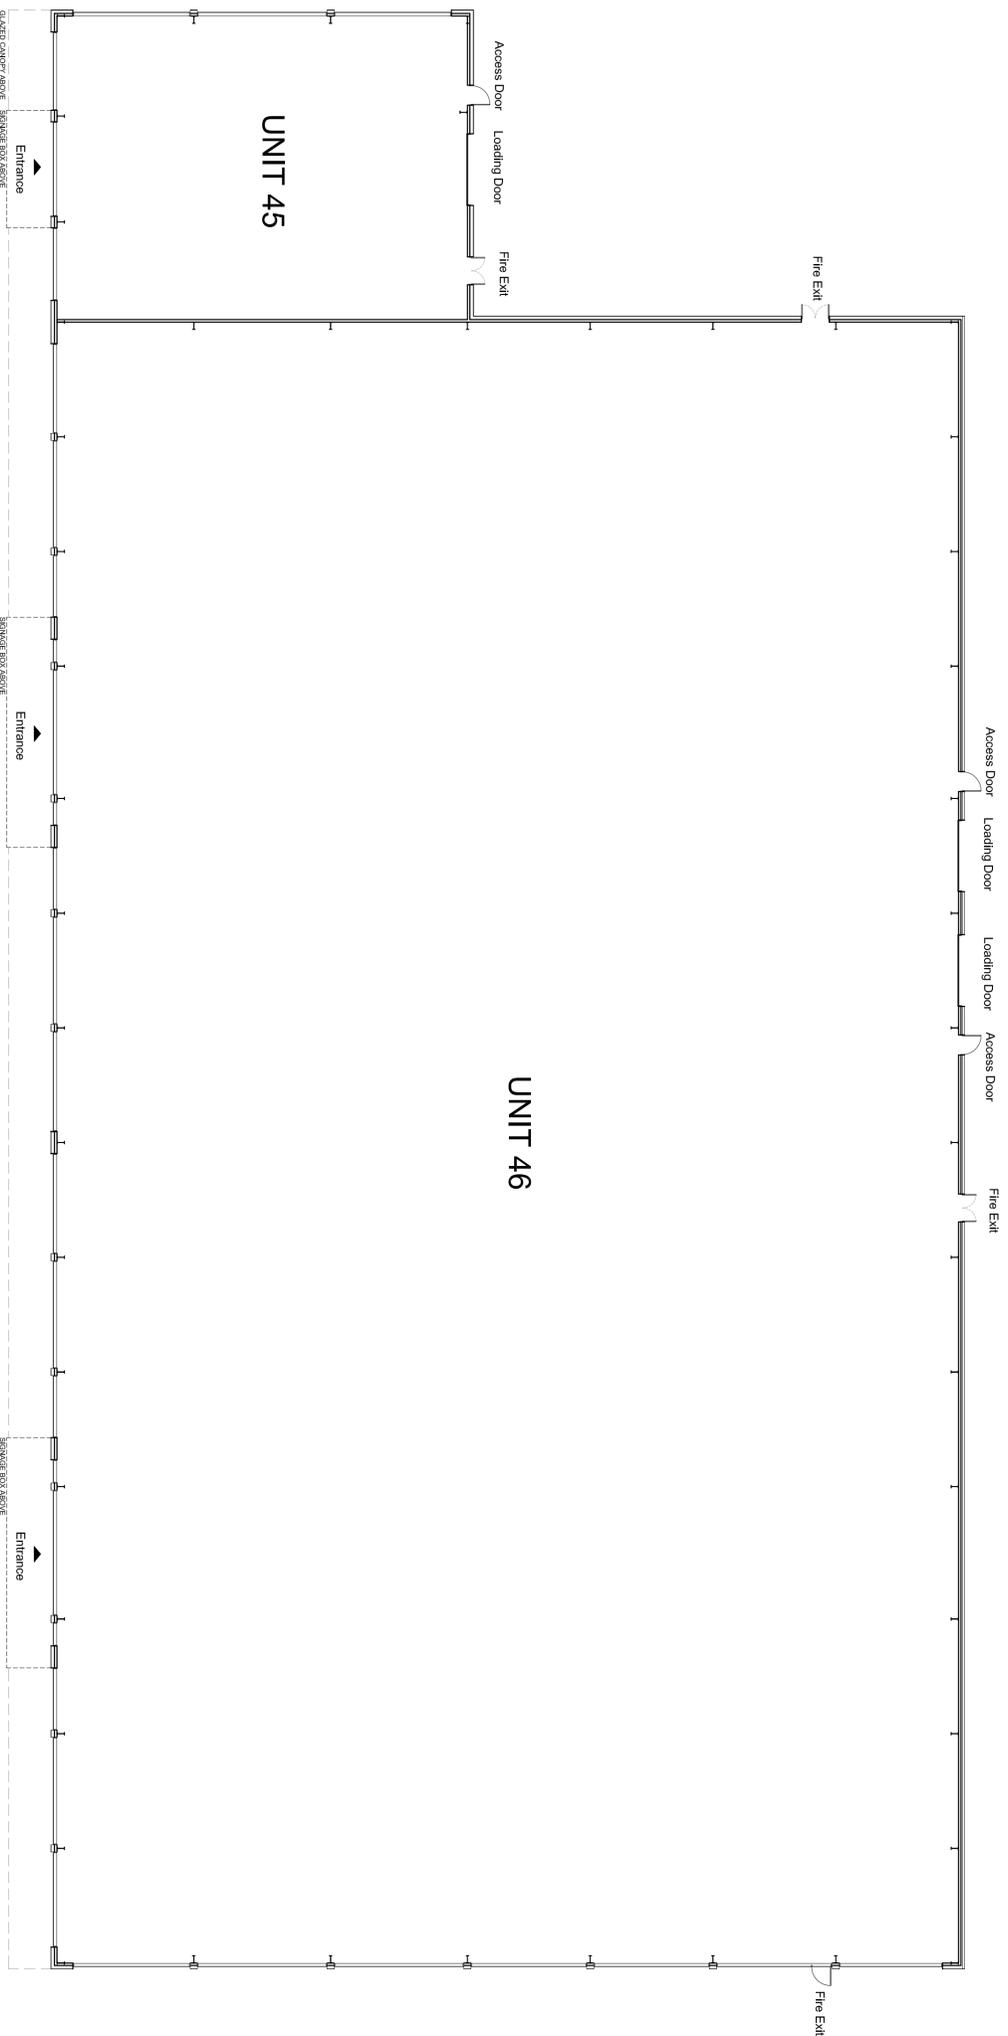

**Edge Lane Central**  
Retail Park Liverpool

rev	date	drawn	checked
A	30/09/10	CS	RH

drawing stage: **PLANNING**  
drawing status: **FOR APPROVAL**

client: **DERWENT HOLDINGS LTD**

project: **EDGE LANE CENTRAL LIVERPOOL**

drawing title: **NEW LEISURE / RETAIL PARK UNIT 45 TO 46 PROPOSED GROUND FLOOR PLAN**

date	drawn	checked
30/09/10	CS	RH

Job No: **M3458** DWG No: **P3\_1301** Rev: **A**

AEW ARCHITECTS AND DESIGNERS LTD  
SHEPHERDSON ROAD, BURNLEY, BLANCKHOLE, MANCHESTER M3 2DF  
T: 0161 2144370 F: 0161 2144371

