



NOTES

- All dimensions and levels are to be checked on site.
- Any discrepancies are to be reported to the architect before any work commences.
- The drawing shall not be scaled to ascertain any dimensions. Work to given data only.
- The drawing shall not be reproduced without express written permission from AEW.
- The overlay drawings and ownership boundaries are produced using all reasonable endeavours. AEW cannot be held responsible for the accuracy or scale discrepancy of data plans supplied to them.

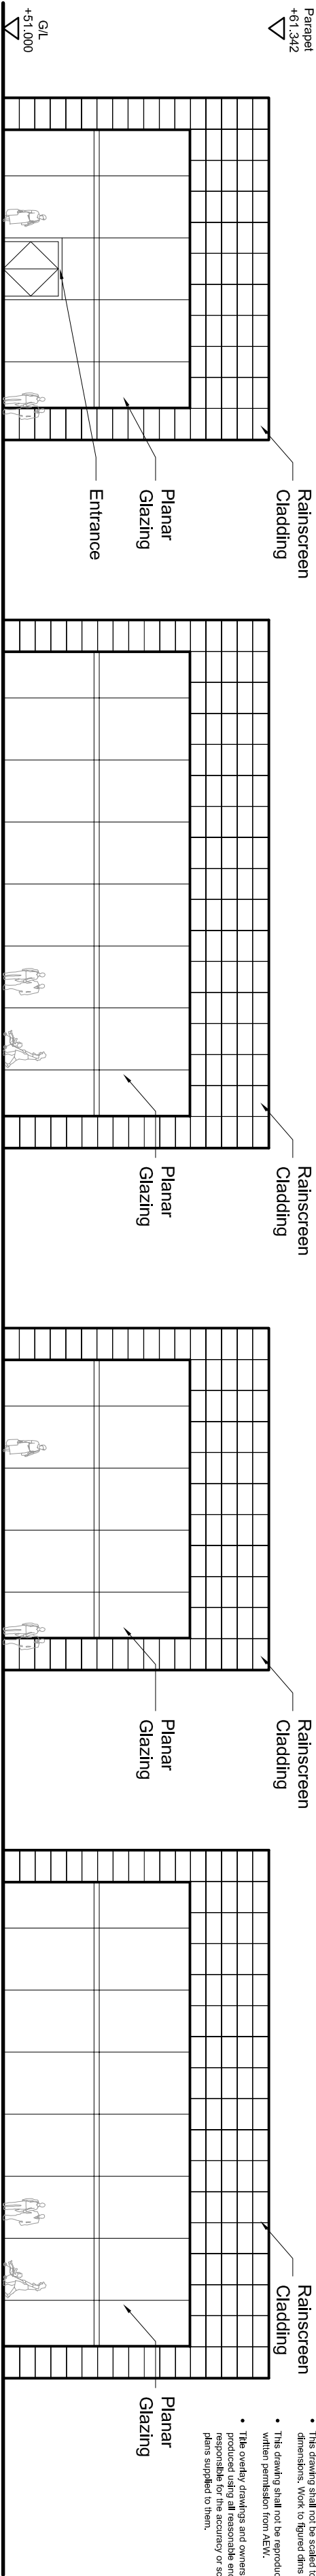

UNIT 41





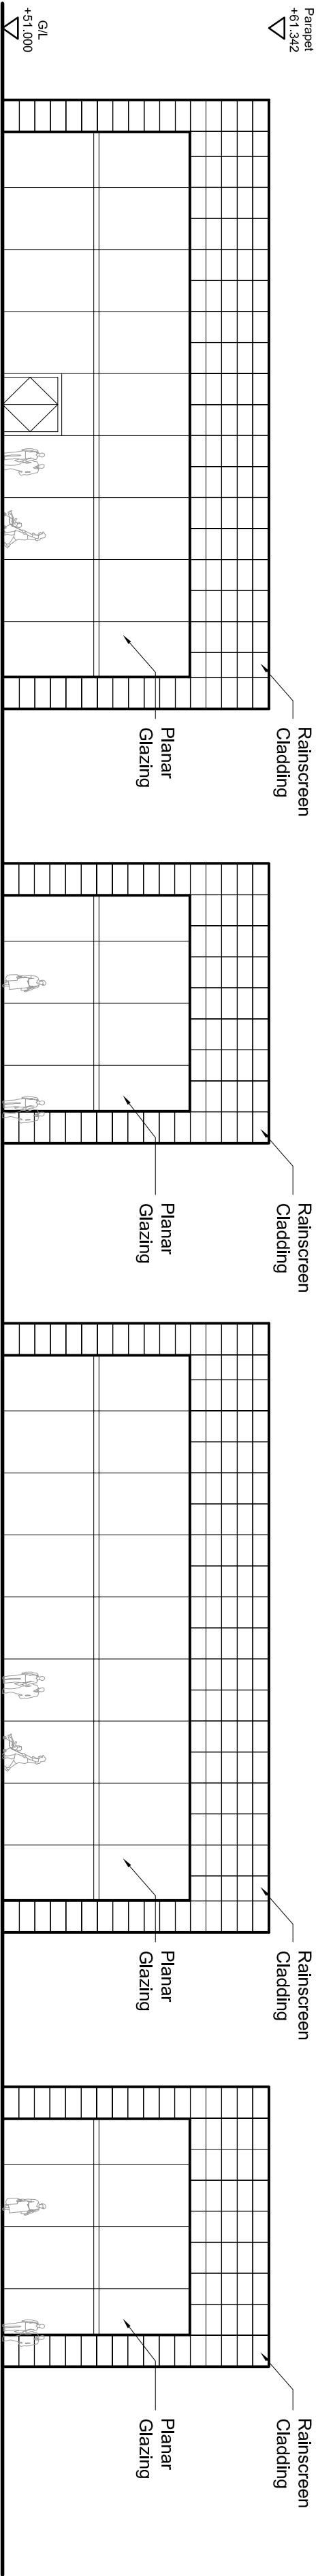


Elevation 5

Elevation 6

Elevation 7

Elevation 8

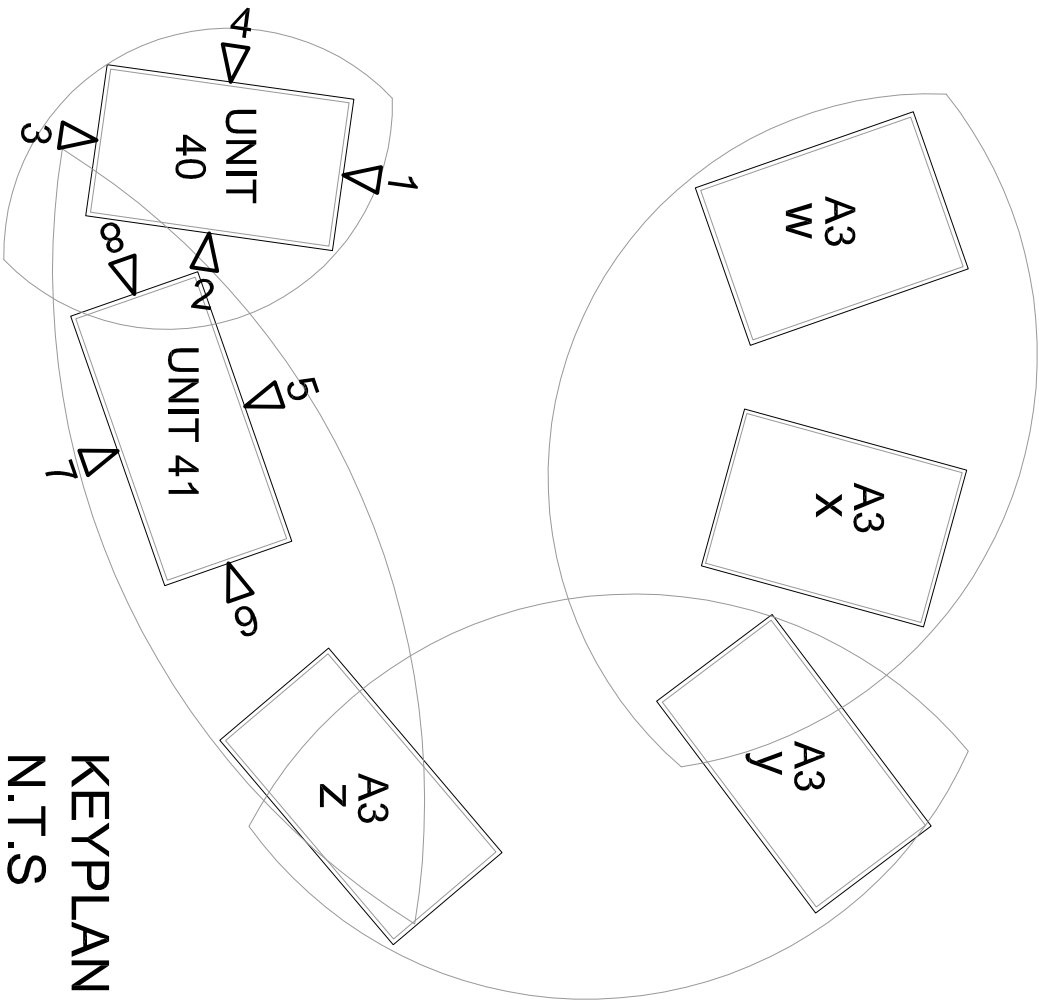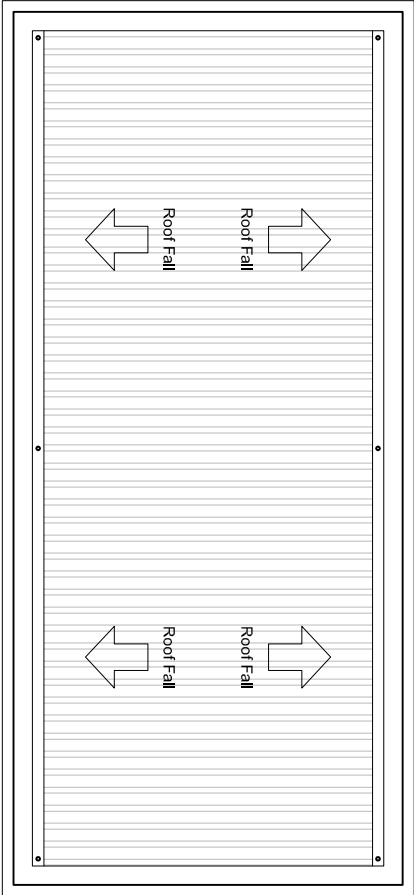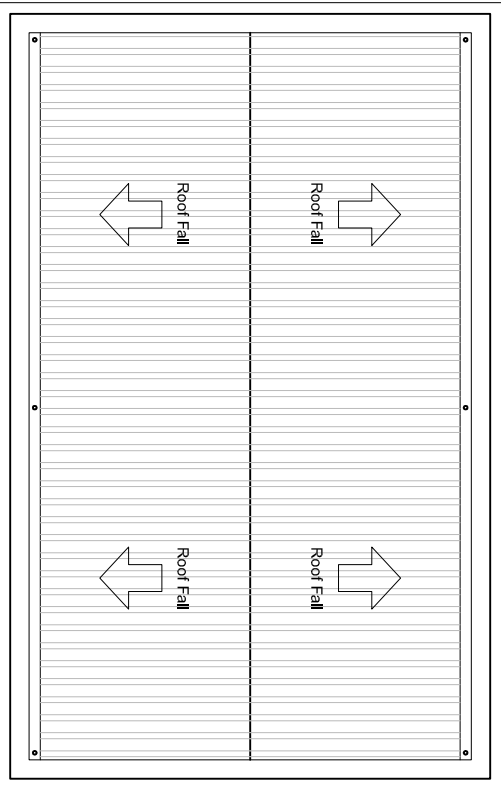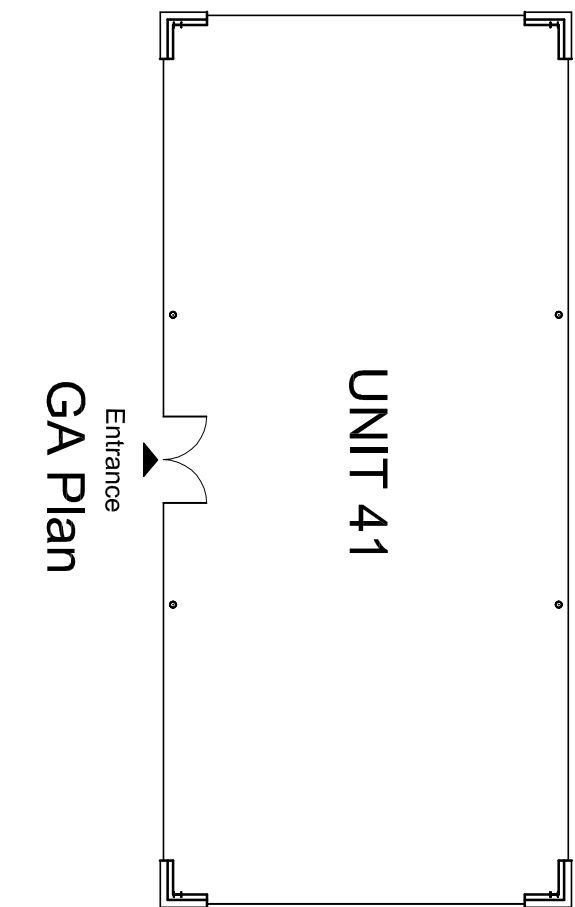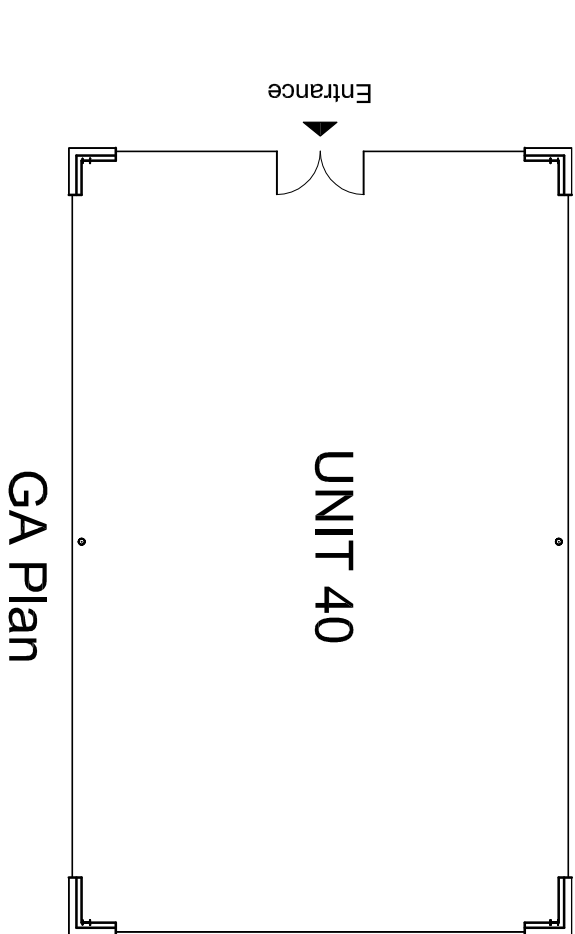

rev	date	drawn	checked
1	30/09/10	CS	TM
Initial Issue			

drawing stage	PLANNING
drawing date	FOR APPROVAL

client  
DERWENT HOLDINGS LTD

project  
EDGE LANE CENTRAL  
LIVERPOOL

drawing title  
NEW LEISURE/ RETAIL PARK  
UNIT 40 TO 41  
PROPOSED PLANS & ELEVATIONS

date 30/09/10  
scale 1/200 @ A2  
drawn GB  
checked RH



AEW ARCHITECTS AND DESIGNERS LTD  
15-16 TOWN HALL BUILDINGS, 25 MARKET STREET, LIVERPOOL L3 9DS  
MANCHESTER M3 2DF T:0161 2144370 F:0161 2144371

Job No DWG No Rev

M3458 P3-1362 A