



NOTES


- All dimensions and levels are to be checked on site.
- Any discrepancies are to be reported to the architect before any work commences.
- The liability shall be that of the architect.
- The architect shall be liable to accept any variations, to be agreed in writing, and any variations shall be subject to the architect's written permission from the client.
- The architect shall be liable to accept any variations, to be agreed in writing, and any variations shall be subject to the architect's written permission from the client.
- The liability shall be that of the architect.
- The architect shall be liable to accept any variations, to be agreed in writing, and any variations shall be subject to the architect's written permission from the client.

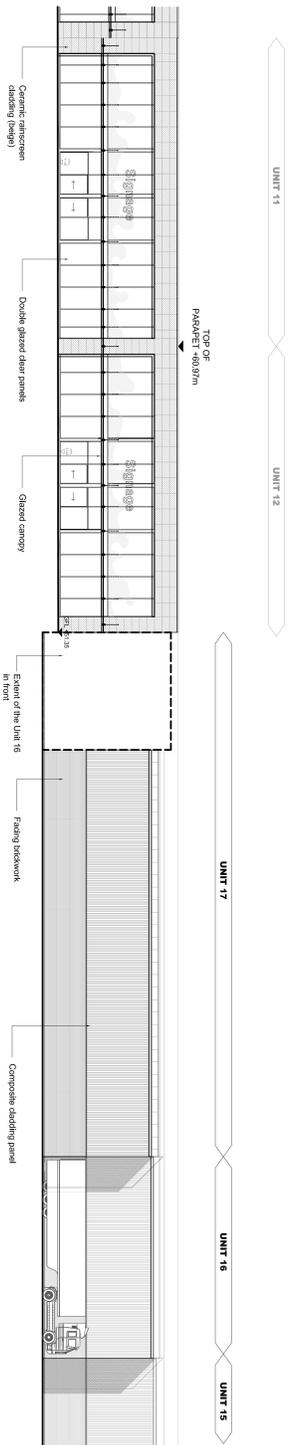


PROPOSED SIDE ELEVATION 1

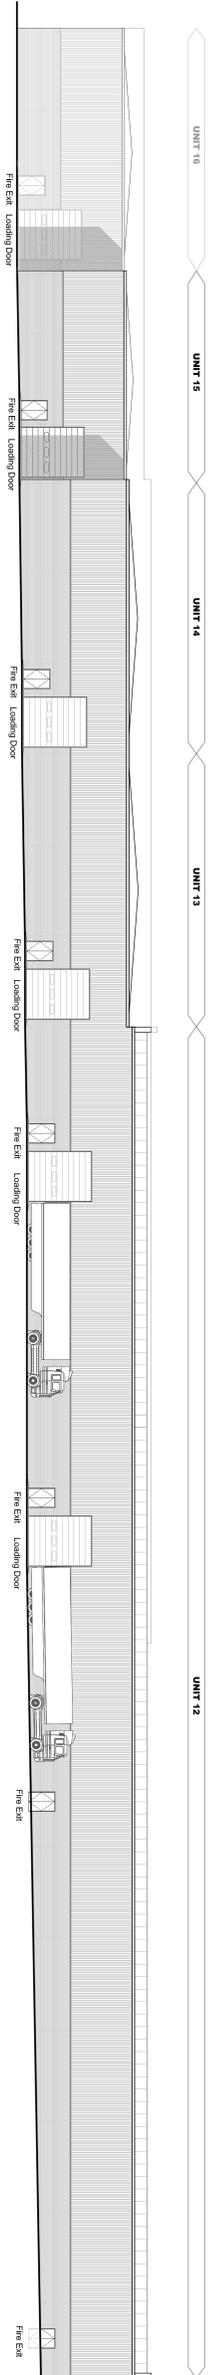

PROPOSED REAR ELEVATION 2

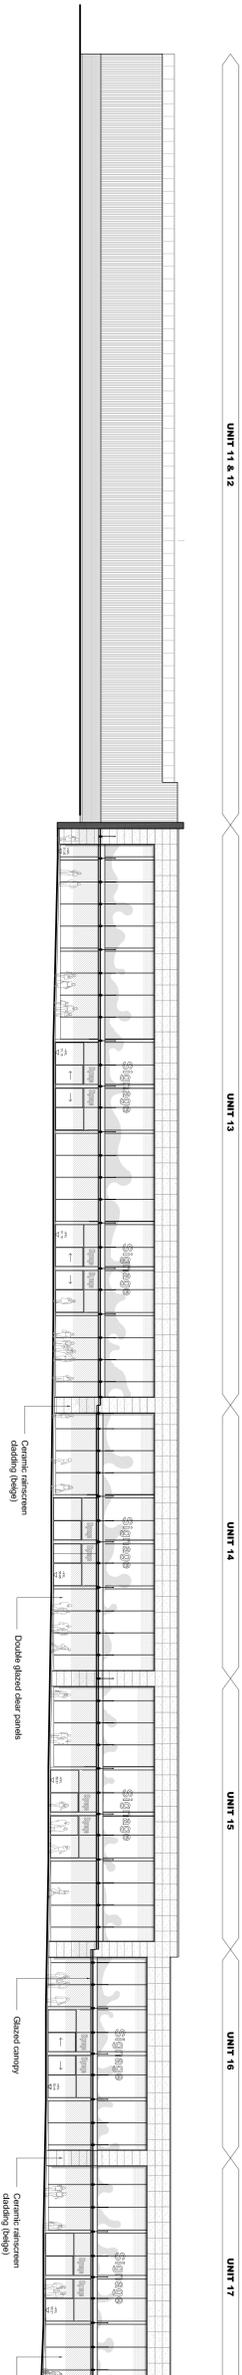

PROPOSED FRONT ELEVATION 3

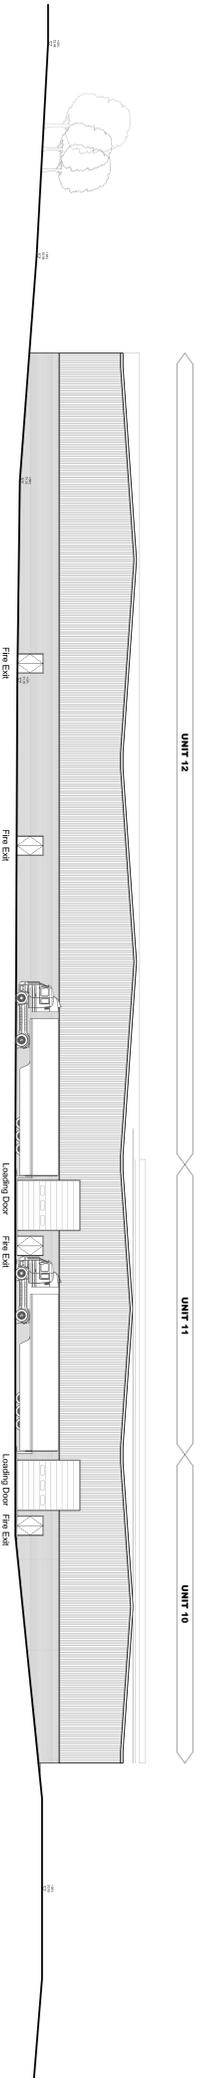

PROPOSED SIDE ELEVATION 4



PROJECT: EDGE LANE CENTRAL
LIVERPOOL
CLIENT: DERWENT HOLDINGS LTD
DRAWING NO: M3458/P3-403A
DATE: 20/09/10
SCALE: AS SHOWN
DRAWN: RT
CHECKED: RT

NEW LESBURE / RETAIL PARK
UNIT 11 TO 17
PROPOSED ELEVATIONS