
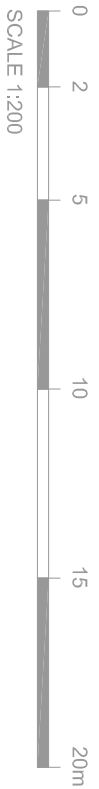
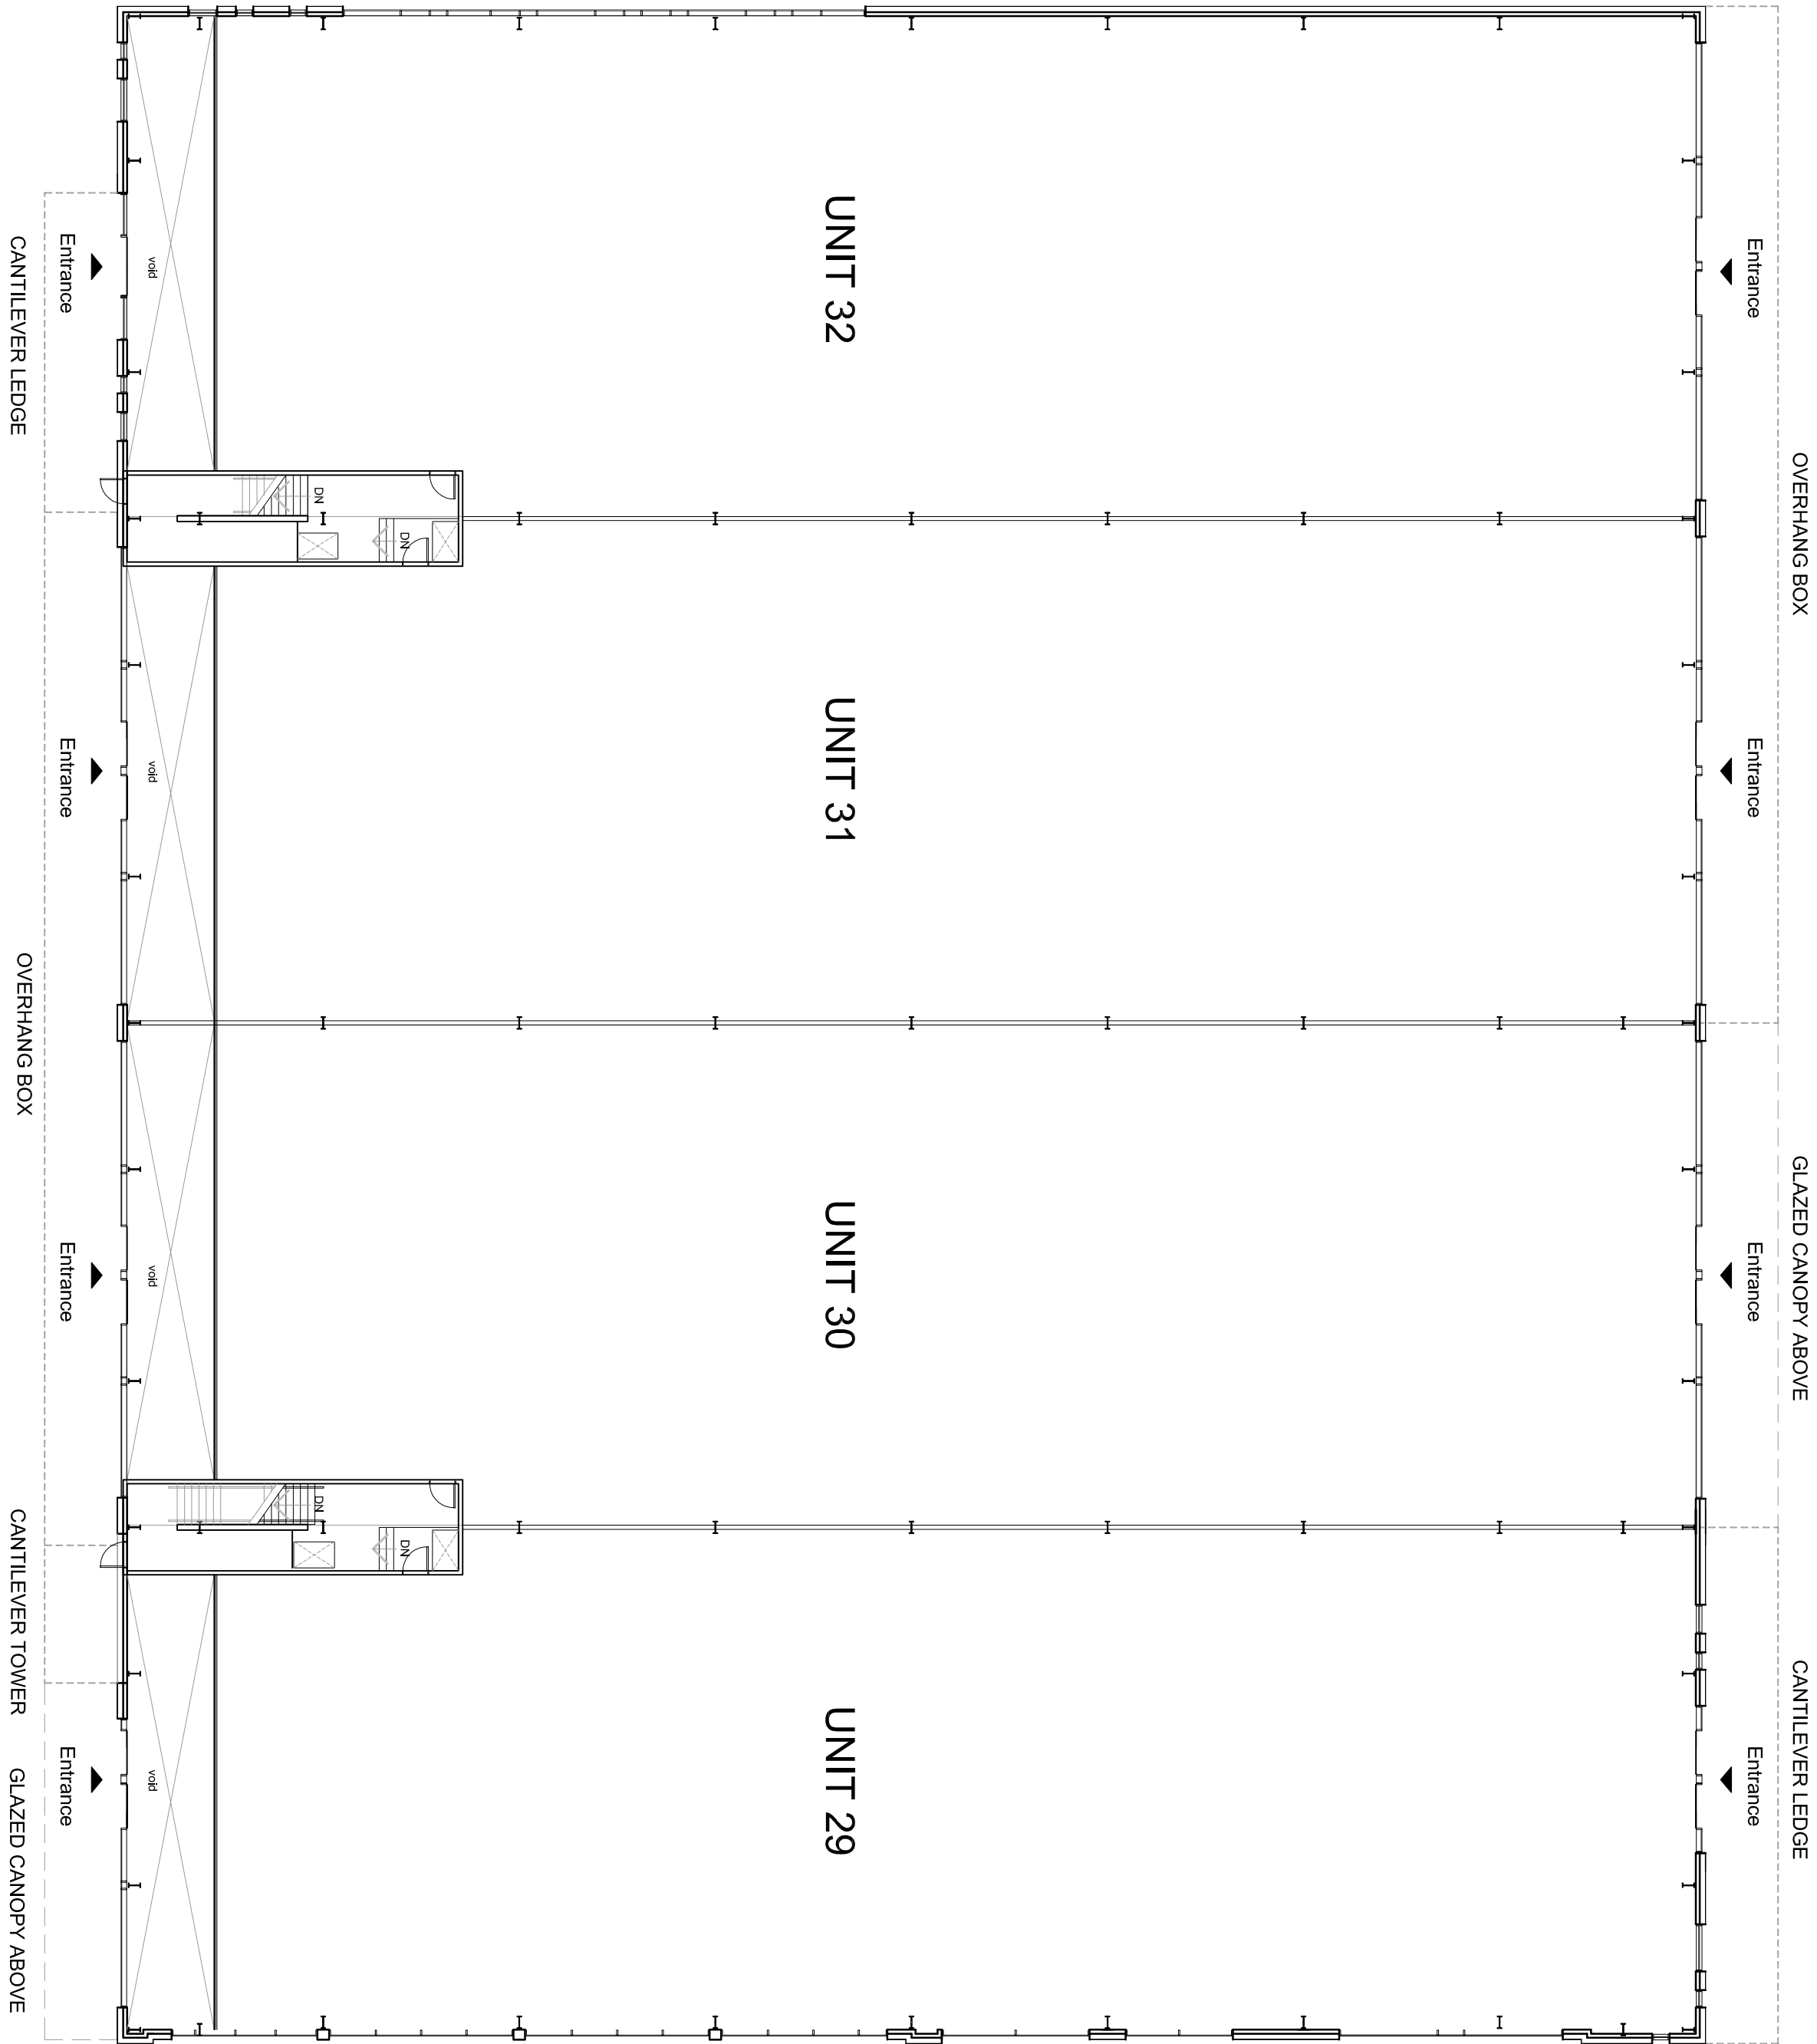


NOTES

- All dimensions and levels are to be checked on site.
- Any discrepancies are to be reported to the architect before any work commences.
- This drawing shall not be scaled to ascertain any dimensions. Work to fixed dimensions only.
- This drawing shall not be reproduced without express written permission from AEW.
- Title overlay drawings and ownership boundaries are produced using all reasonable endeavours. AEW cannot be held responsible for any discrepancy or scale discrepancy of these plans supplied to them.

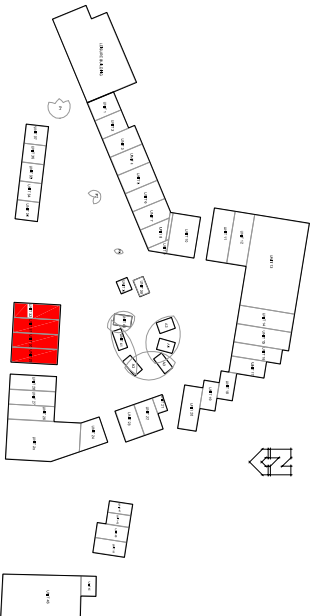

rev	date	drawn	checked
A	30/09/10	CS	RH

drawing stage
PLANNING

drawing status
FOR APPROVAL

client
DERWENT HOLDINGS LTD

project
EDGE LANE CENTRAL
LIVERPOOL

drawing title
NEW LEISURE / RETAIL PARK
UNIT 29 TO 32
PROPOSED GROUND FLOOR PLAN

date	drawn	checked
30/09/10	CS	RH

Job No DWG No Rev
M3458 P3_701A

