



NOTES


- All dimensions and levels are to be checked on site.
- Any discrepancies are to be reported to the architect before any work commences.
- This drawing shall not be scaled to ascertain any dimensions. Work to agreed dims only.
- This drawing shall not be reproduced without express written permission from AEW.
- The property drawings and ownership boundaries are provided by the responsible organisations. AEW or contractor accept no responsibility for the accuracy of these plans supplied to them.

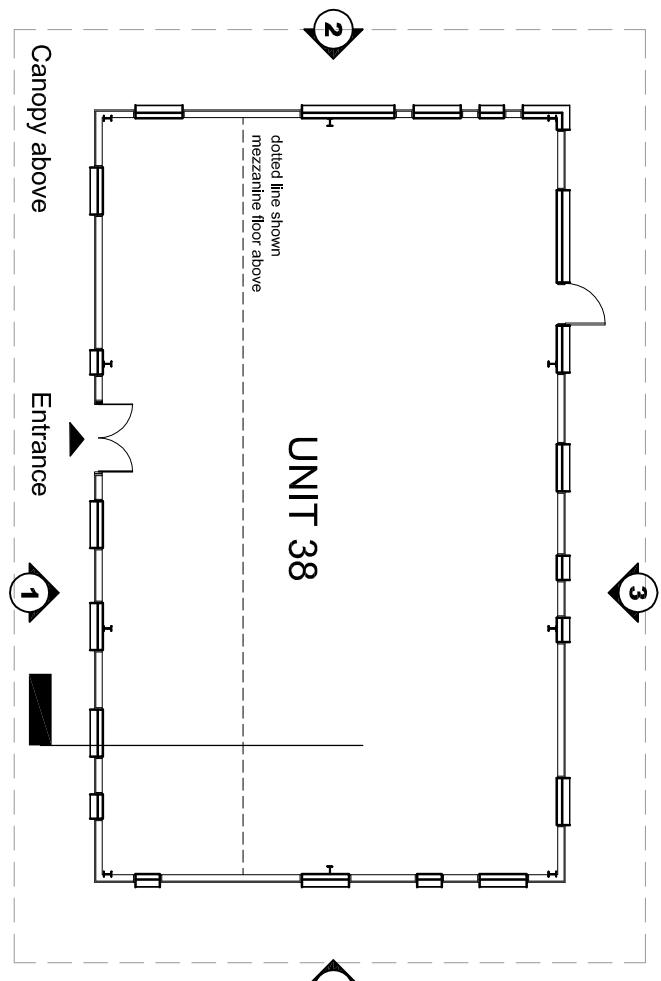


PROPOSED GROUND FLOOR PLAN

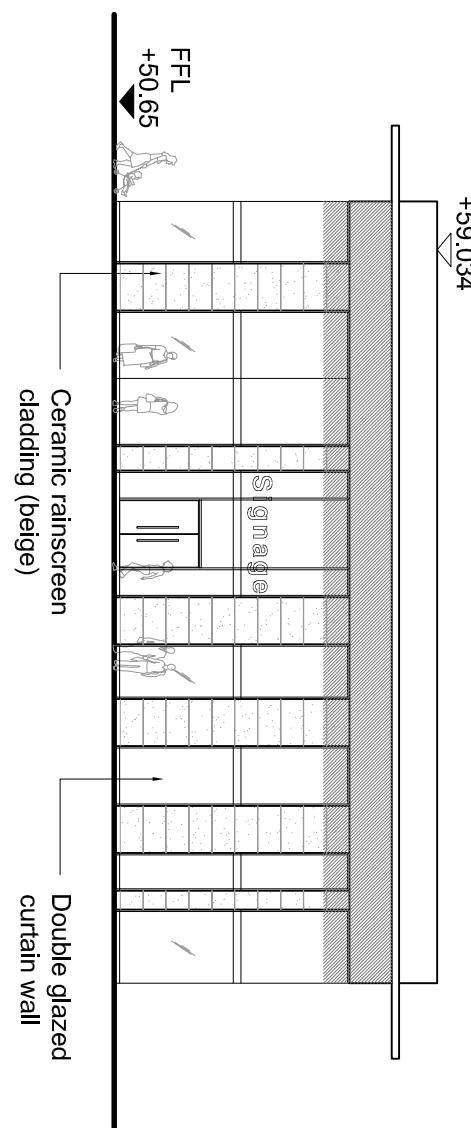

PROPOSED ELEVATION 1

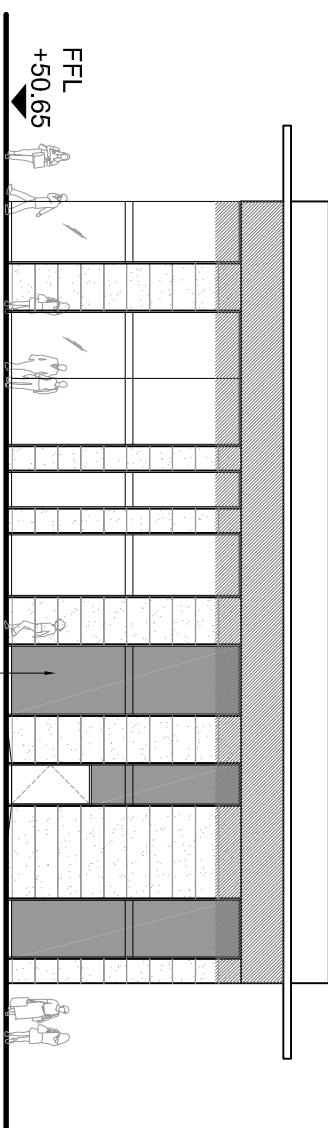



PROPOSED ELEVATION 3

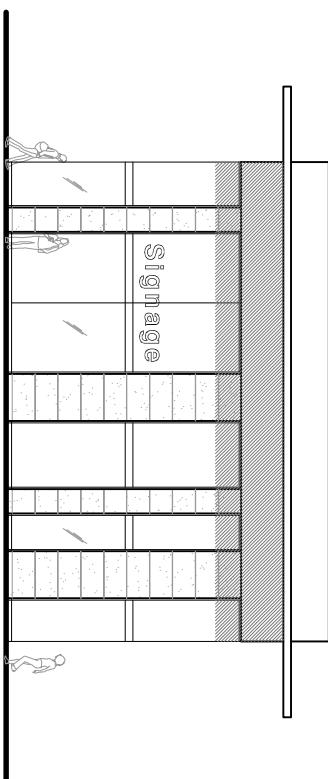


PROPOSED ELEVATION 4

PROPOSED ELEVATION 2

PROPOSED GENERAL SECTION

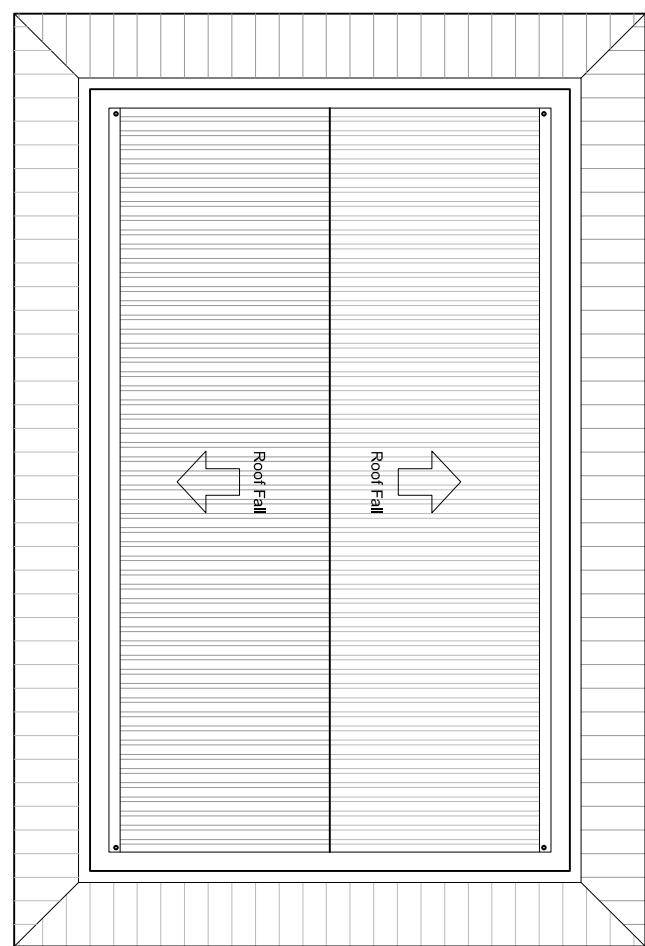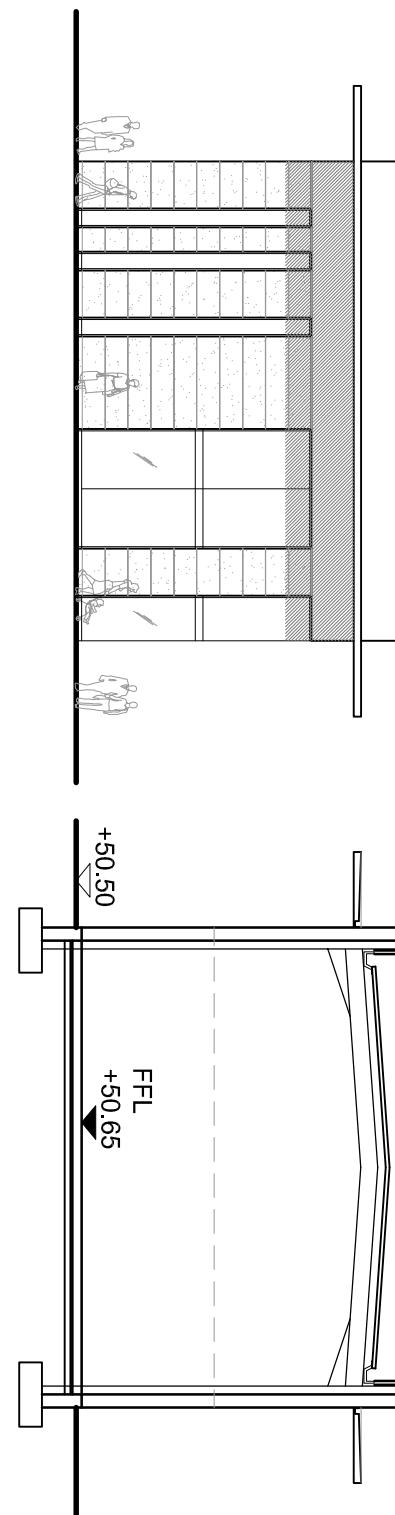

PROPOSED ROOF PLAN

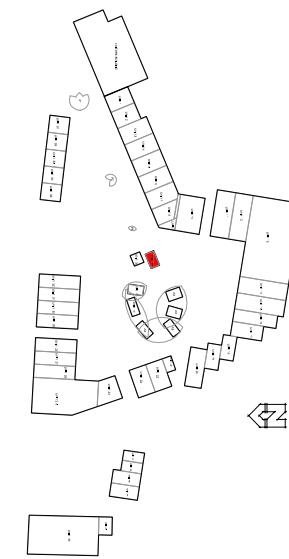

Edge Lane Central
Retail Park Liverpool

rev. 1
Initial Issue 30/09/10 CS R1

drawn/sig: PLANNING
drawing status: PRELIMINARY
dept: DERWENT HOLDINGS LTD

project: EDGE LANE CENTRAL
LIVERPOOL
drawn/sig: NEW LEISURE / RETAIL PARK
UNIT 38
PROPOSED PLAN AND ELEVATIONS

0 2 5 10 15 20m
SCALE 1:200



NEW ARCHITECTS AND DESIGNERS LTD
CENTURY BUILDINGS, ST MARY'S PARSONAGE
MANCHESTER M3 2DF T: 0161 2144370 F: 0161 2144571

Job No:

DWG No:

Rev:

M3458 P3-901A