
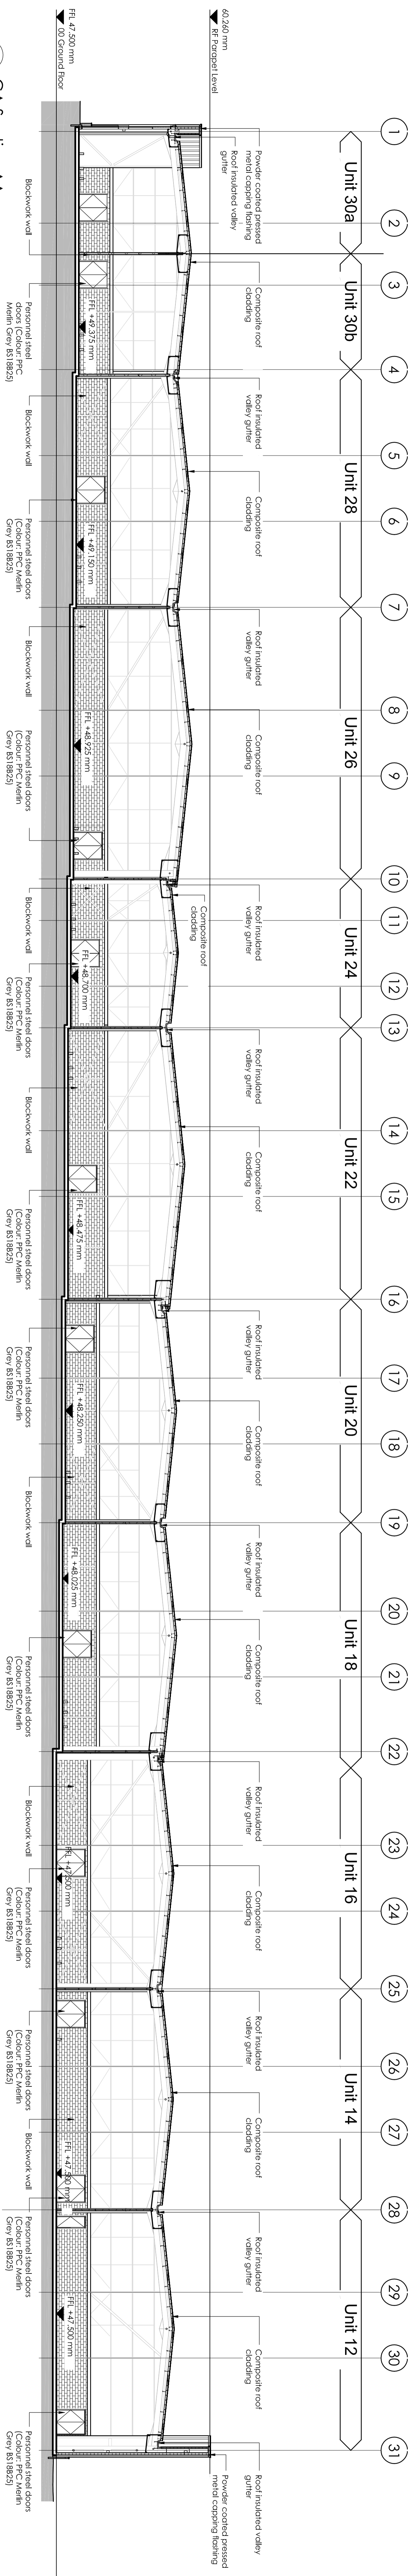
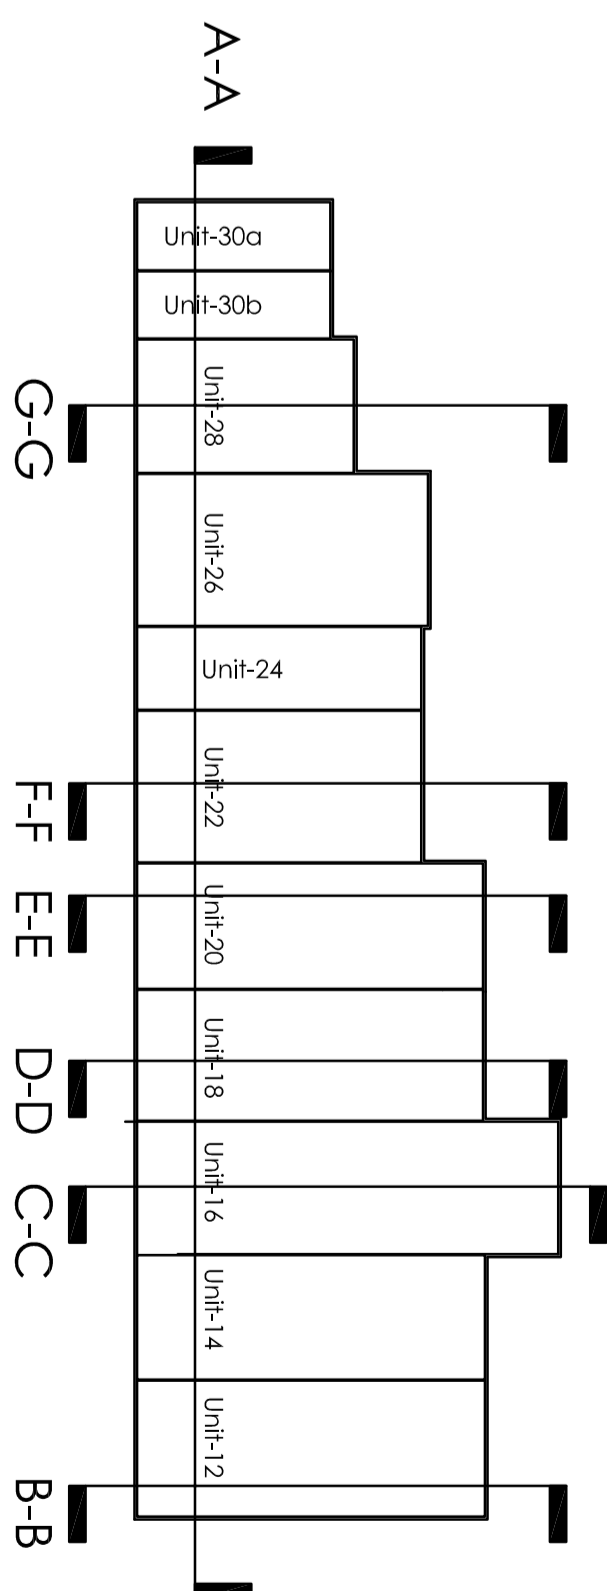
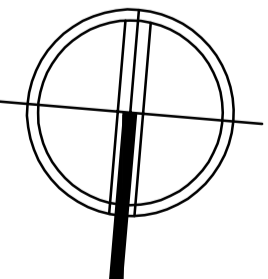


Key Plan


- All dimensions and levels are to be checked on site.
 - Any discrepancies are to be reported to the architect before any work commences.
 - The architect shall not be entitled to accept any dimension, work or fixed dimension only.
 - The drawing shall not be reproduced without express written permission from KACO.
 - The velocity drawings and swarming boundaries are cannot be responsible for the accuracy of as-built discrepancy of floor plans supplied to them.
- The drawing confirms the following model item:

DESIGN HAZARD IDENTIFICATION


- No significant hazards have been identified in the drawing

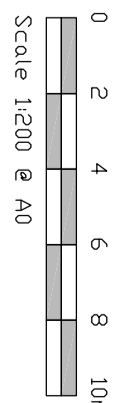


GA Section AA
Scale @ 1 : 200

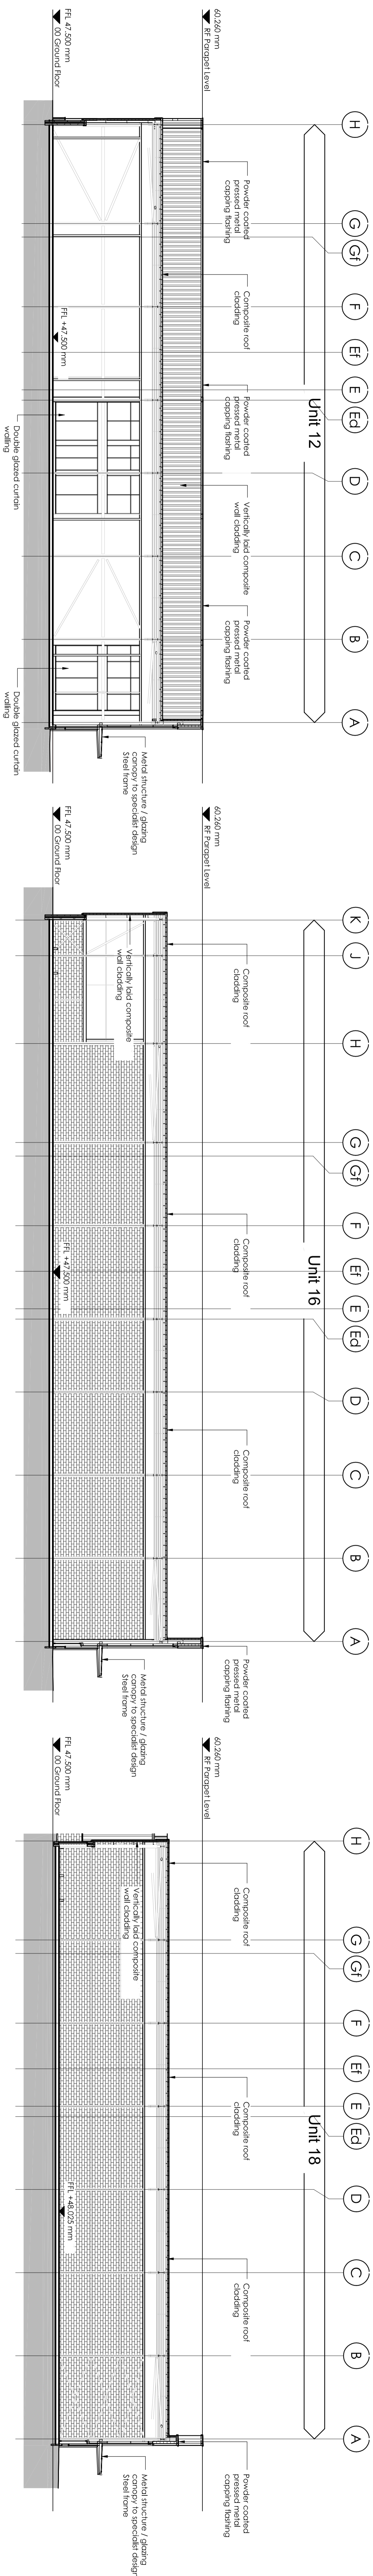


GA Cross Section BE
Scale @ 1 : 200

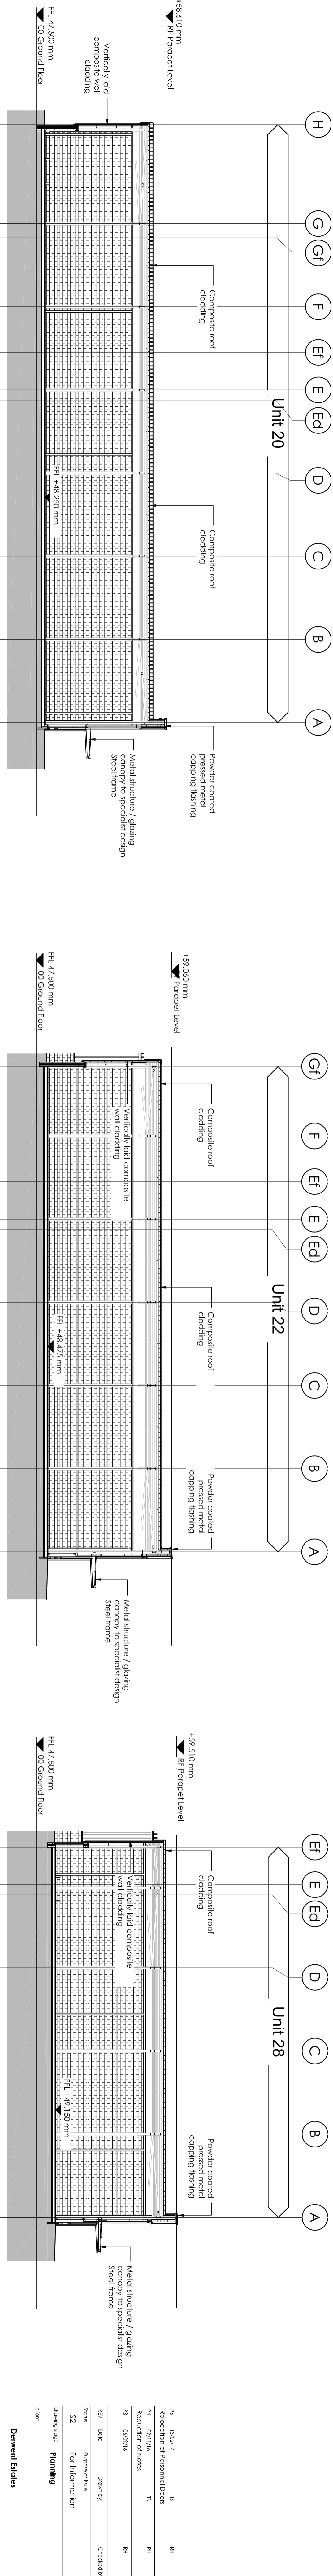

GA Cross Section EE
Scale ③ 1 : 200

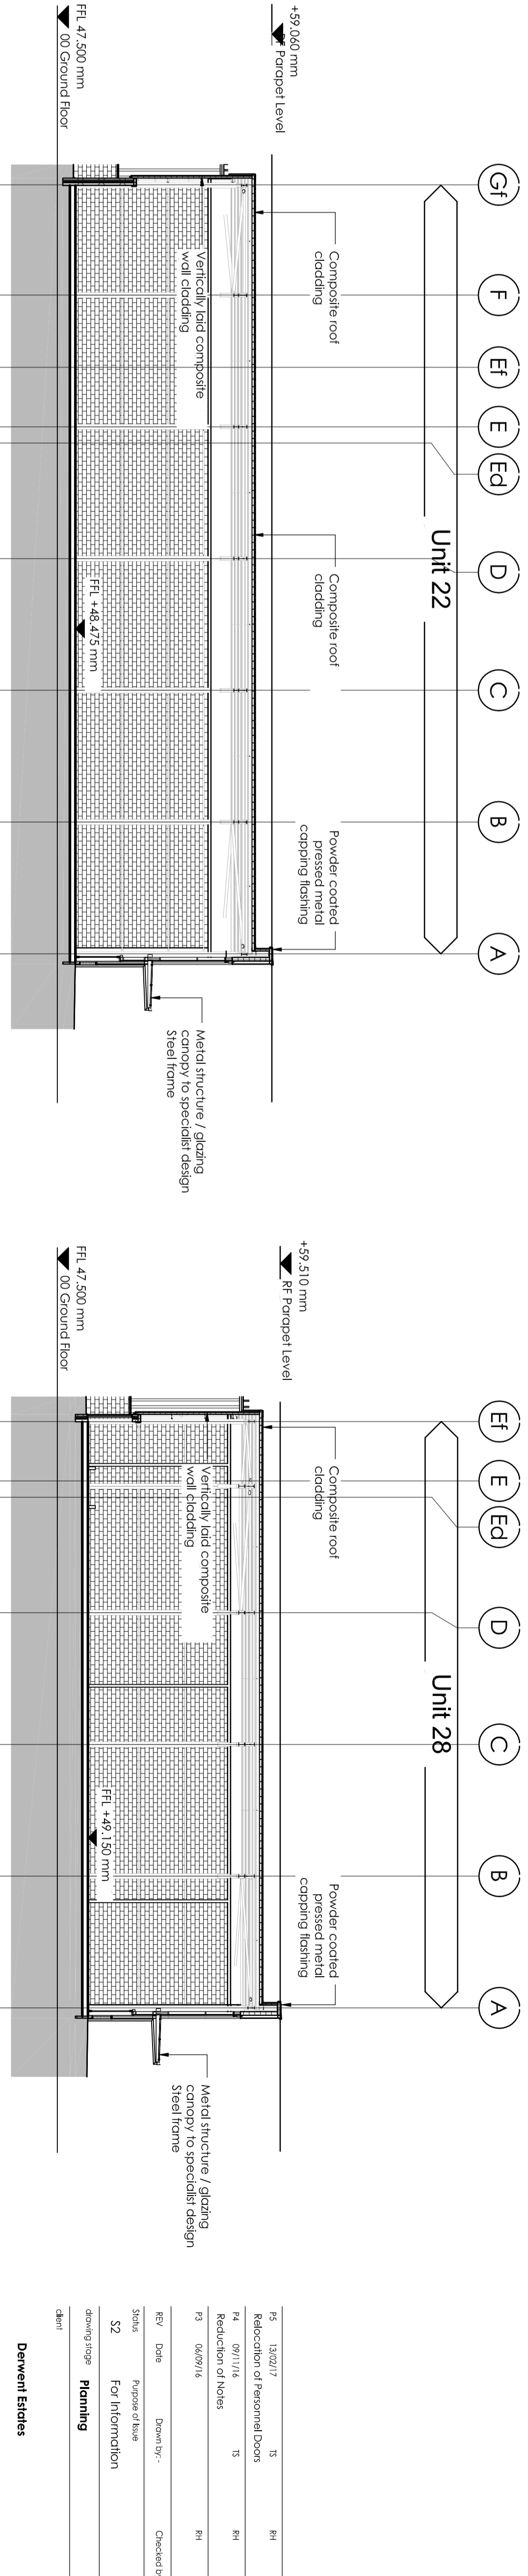

GA Cross Section FF
Scale 1 : 200

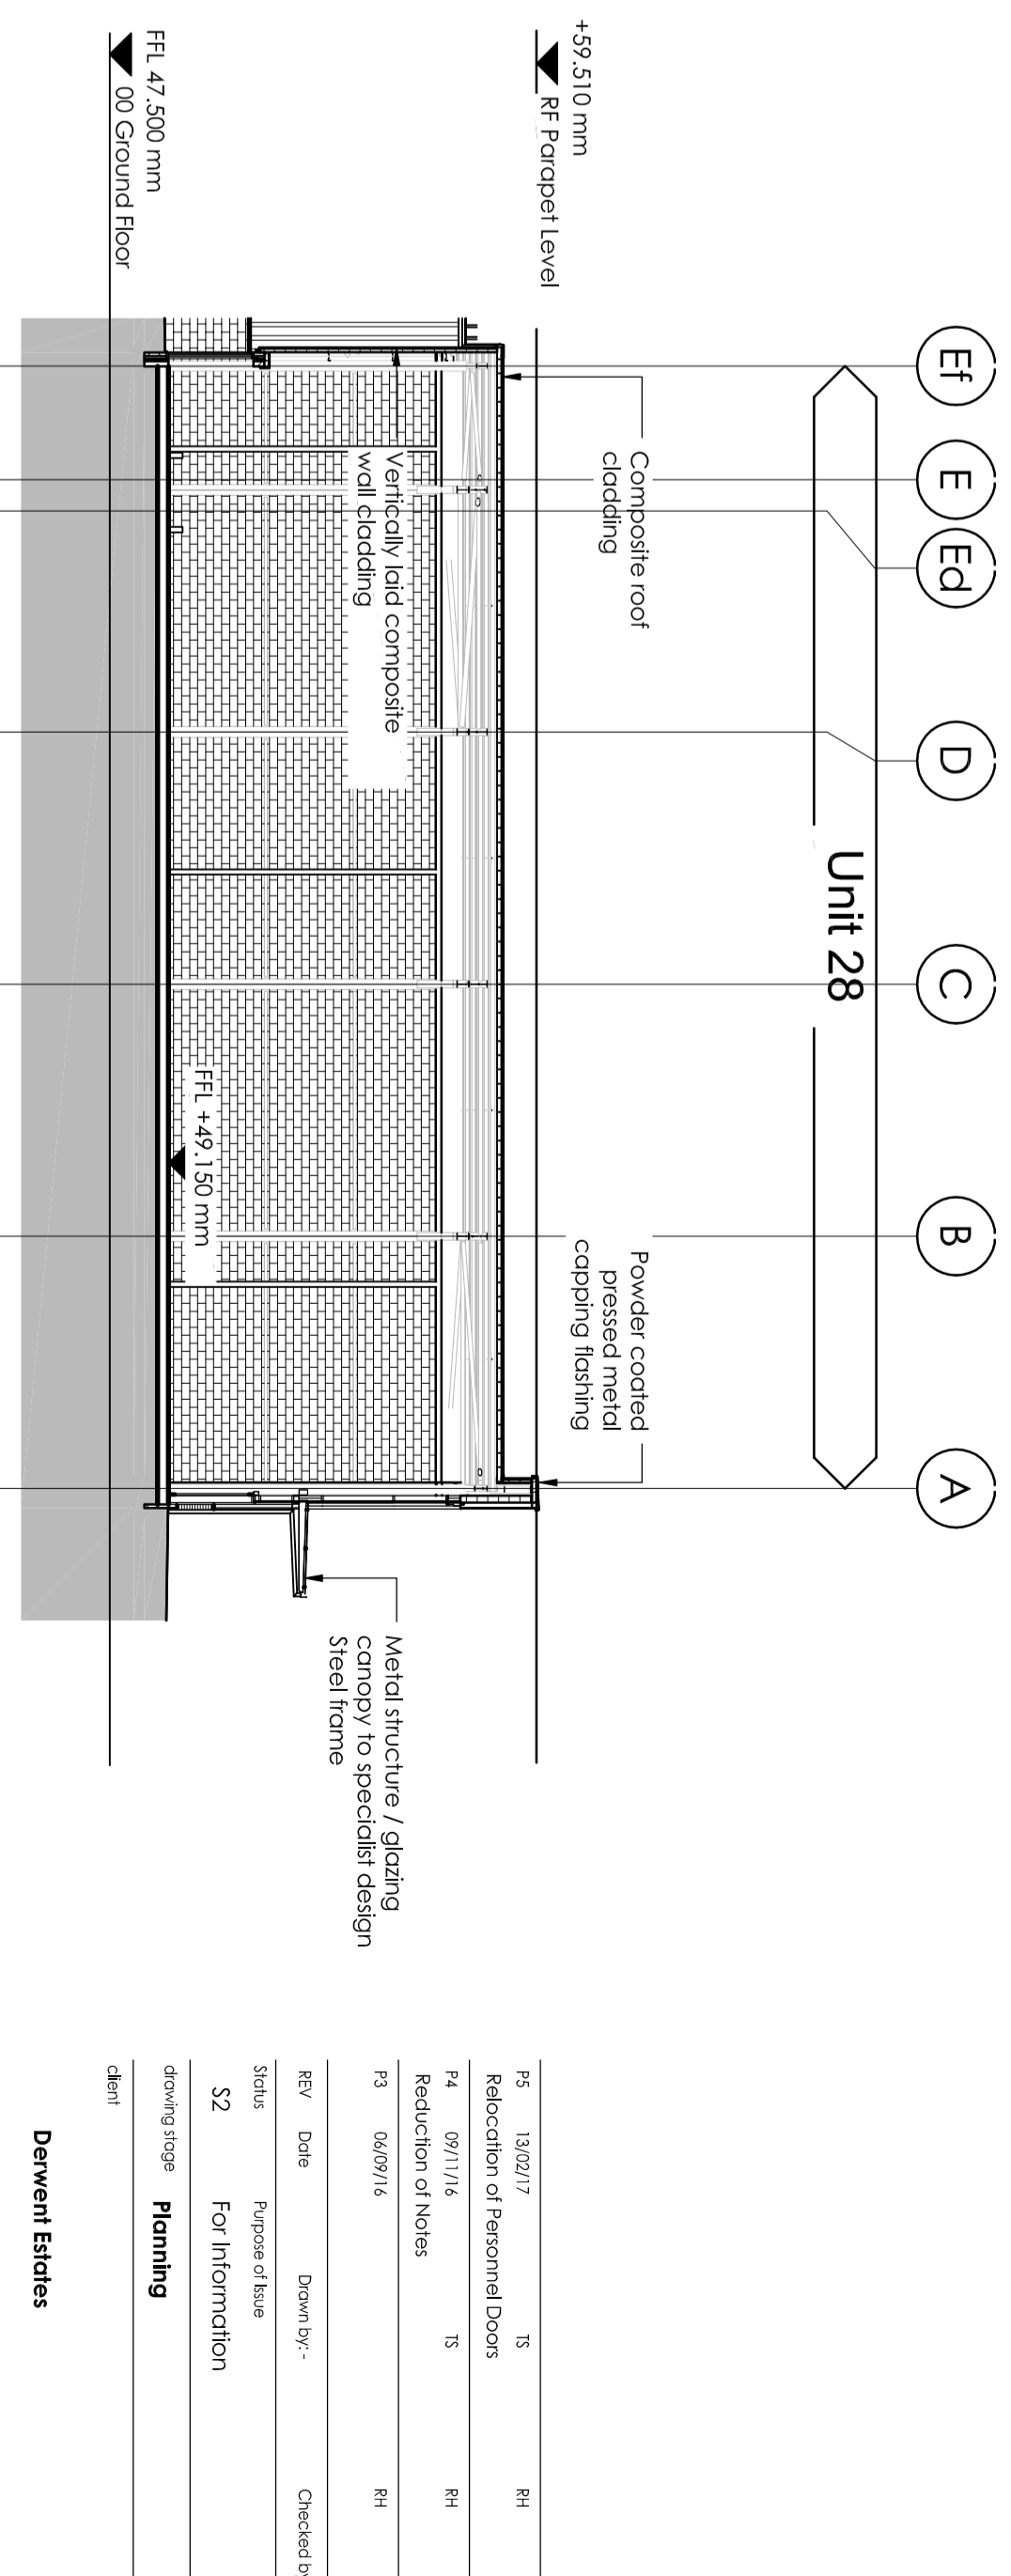

GA Cross Section GG
Scale 1 : 200

P5	13/02/17	T5	RH
Relocation of Personnel Doors			
P4	09/11/16	T5	RH
Reduction of Noise			
P3	04/09/16		RH
REV	Draft	Drawn by:-	Checked by:-
State	Project of base		
S2	For Information		
drawing stage	Planning		
date			

Derwent Estates

Derwent Estates

Liverpool Shopping Park

during life

Proposed GA Sections

scale @ A0	1 : 200	checked	RH
1	1		
2	2		
3	3		
100	100		