
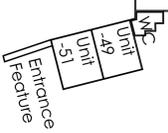


Key Plan


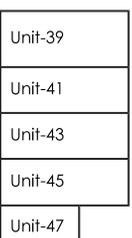


NOTES


- All dimensions and levels are to be checked on site.
- Any dimensional error to be reported to the architect before any work commences.
- Dimensions are given in millimetres unless otherwise stated. Dimensions are to be rounded down only.
- The drawing shall not be reproduced without express written permission from the architect.
- Production and reproduction of this drawing is the responsibility of the architect. Any reproduction of this drawing without the consent of the architect is prohibited.

DESIGN HAZARD IDENTIFICATION

No significant hazards have been identified in this drawing.

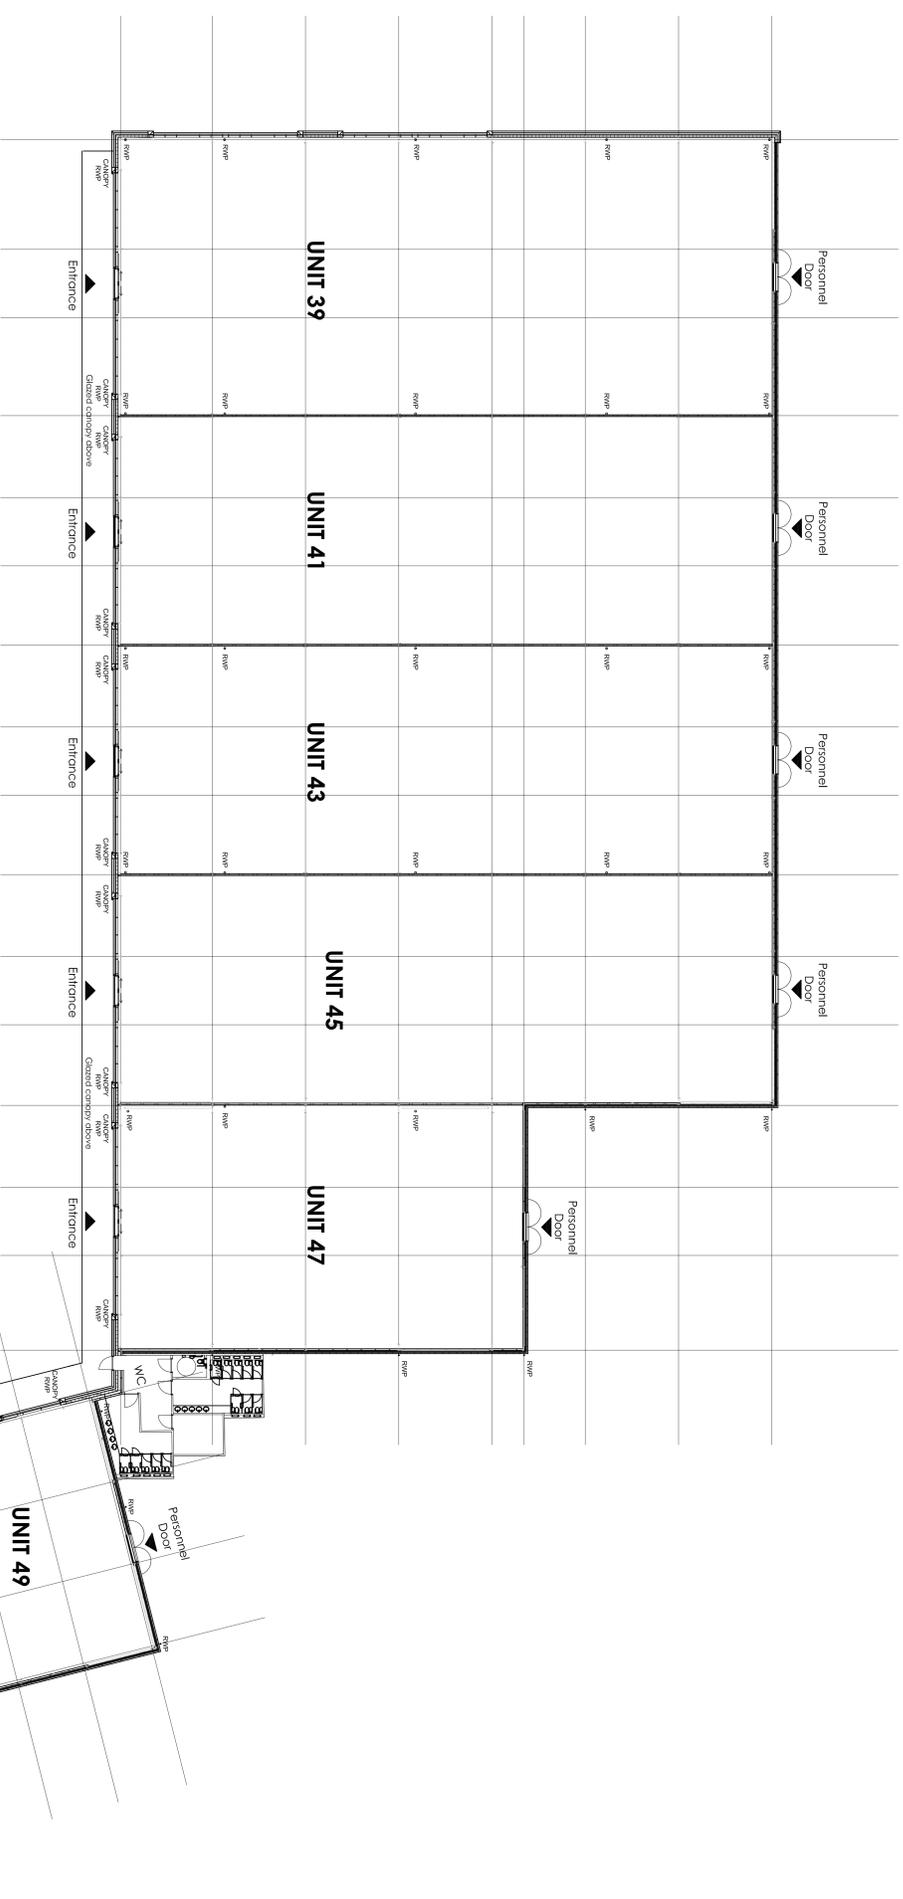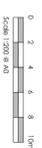

Entrance Feature

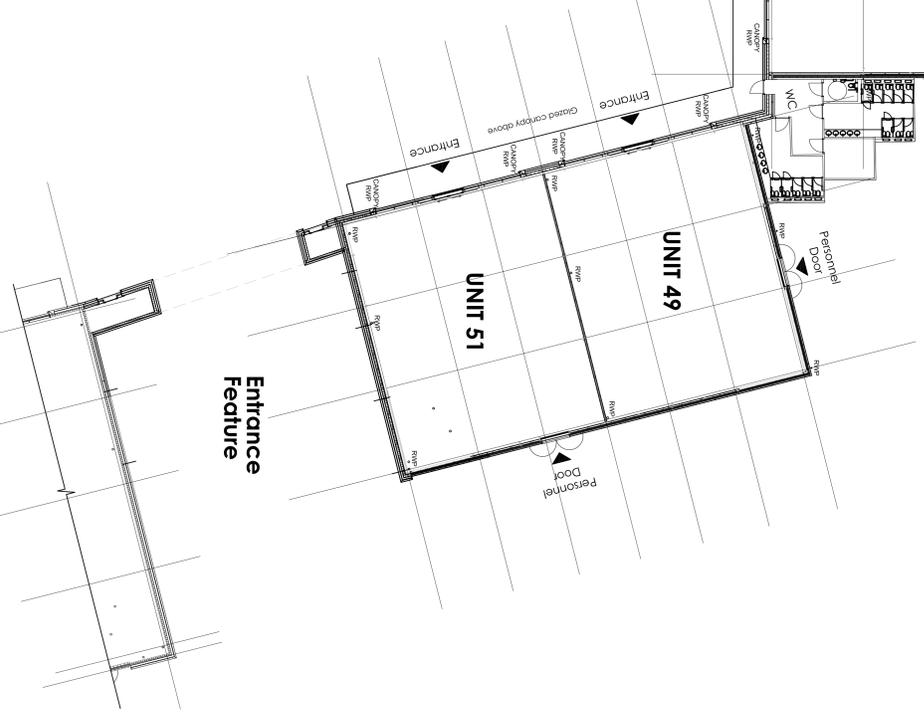

PT	10/02/17	RM	RM
PT	10/02/17	RM	RM
REV	DATE	DESCRIPTION
01	07/11/18	Issue for Information
02	07/11/18	Issue for Information
Project: Liverpool Shopping Park

Client: Liverpool Shopping Park

Proposed Ground Floor Plan

Scale: 1:200

Proposed Ground Floor Plan

Scale: 1:200