
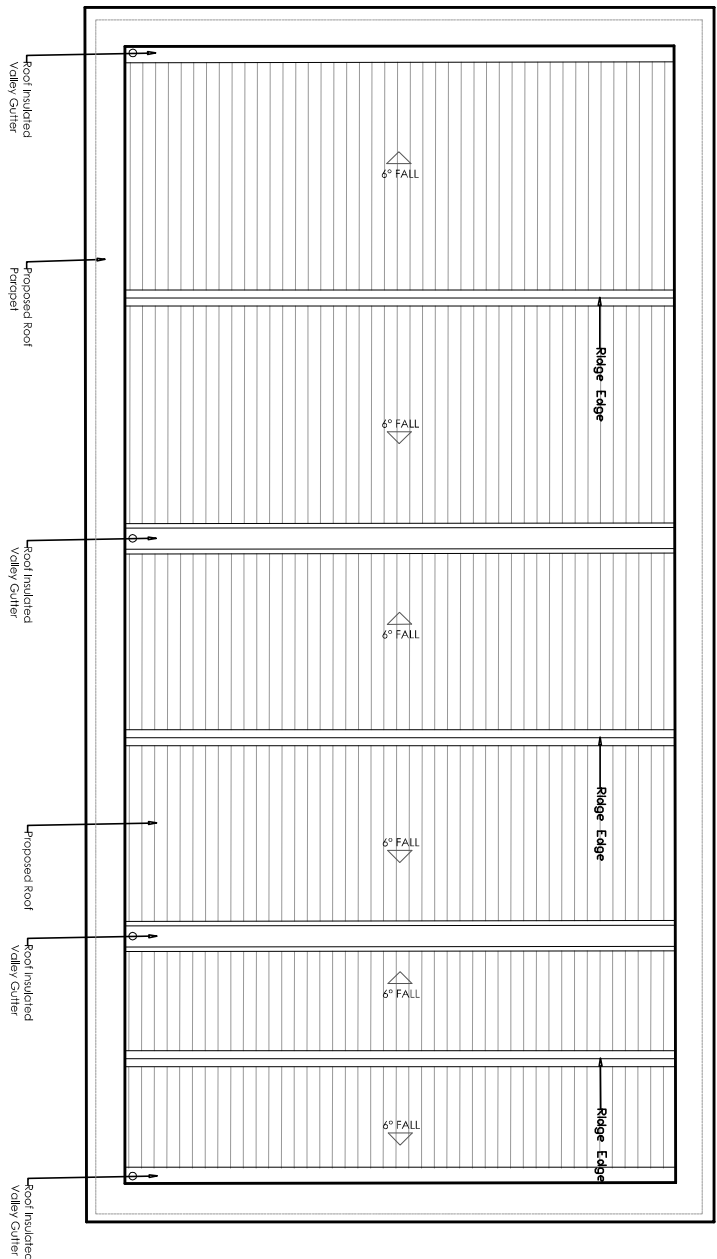
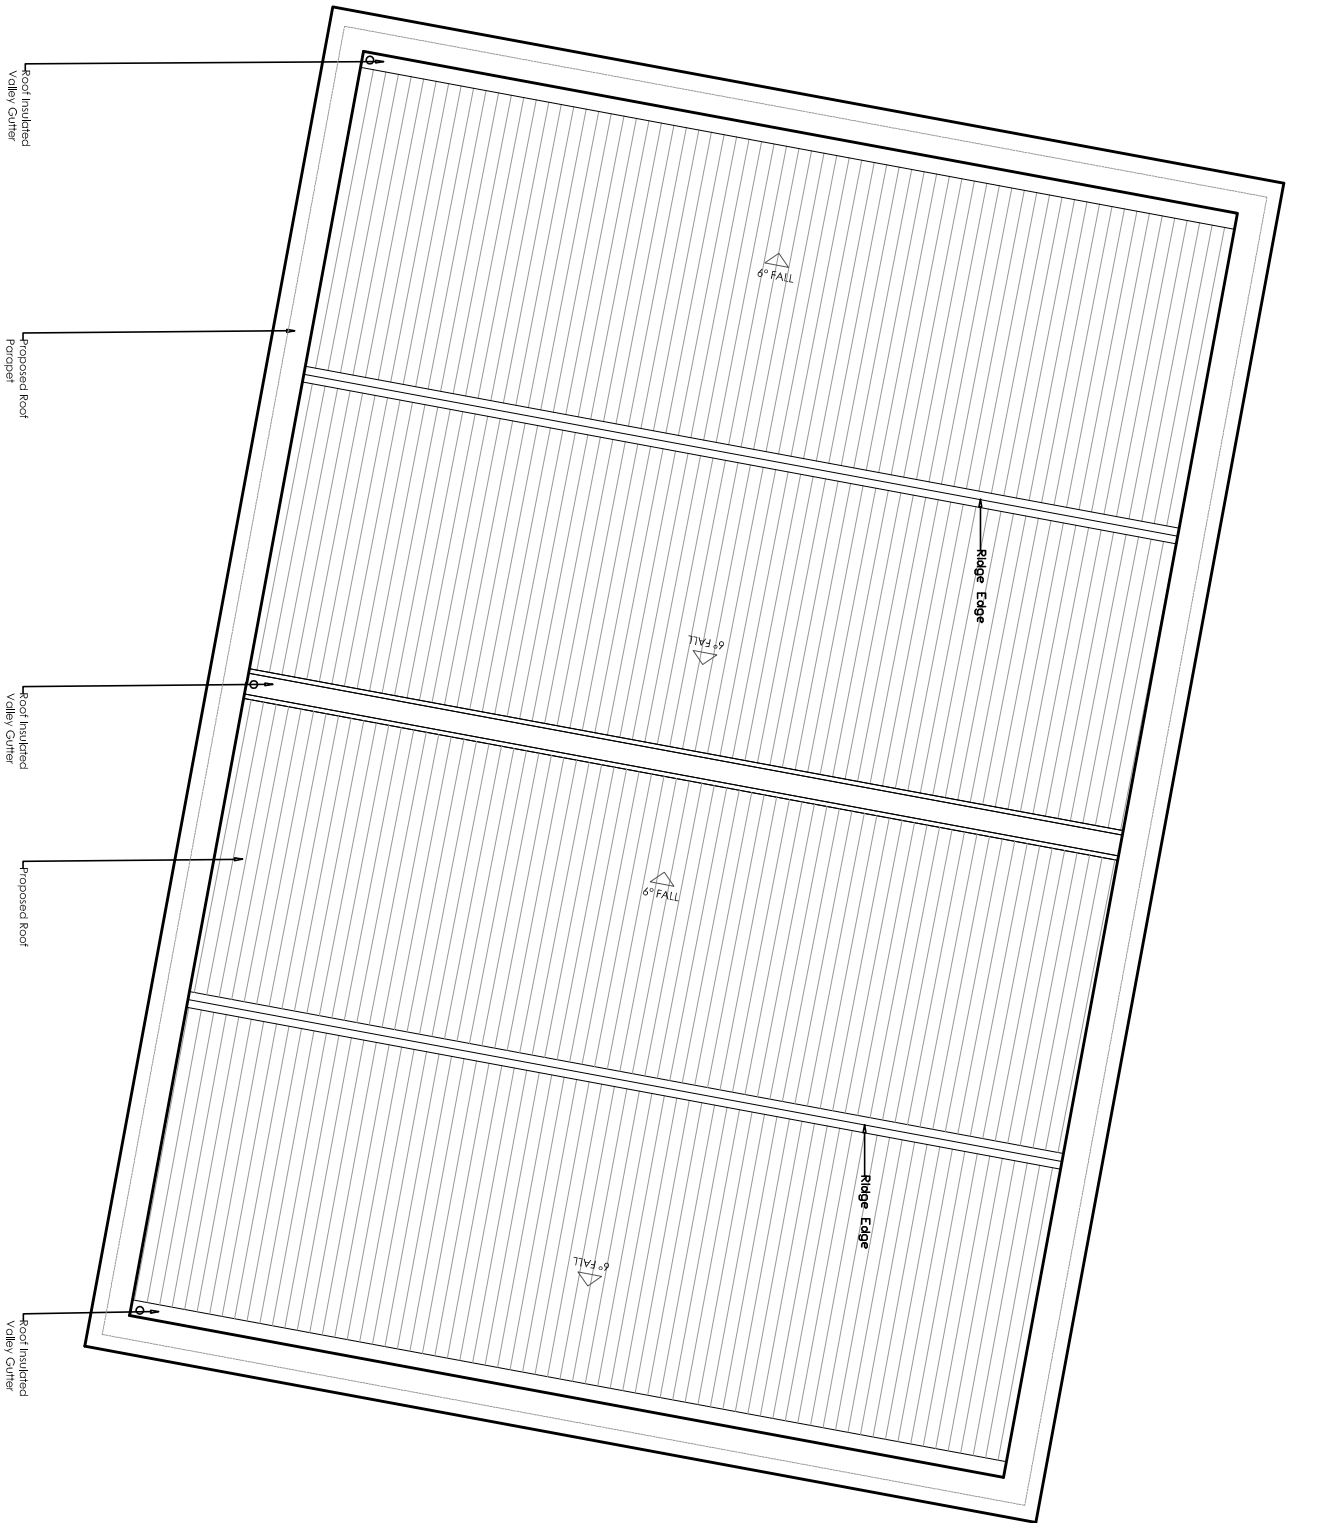
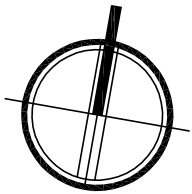


NOTES

- All dimensions and levels are to be checked on site.
- Any discrepancies are to be reported to the architect before any work commences.
- This drawing and not be scaled to ascertain any dimensions. Work to figures dimensions only.
- This drawing and not be reproduced without express written permission from AEW.
- The overall drawing and overall boundaries are the responsibility of the architect. AEW can be held responsible for the accuracy of the scale dimensions of the plans supplied to them.

DESIGN HAZARD IDENTIFICATION

- No significant hazards have been identified in this drawing

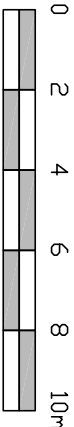

Units 37-41 - Proposed Roof Plan  
Scale 1:200

P1	05/09/2016	TS	RM
Initial Issue			
REV	Date	Drawn By:-	Checked By:-

S2	For Information
drawing stage	

client	Derwent Estates
--------	-----------------

project	Liverpool Shopping Park Edge Lane Units 37-41
---------	---

drawing title	Proposed Roof Plan
---------------	--------------------

date	05/09/2016	drawn	TS
scale/A2	1:200	checked	RM

Job No

Rev

M8565\_AEW\_B6-RF-DR\_A-0605

P1