
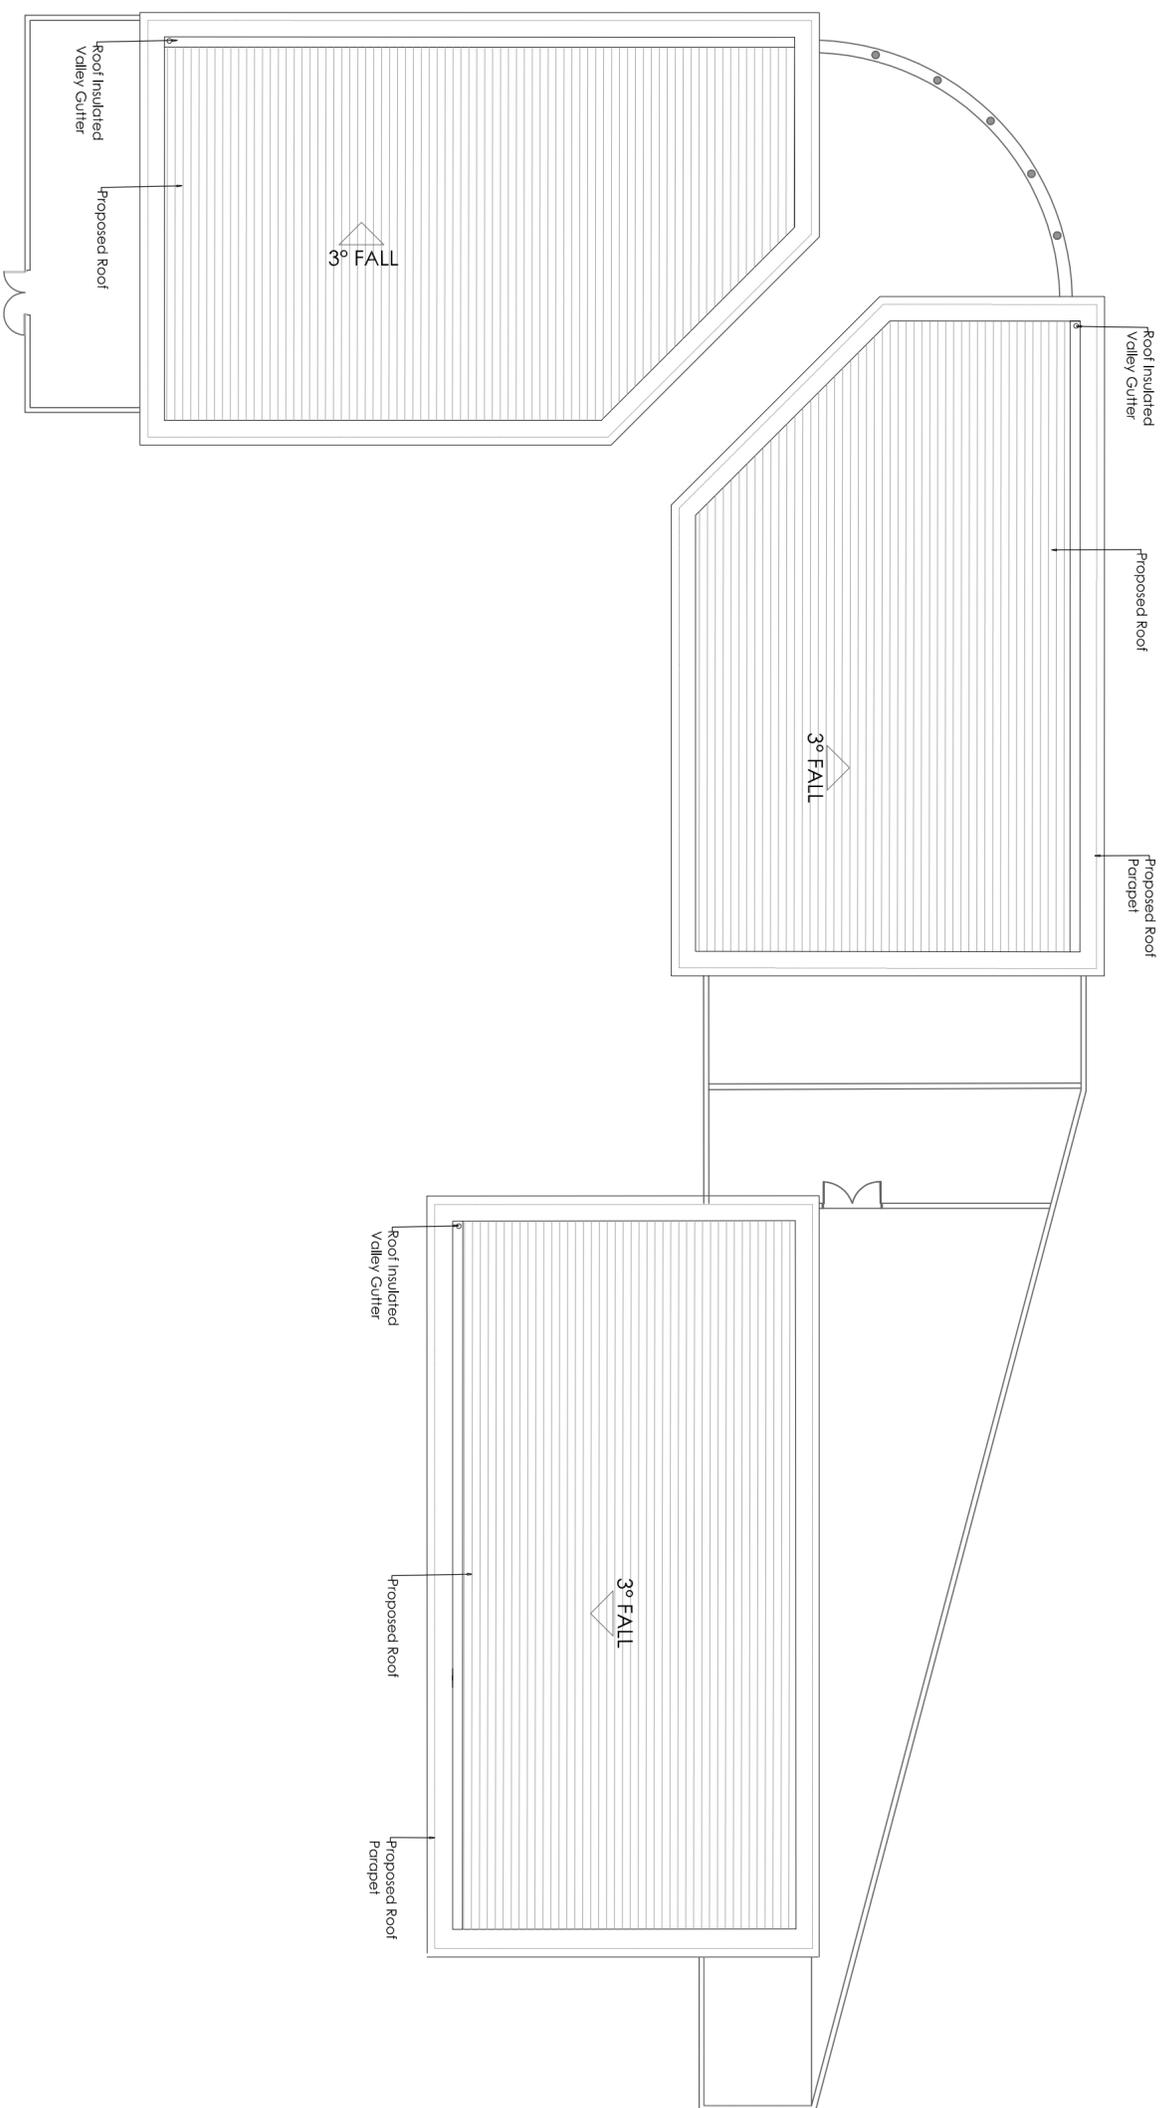


NOTES

- All dimensions and levels are to be checked on site.
- Any discrepancies are to be reported to the architect before any work commences.
- The contractor is to be responsible for obtaining any necessary permissions from the relevant authorities.
- This drawing shall not be reproduced without express written permission from AEW.
- The overall drawings and covering boundaries are produced for information only and are not to be used for any other purpose without the express written consent of AEW.

DESIGN HAZARD IDENTIFICATION

- No significant Hazards have been identified in this drawing

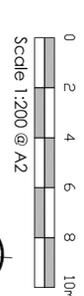

Units 2-10 - Proposed Roof Plan
Scale 1:200

Rev	Date	Drawn By:-	Checked By:-
P3	01/12/2016	TS	RH
Updated Unit Number			
P2	06/11/2016	TS	RH
Updated for new plan			
P1	05/09/2016	TS	RH
Initial Issue			

22 For Information
drawing stage: **Planning**
client: **Derwent Estates**

project: **Liverpool Shopping Park Expansion Units 2-10**

drawing title: **Proposed Roof Plan**

date: 05/09/2016 drawn: TS
scale: 1:200 checked: RH