

NOTES

- All dimensions and levels are to be checked on site.
- Any discrepancies are to be reported to the architect before construction commences.
- The drawings are to be used as a guide only and are not to be used for any other purpose without the written permission of the architect.
- This drawing shall not be reproduced without express written permission from AEW.
- The quality, quantity and ownership boundaries are to be confirmed by the client and the architect before construction commences. The drawings are to be used as a guide only and are not to be used for any other purpose without the written permission of the architect.



Steel Column Locations & Sizes subject to S.E design

DESIGN HAZARD IDENTIFICATION

- No significant Hazards have been identified in the drawing

0 2 4 6 8 10m

Scale 1:200 @ A2

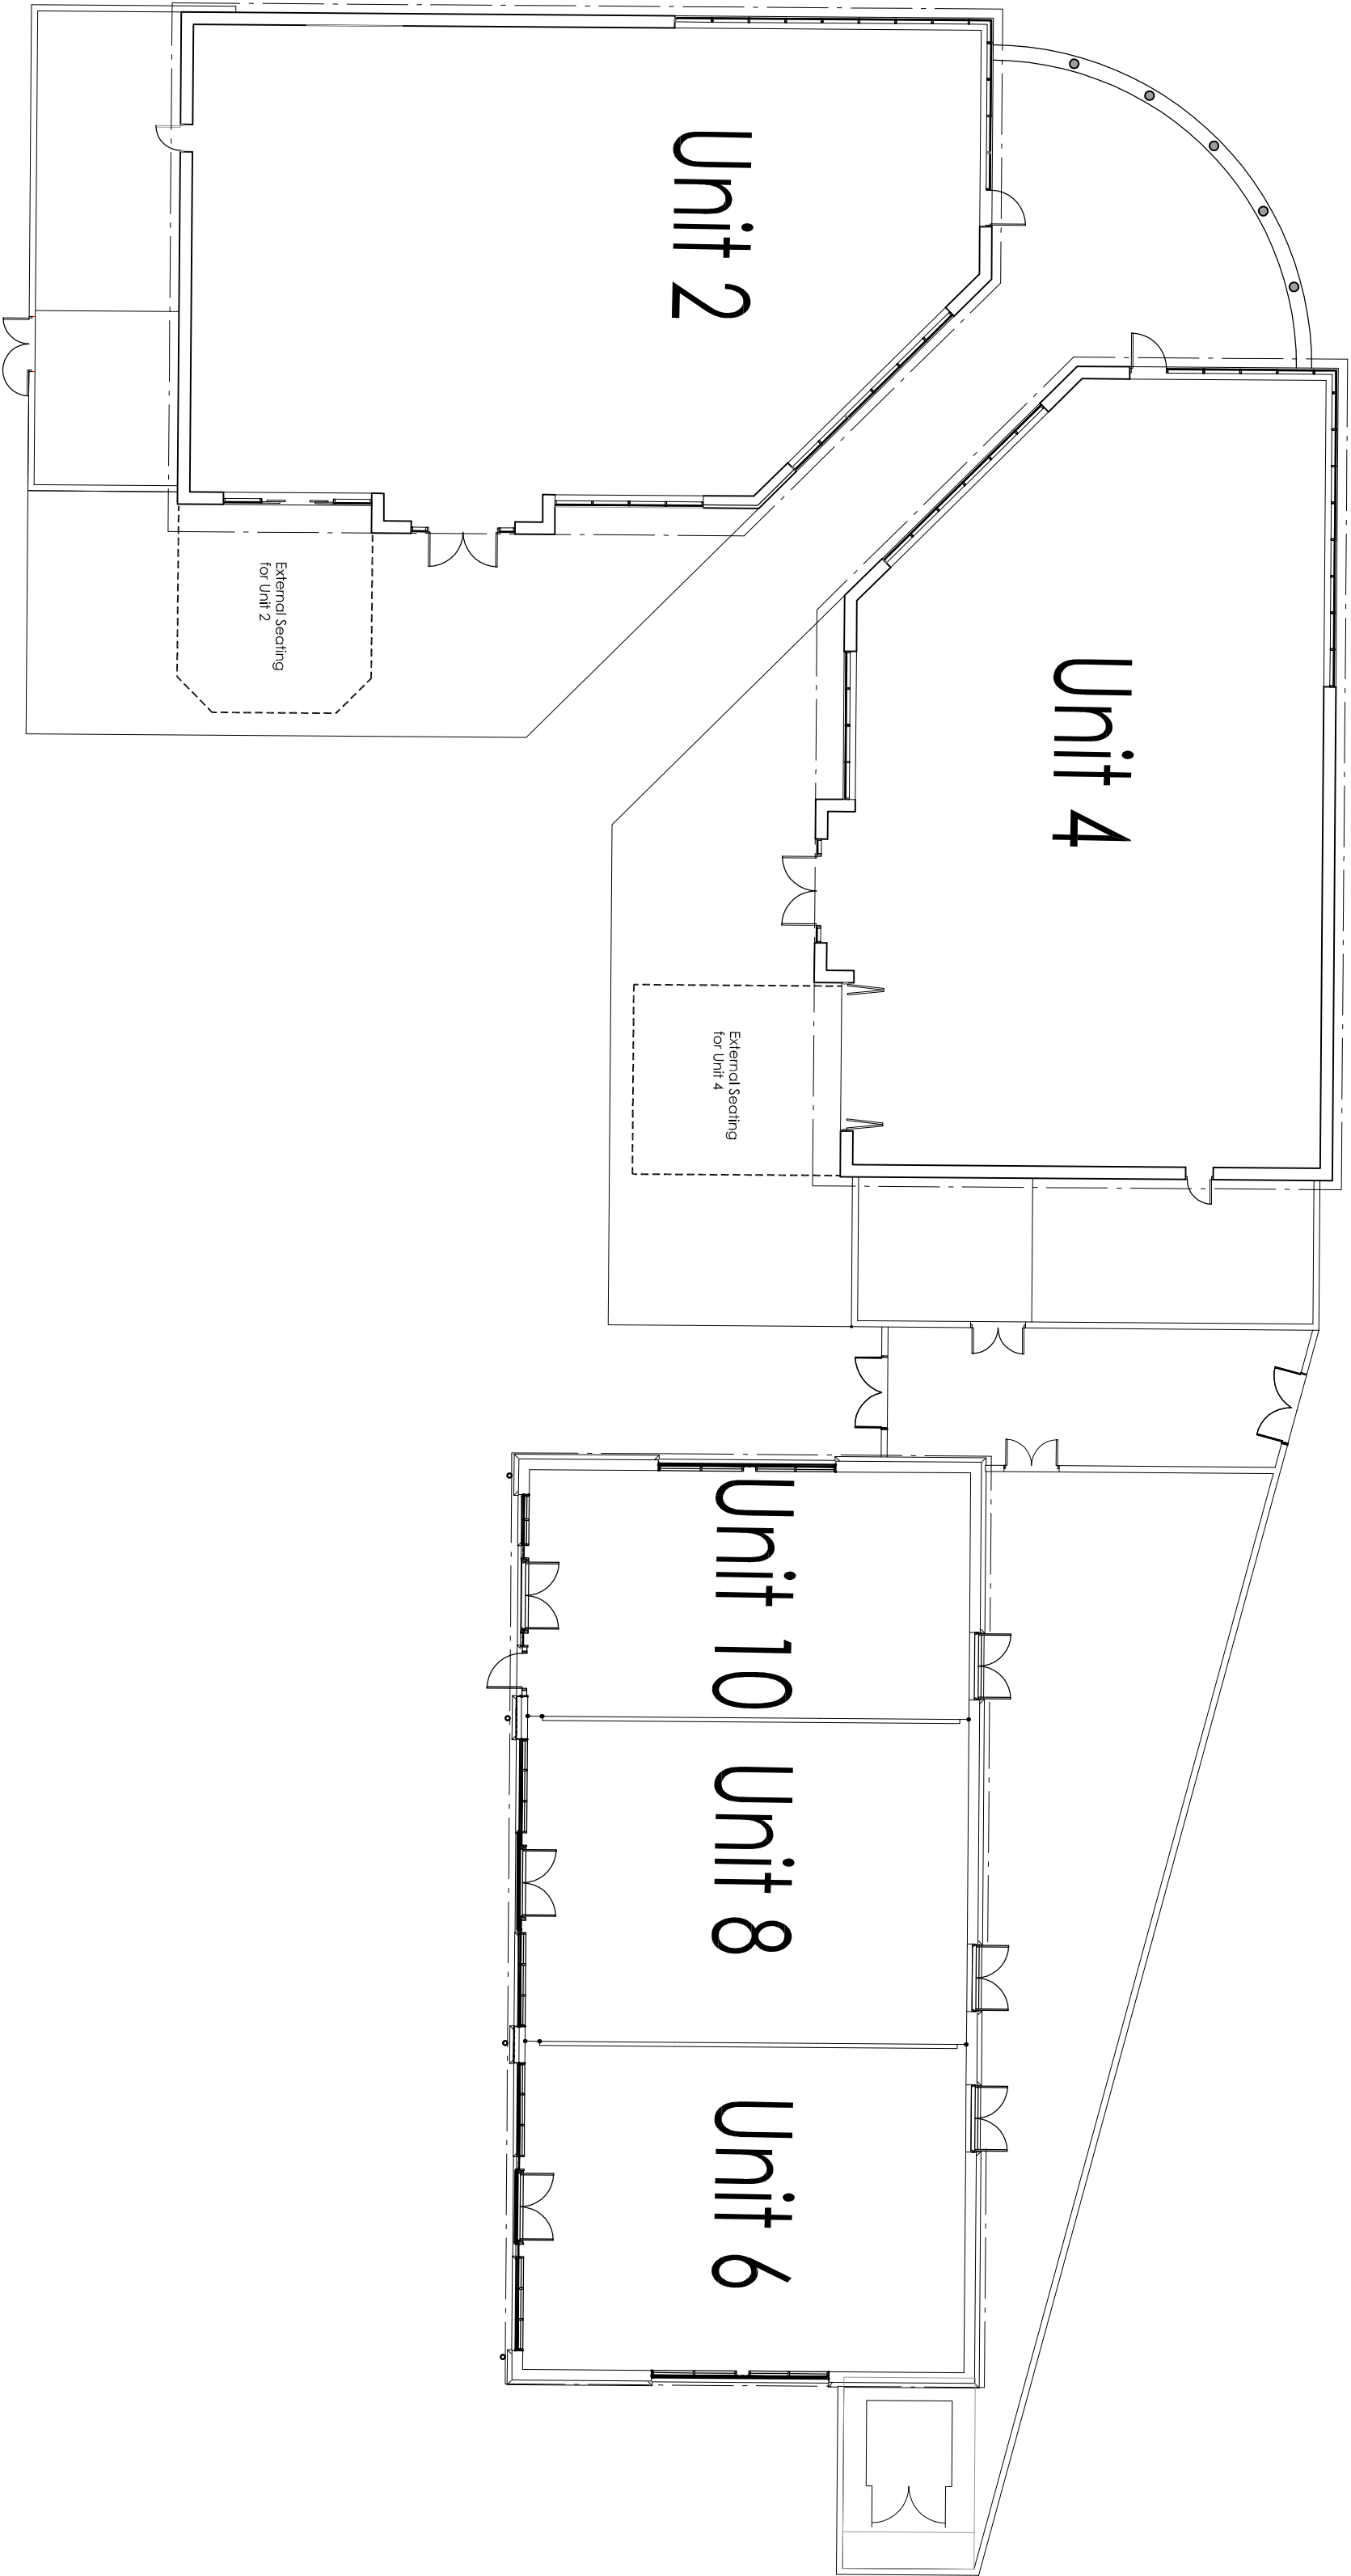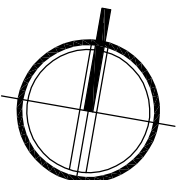

Units 2, 4, 6, 8, 10 - Proposed Ground Floor Plan
Scale 1:200

project	liverpool Shopping Park Extension Units 2,4,6,8,10
drawing title	Proposed Ground Floor Plan

date	05/09/2016	drawn	TS
scale@A2	1:200	checked	RH

Rev

P7

Job No

M8565_AEW_B6-00-DR_A-0604

AEW ARCHITECTS AND DESIGNERS LTD
THE ZENITH BUILDING, SPRING GARDENS
MANCHESTER M2 1AB T:0161 2144370 F:0161 2144371

