



SCHEDULE OF ACCOMMODATION

Customer Area	- 117 Sqm
	- 1259 Sq ft
Staff Area	- 62 Sqm
	- 667 Sq ft

C	PLAN UPDATED TO SUIT ELEVATIONS, ROOF PLAN ADDED	03.03.11	WP	GB
B	AMENDED TO SUIT NEW SITE LEVELS	10.09.10	WP	GB
A	AMENDED TO SUIT NEW SITE LAYOUT	18.08.10	WP	GB
Rev Description	Date	By	Chk	

Status	Purpose for Issue		
Planning	<input checked="" type="checkbox"/> Tender	<input type="checkbox"/>	PLANNING
Construction	<input type="checkbox"/> As Built	<input type="checkbox"/>	

Client
PEEL DEVELOPMENTS (UK) LTD

Contract
PROPOSED DEVELOPMENT
WINGS
SPEKE, LIVERPOOL

Drawing
PROPOSED FLOOR PLAN
DRIVE THRU 1

bateandtaylor

architects

macintosh house

4a cambridge street

manchester m1 5gg

tel: 01 61 236 0999


fax: 01 61 236 0404

mail@bate-taylor.co.uk

www.bate-taylor.co.uk

Drawing No.	MH405-204	Revision	C
Scales	1:100@A2	Date	JUL '10
Drawn	WP	Checked	GB


This drawing is the copyright of the Architect and may not be reproduced without licence.
DO NOT scale from this drawing.

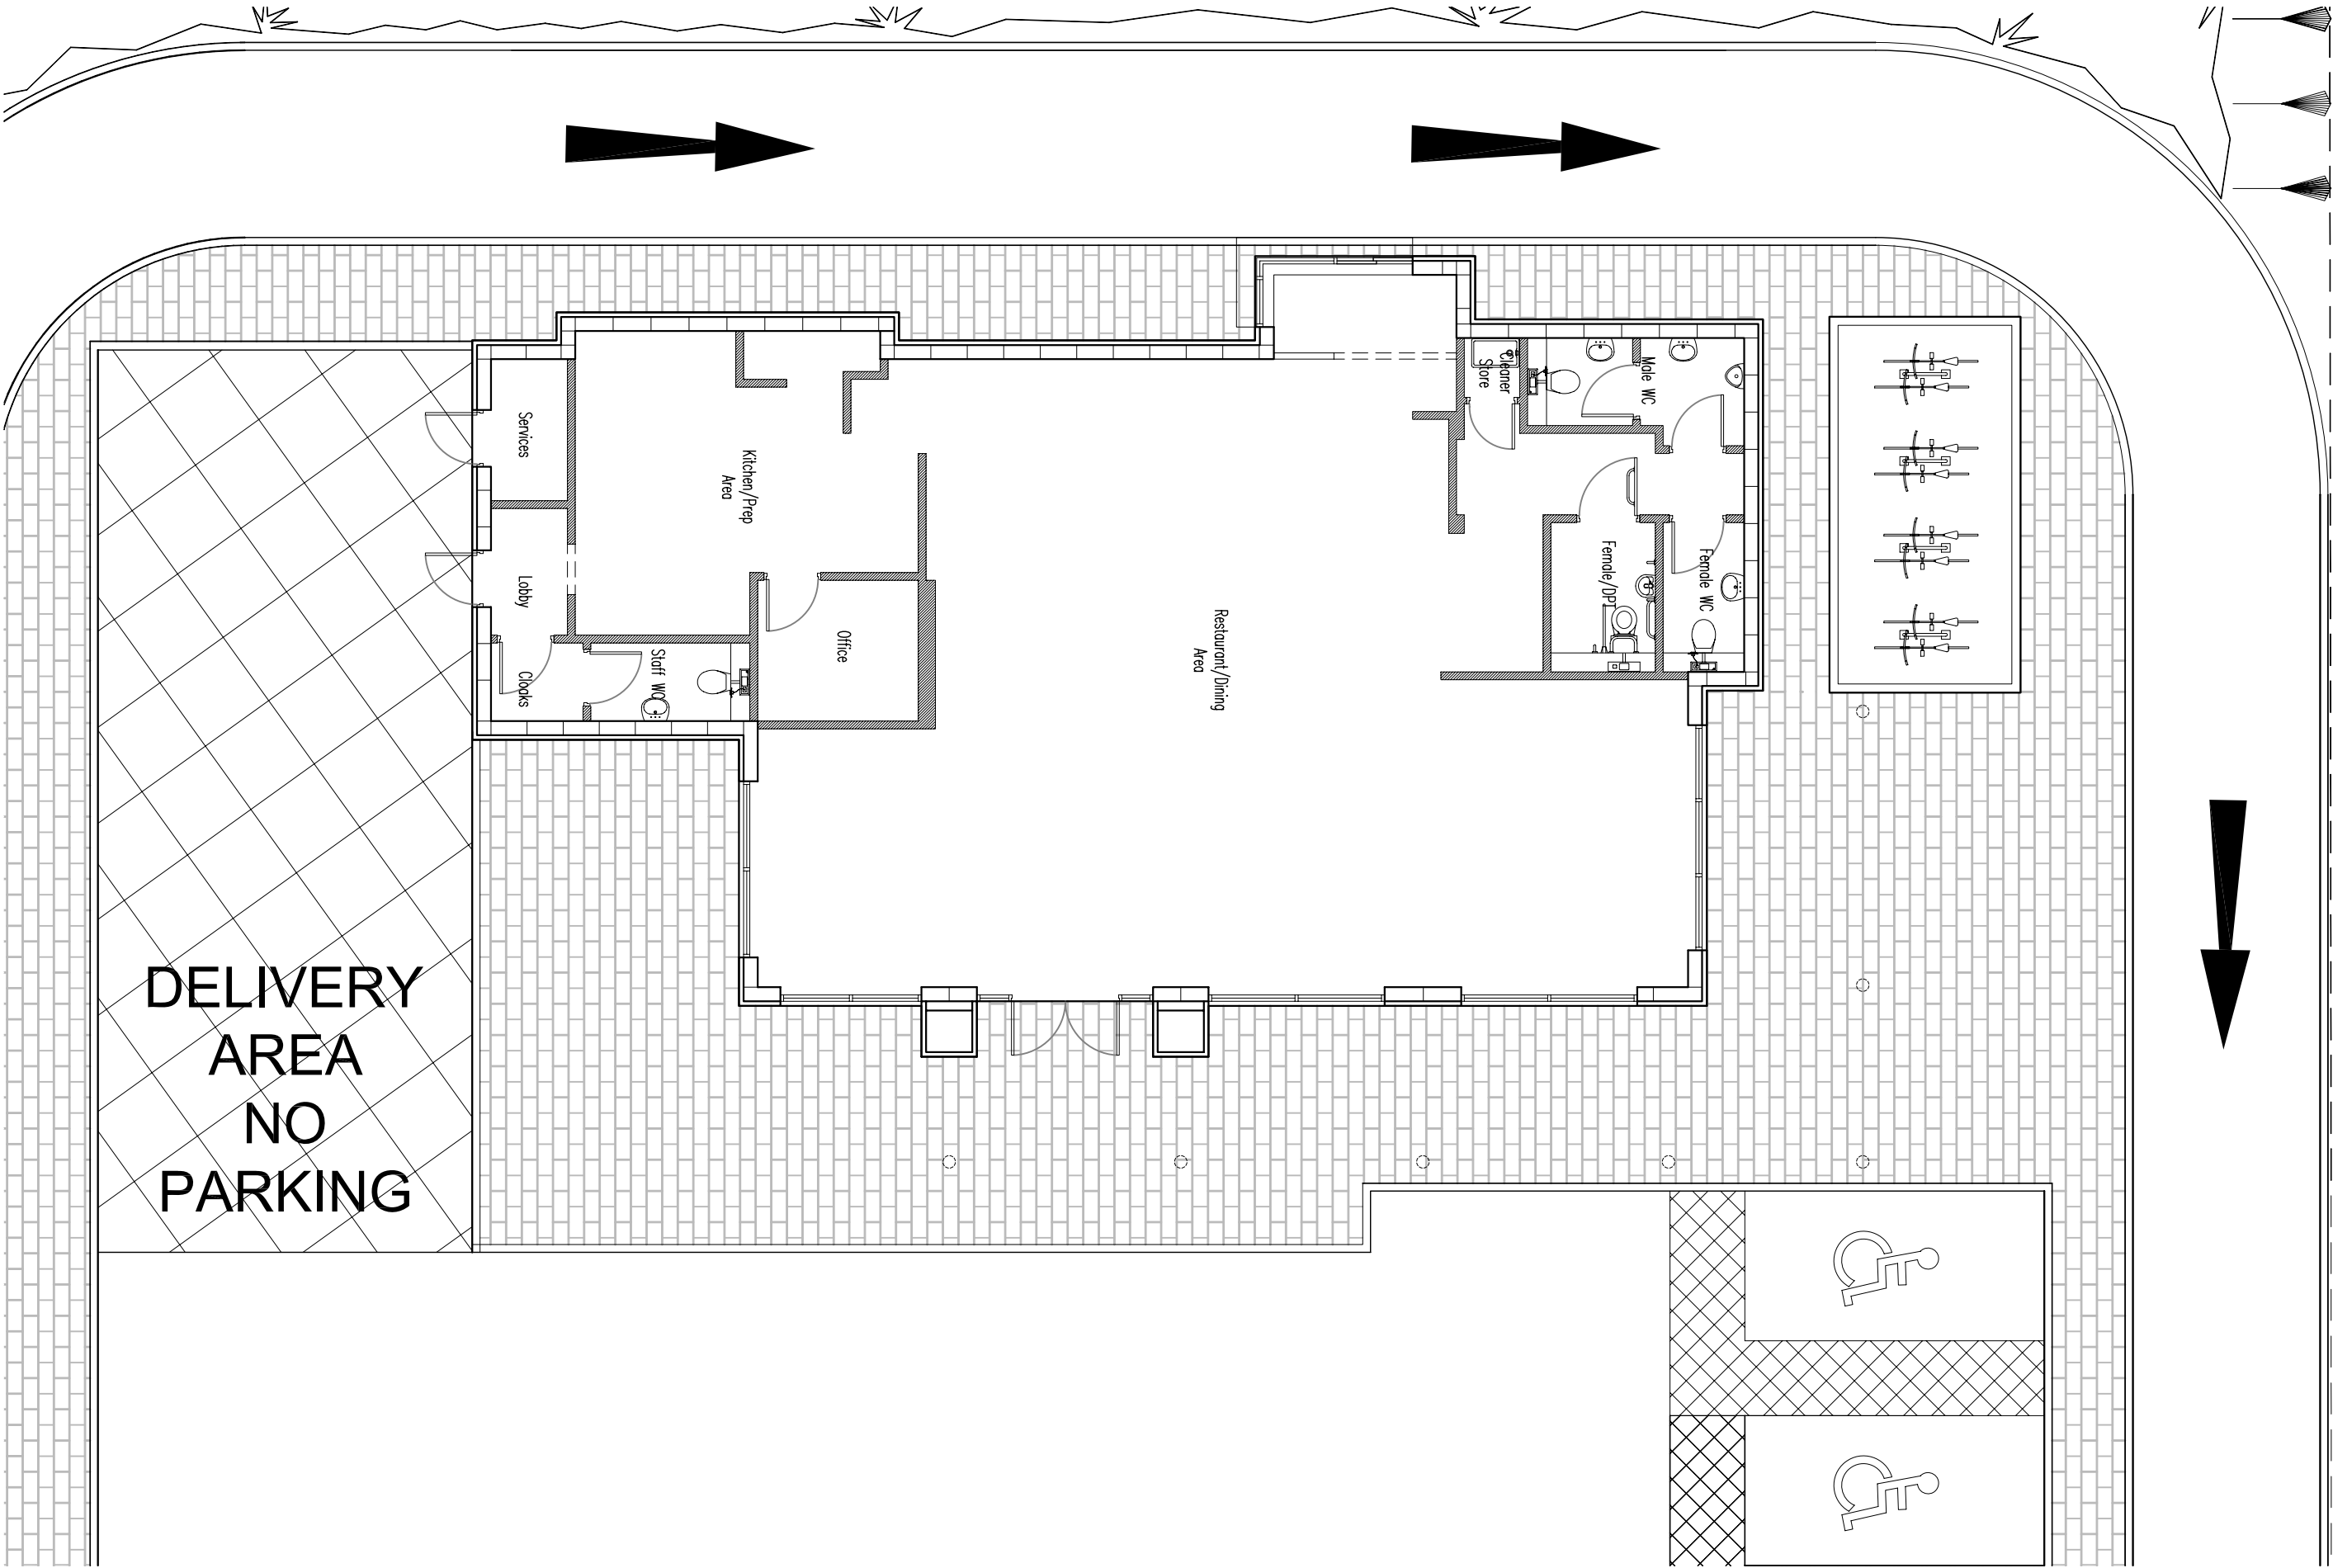

01

Proposed Floor Plan

Scale 1:100 @ A2

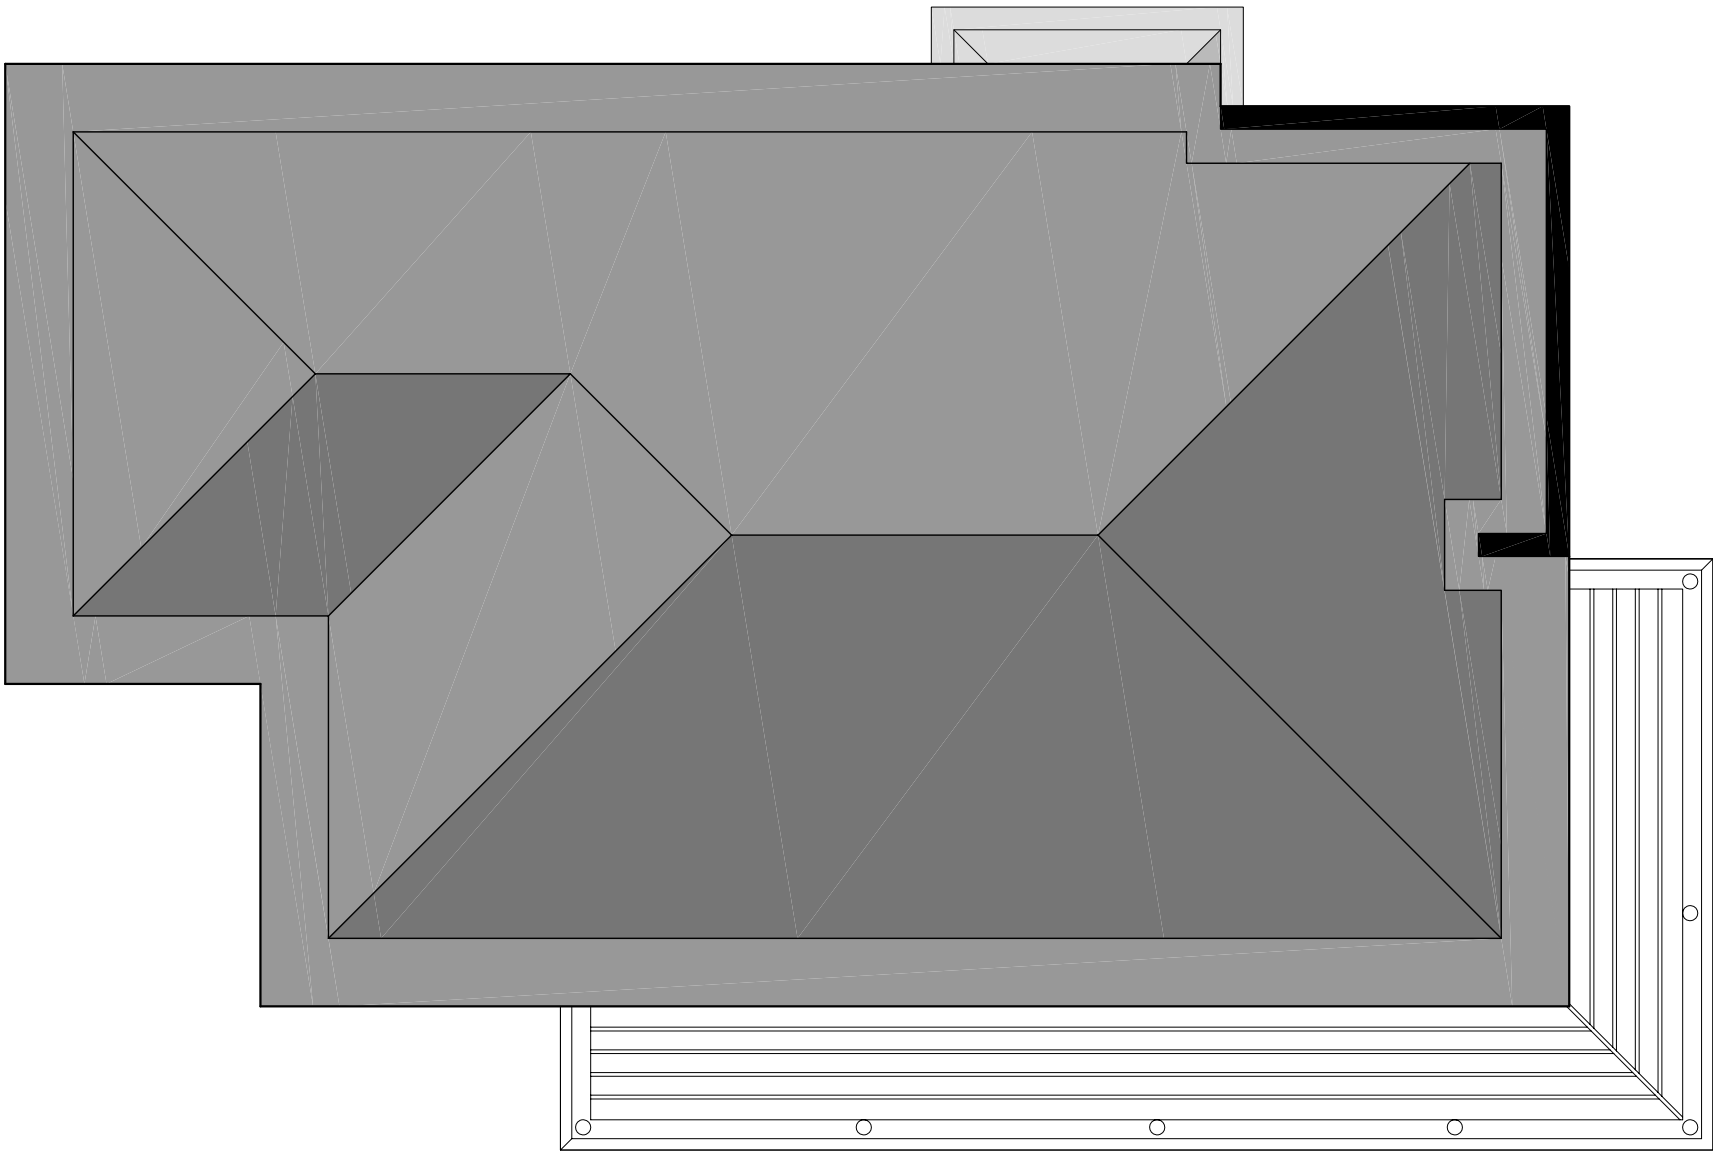

02

Proposed Roof Plan

Scale 1:100 @ A2