




SCHEDULE OF ACCOMMODATION


Customer Area – 109 Sqm
– 1173 Sq ft

Staff Area – 172 Sqm
– 1851 Sq ft

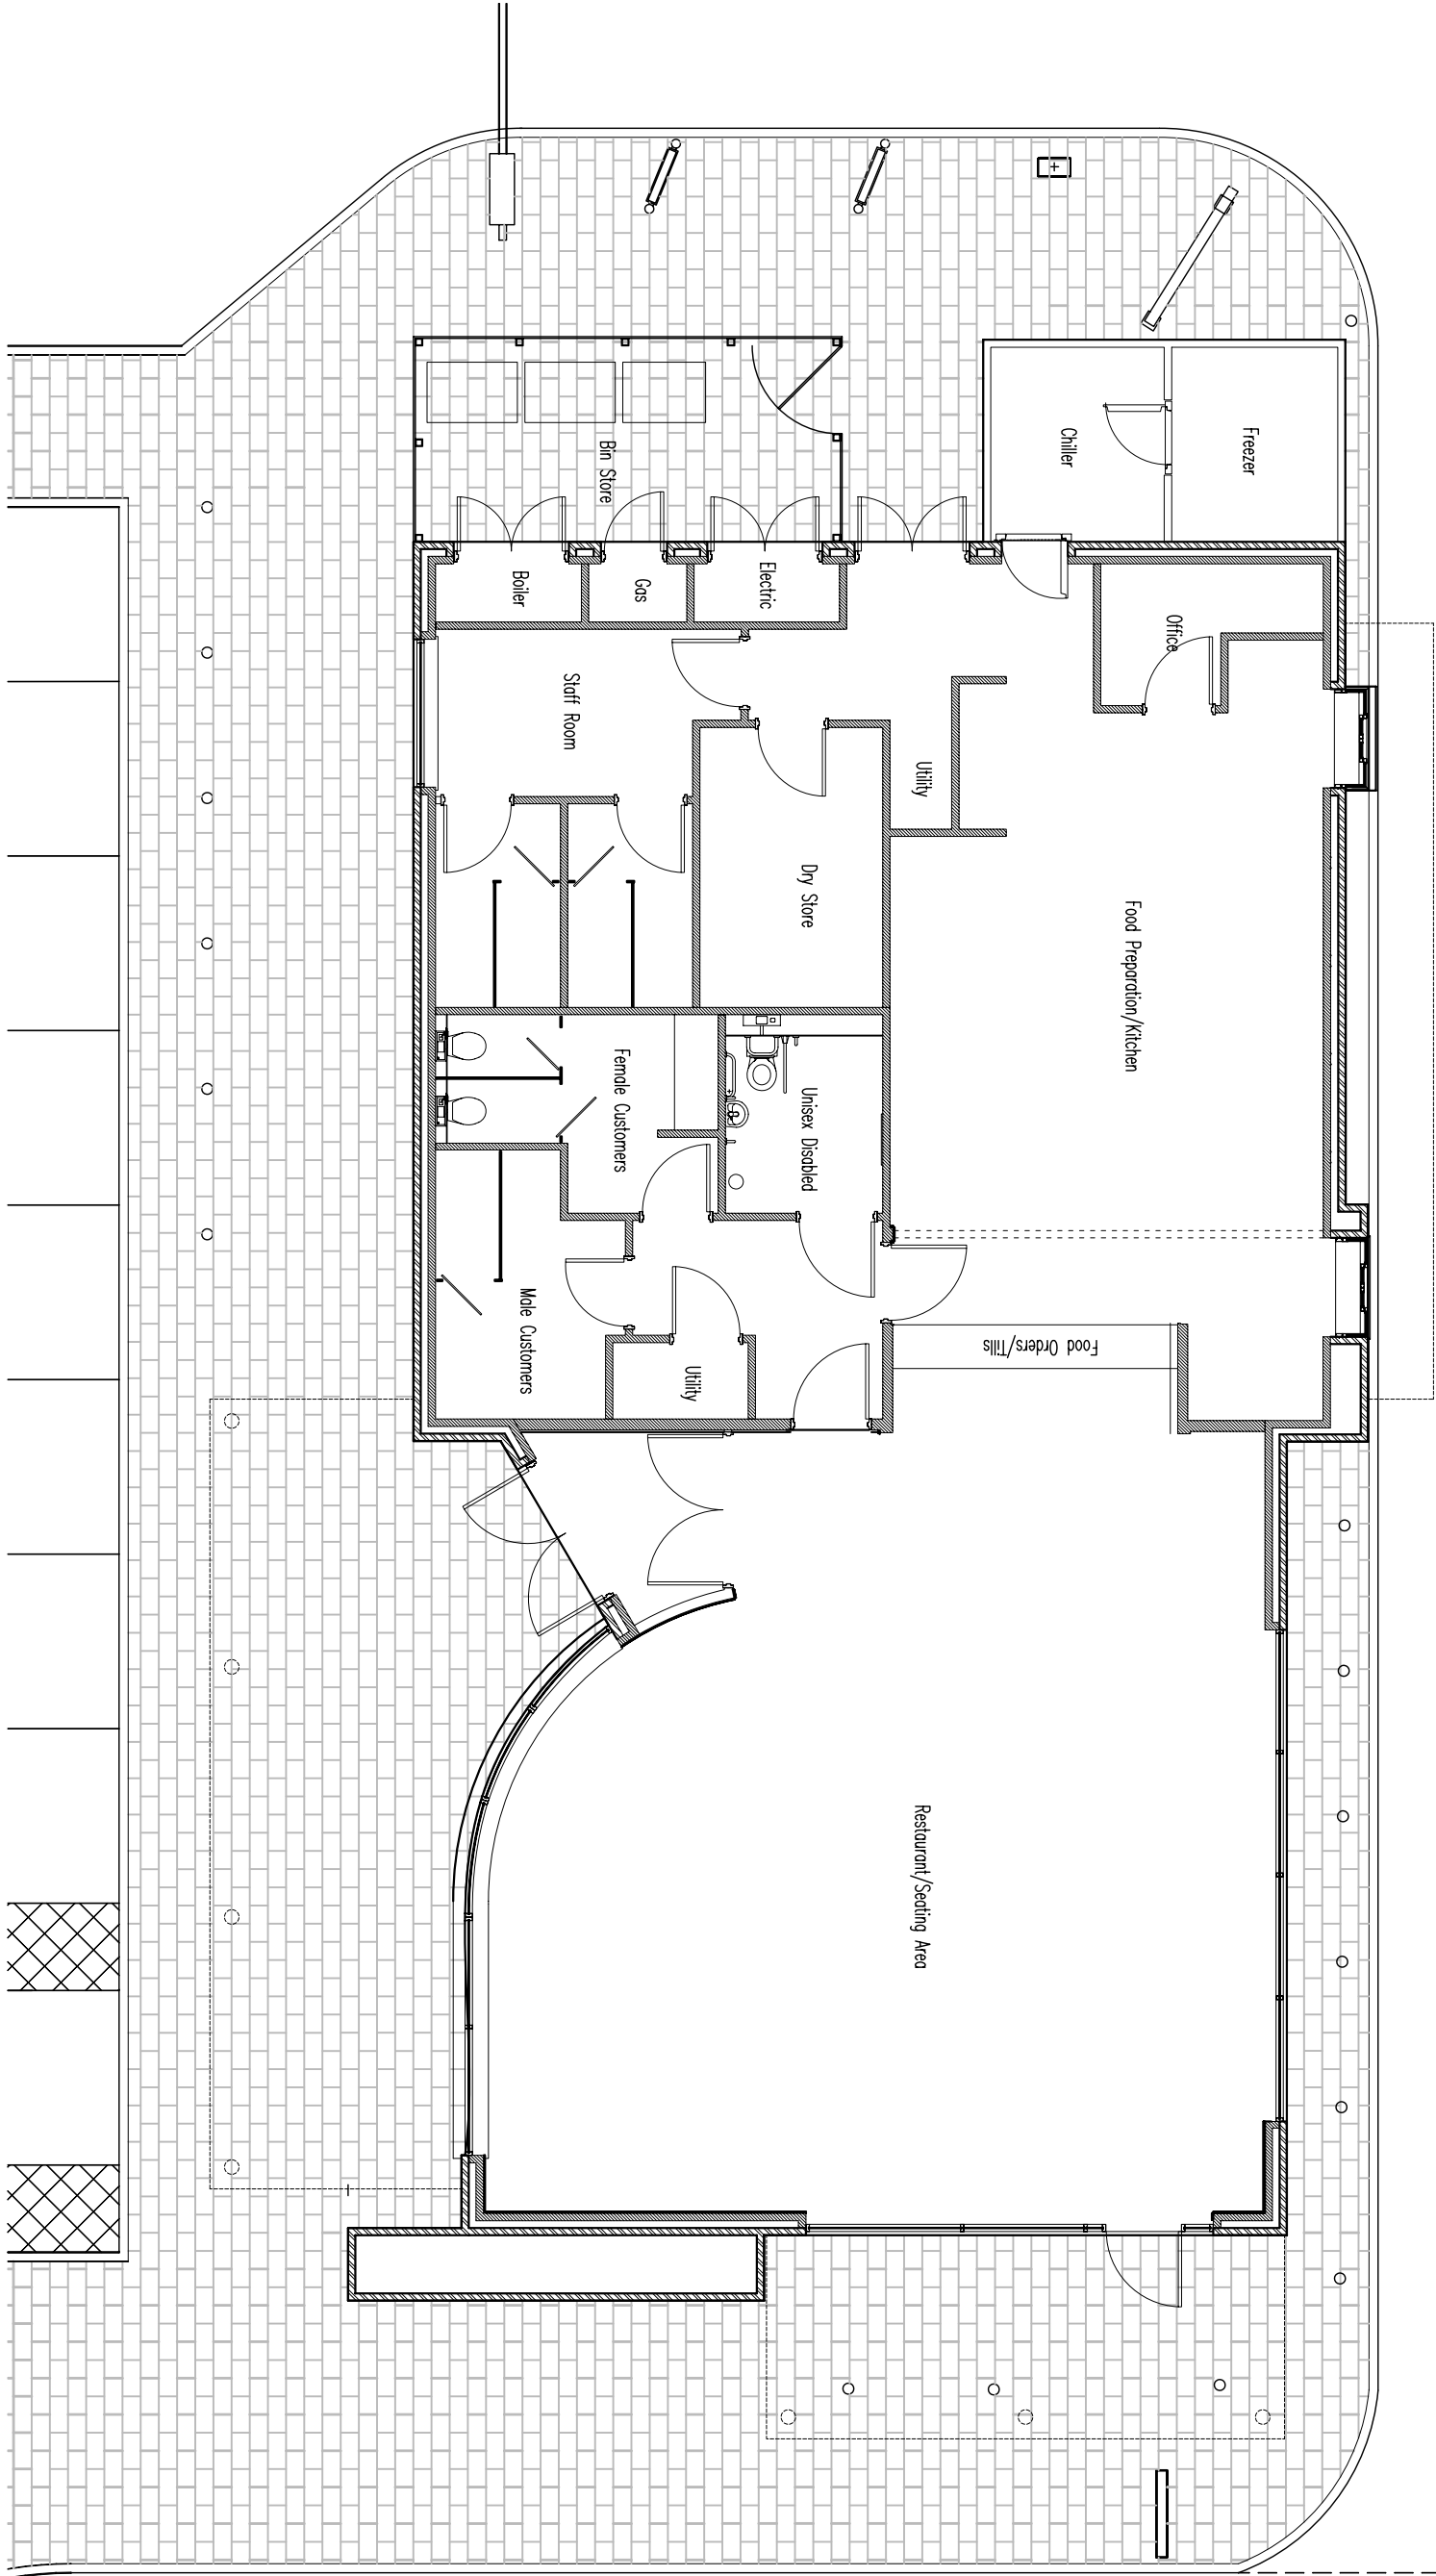


01 Proposed Floor Plan

Scale 1:100 @ A2

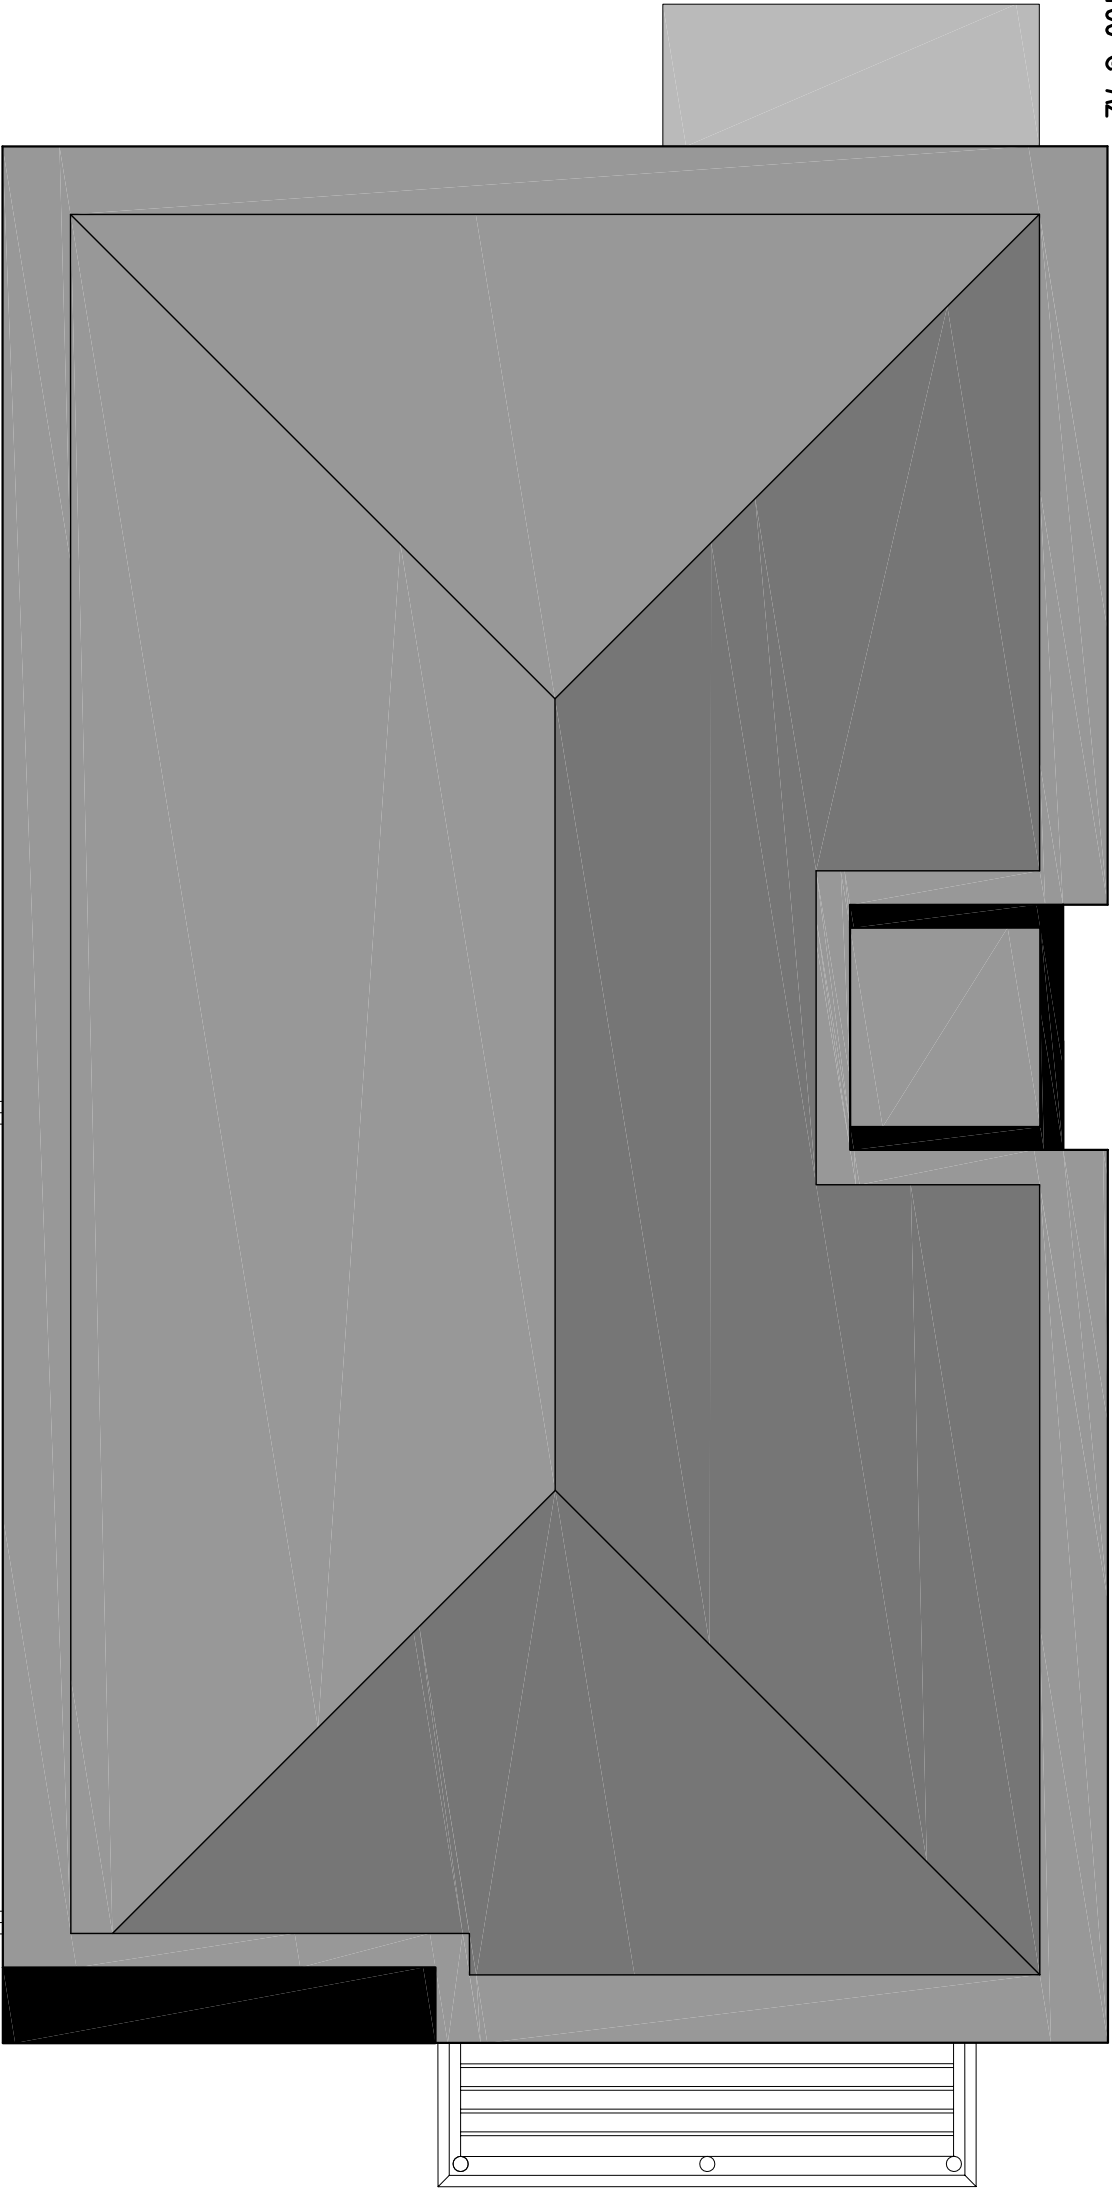

02 Proposed Roof Plan

Scale 1:100 @ A2

 

C	BUILDING DESIGN UPDATED, ROOF PLAN ADDED	03.03.11	WP	GB
B	AMENDED TO SUIT NEW LEVELS	10.09.10	WP	GB
A	AMENDED TO SUIT NEW SITE LAYOUT	18.08.10	WP	GB
Rev	Description	Date	By	Chk

Status		Purpose for Issue	
Planning	<input checked="" type="checkbox"/> Tender	<input type="checkbox"/> PLANNING	
Construction	<input type="checkbox"/> As Built		

Client
PEEL DEVELOPMENTS (UK) LTD

Contract
PROPOSED DEVELOPMENT
WINGS
SPEKE, LIVERPOOL

Drawing
PROPOSED FLOOR & ROOF PLAN
DRIVE THRU 2

bateandtaylor
architects

macintosh house
4a cambridge street
manchester m1 5gg
tel: 01 61 236 0999
fax: 01 61 236 0404
mail@bate-taylor.co.uk

www.bate-taylor.co.uk

Drawing No. MH405-205 Revision C
Scales 1:100@A2 Date JUL '10
Drawn WP Checked GB

This drawing is the copyright of the Architect and may not be reproduced without licence.
DO NOT scale from this drawing.